

TOKWING
 CONSULTING ENGINEERS

ENGINEER O. OLANA & ASSOCIATES
 ARCHITECTS

PROJECT: CONSTRUCTION OF FIT-OUT AND LANDSCAPE WORKS FOR THE TWENTY-THREE (23) STOREY PHILIPPINE STATISTICS AUTHORITY (PSA) OFFICE BUILDING WITH COVERED ROOF DECK
 LOCATION: PSA CORNER EAST AVENUE, DUMAGUITE CITY

DESIGNER: E. OLANA
DATE: MAY 2021

REVISIONS:

NO.	DATE	BY	CHK	DESCRIPTION
1	05/20/21	EO	EO	ISSUED FOR PERMIT
2	05/20/21	EO	EO	REVISED PER COMMENTS
3	05/20/21	EO	EO	REVISED PER COMMENTS
4	05/20/21	EO	EO	REVISED PER COMMENTS
5	05/20/21	EO	EO	REVISED PER COMMENTS
6	05/20/21	EO	EO	REVISED PER COMMENTS
7	05/20/21	EO	EO	REVISED PER COMMENTS
8	05/20/21	EO	EO	REVISED PER COMMENTS

NOTES:

1. REFER TO SECTION 4 OF ANNEX 'A' OF THE PERMITTING REGULATIONS AND RESOLUTION OF THE BOARD OF ENGINEERS AND ARCHITECTS FOR DETAILS OF DETAIL ENGINEERING WORKS AND DISSEMINATE THE RESPONSIBILITY OF THE USER FOR THE DESIGN, MATERIALS, AND THE QUALITY OF THE WORK TO THE USER AND RESPONSIBILITY TO THE APPROVING OFFICIALS.

2. THE DESIGN CONSULTANT SHALL BE HELD RESPONSIBLE FOR THE FAILURE OF THE FACILITIES / STRUCTURES DUE TO HUMAN ERROR EXCEPT FOR THE CONSTRUCTION WITHOUT THE COMPLIANCE OF THE CONSERVATION.


3. DIMENSIONS AND SPECIFICATIONS DATA SHEET, SHOWN DRAWINGS AND DOCUMENTS OF THE ARCHITECT, PROPERTY AND DOCUMENTS OF THE ARCHITECT, WHETHER THE OBJECT FOR WHICH THEY ARE MADE, IS THE PROPERTY OF THE ARCHITECT, ENGINEER OR DESIGNER, WITHOUT THE WRITTEN CONSENT OF THE ARCHITECT, ENGINEER OR DESIGNER, SHALL BE THE PROPERTY OF THE ARCHITECT, ENGINEER OR DESIGNER. NO PART OF THIS DRAWING SHALL BE REPRODUCED OR TRANSMITTED IN ANY FORM OR BY ANY MEANS, ELECTRONIC OR MECHANICAL, INCLUDING PHOTOCOPYING, RECORDING, OR BY ANY INFORMATION STORAGE AND RETRIEVAL SYSTEM, WITHOUT THE WRITTEN CONSENT OF THE ARCHITECT, ENGINEER OR DESIGNER.

CONTRACT NO. EN-2019-010-0001
DATE OF CONTRACT 05/20/21
PROJECT NO. EN-2019-010-0001
DATE OF PROJECT 05/20/21
PROJECT NAME CONSTRUCTION OF FIT-OUT AND LANDSCAPE WORKS FOR THE TWENTY-THREE (23) STOREY PHILIPPINE STATISTICS AUTHORITY (PSA) OFFICE BUILDING WITH COVERED ROOF DECK
LOCATION PSA CORNER EAST AVENUE, DUMAGUITE CITY

DESIGNER E. OLANA
DATE MAY 2021

REVISIONS:

NO.	DATE	BY	CHK	DESCRIPTION
1	05/20/21	EO	EO	ISSUED FOR PERMIT
2	05/20/21	EO	EO	REVISED PER COMMENTS
3	05/20/21	EO	EO	REVISED PER COMMENTS
4	05/20/21	EO	EO	REVISED PER COMMENTS
5	05/20/21	EO	EO	REVISED PER COMMENTS
6	05/20/21	EO	EO	REVISED PER COMMENTS
7	05/20/21	EO	EO	REVISED PER COMMENTS
8	05/20/21	EO	EO	REVISED PER COMMENTS

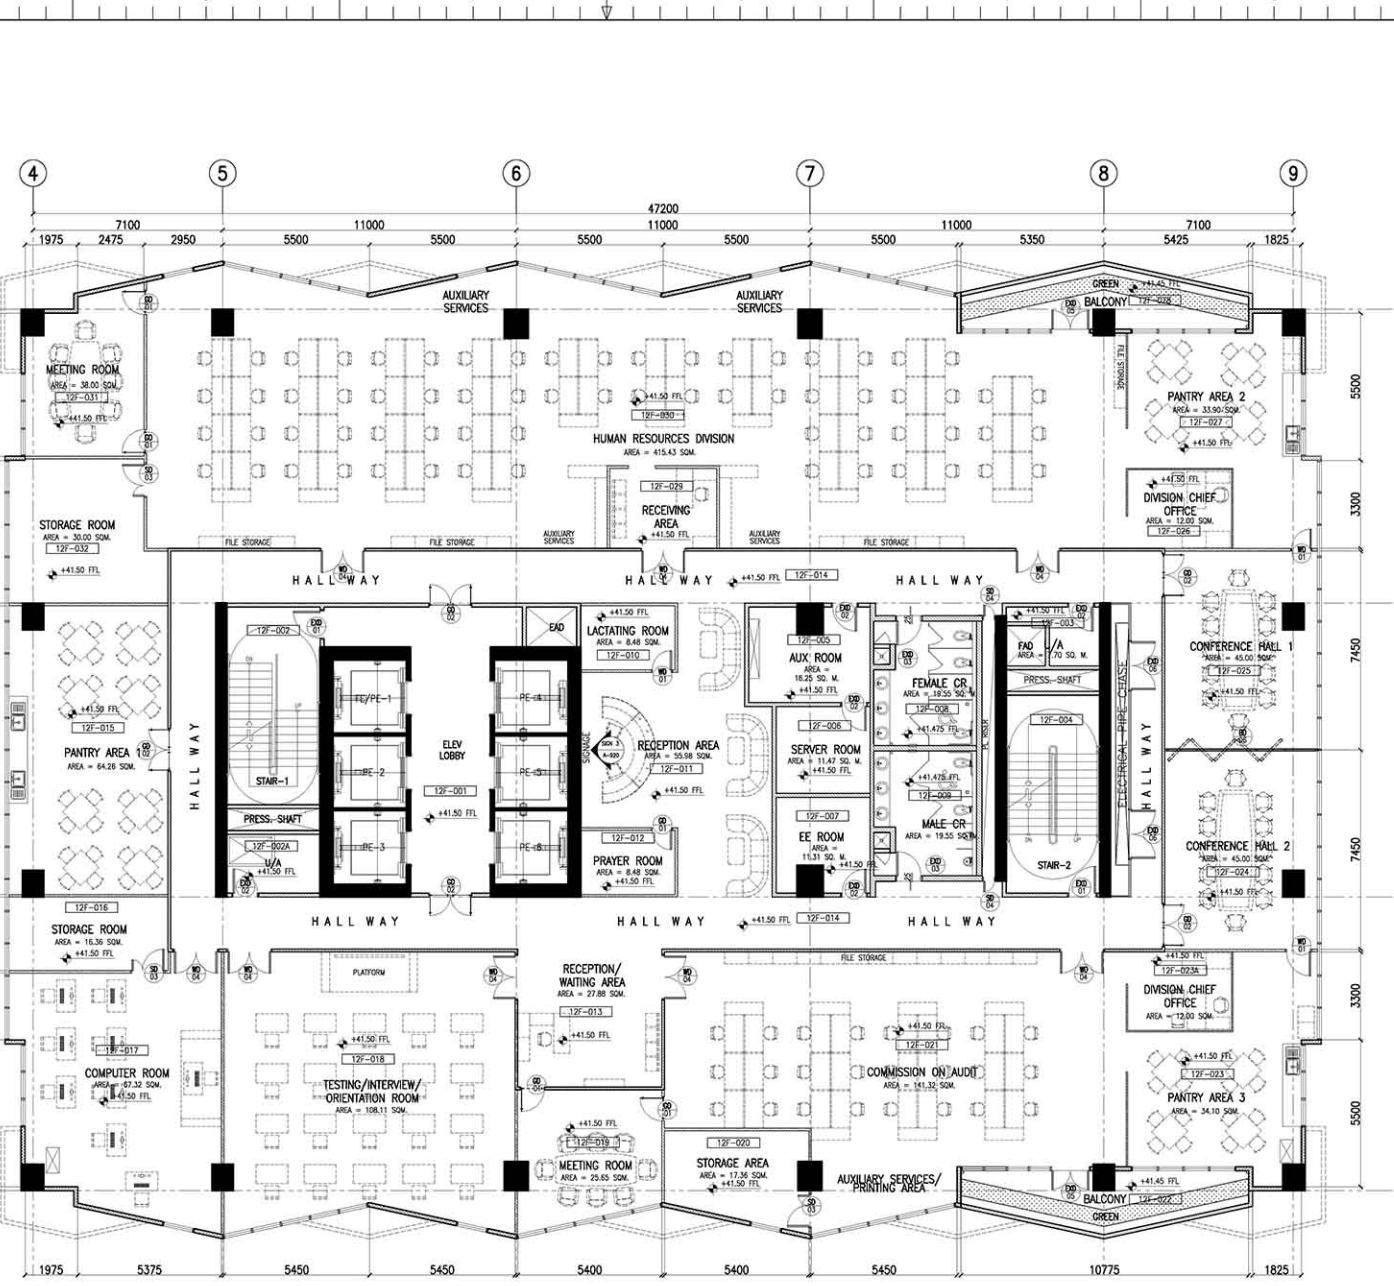

1 12TH FLOOR PLAN
 A-212 SCALE 1:100 M.


CONSTRUCTION OF FIT-OUT AND LANDSCAPE WORKS FOR THE TWENTY-THREE (23) STOREY PHILIPPINE STATISTICS AUTHORITY (PSA) OFFICE BUILDING WITH COVERED ROOF DECK

PROJECT NO. EN-2019-010-0001
DATE OF PROJECT 05/20/21
PROJECT NAME CONSTRUCTION OF FIT-OUT AND LANDSCAPE WORKS FOR THE TWENTY-THREE (23) STOREY PHILIPPINE STATISTICS AUTHORITY (PSA) OFFICE BUILDING WITH COVERED ROOF DECK
LOCATION PSA CORNER EAST AVENUE, DUMAGUITE CITY

DESIGNER E. OLANA
DATE MAY 2021

REVISIONS:

NO.	DATE	BY	CHK	DESCRIPTION
1	05/20/21	EO	EO	ISSUED FOR PERMIT
2	05/20/21	EO	EO	REVISED PER COMMENTS
3	05/20/21	EO	EO	REVISED PER COMMENTS
4	05/20/21	EO	EO	REVISED PER COMMENTS
5	05/20/21	EO	EO	REVISED PER COMMENTS
6	05/20/21	EO	EO	REVISED PER COMMENTS
7	05/20/21	EO	EO	REVISED PER COMMENTS
8	05/20/21	EO	EO	REVISED PER COMMENTS

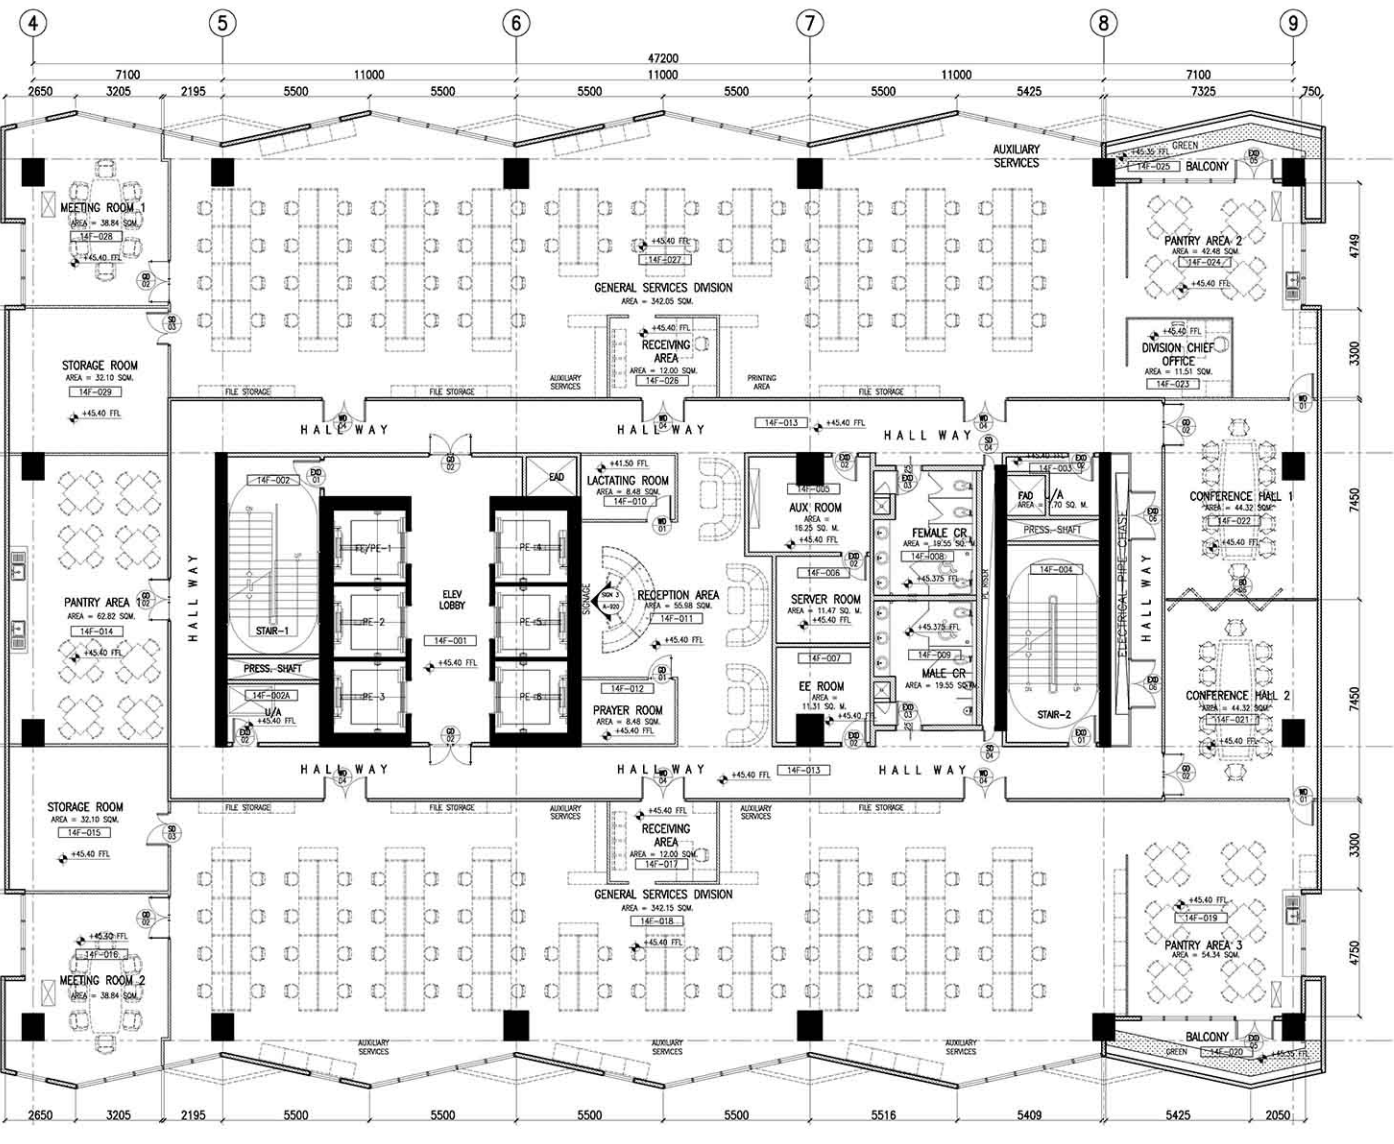

2 14TH FLOOR PLAN
 A-212 SCALE 1:100 M.



TOKWING
 CONSULTING ENGINEERS ARCHITECTS
 100, 102, 104,1000

ENGINEER O. OLANA & ASSOCIATES
 ARCHITECTS
 100, 102, 104,1000

CONSTRUCTION OF FIT-OUT AND LANDSCAPE WORKS FOR THE TWENTY-THREE (23) STOREY PHILIPPINE STATISTICS AUTHORITY (PSA) OFFICE BUILDING WITH COVERED ROOF DECK
 PROJECT LOCATION: PSA CORNER EAST AVENUE, DAVAO DEL NORTE CITY

DESIGNER: E. OLANA
 ARCHITECT
 DATE: MAY 2021

17TH FLOOR PLAN
 SHEET NO. A-214

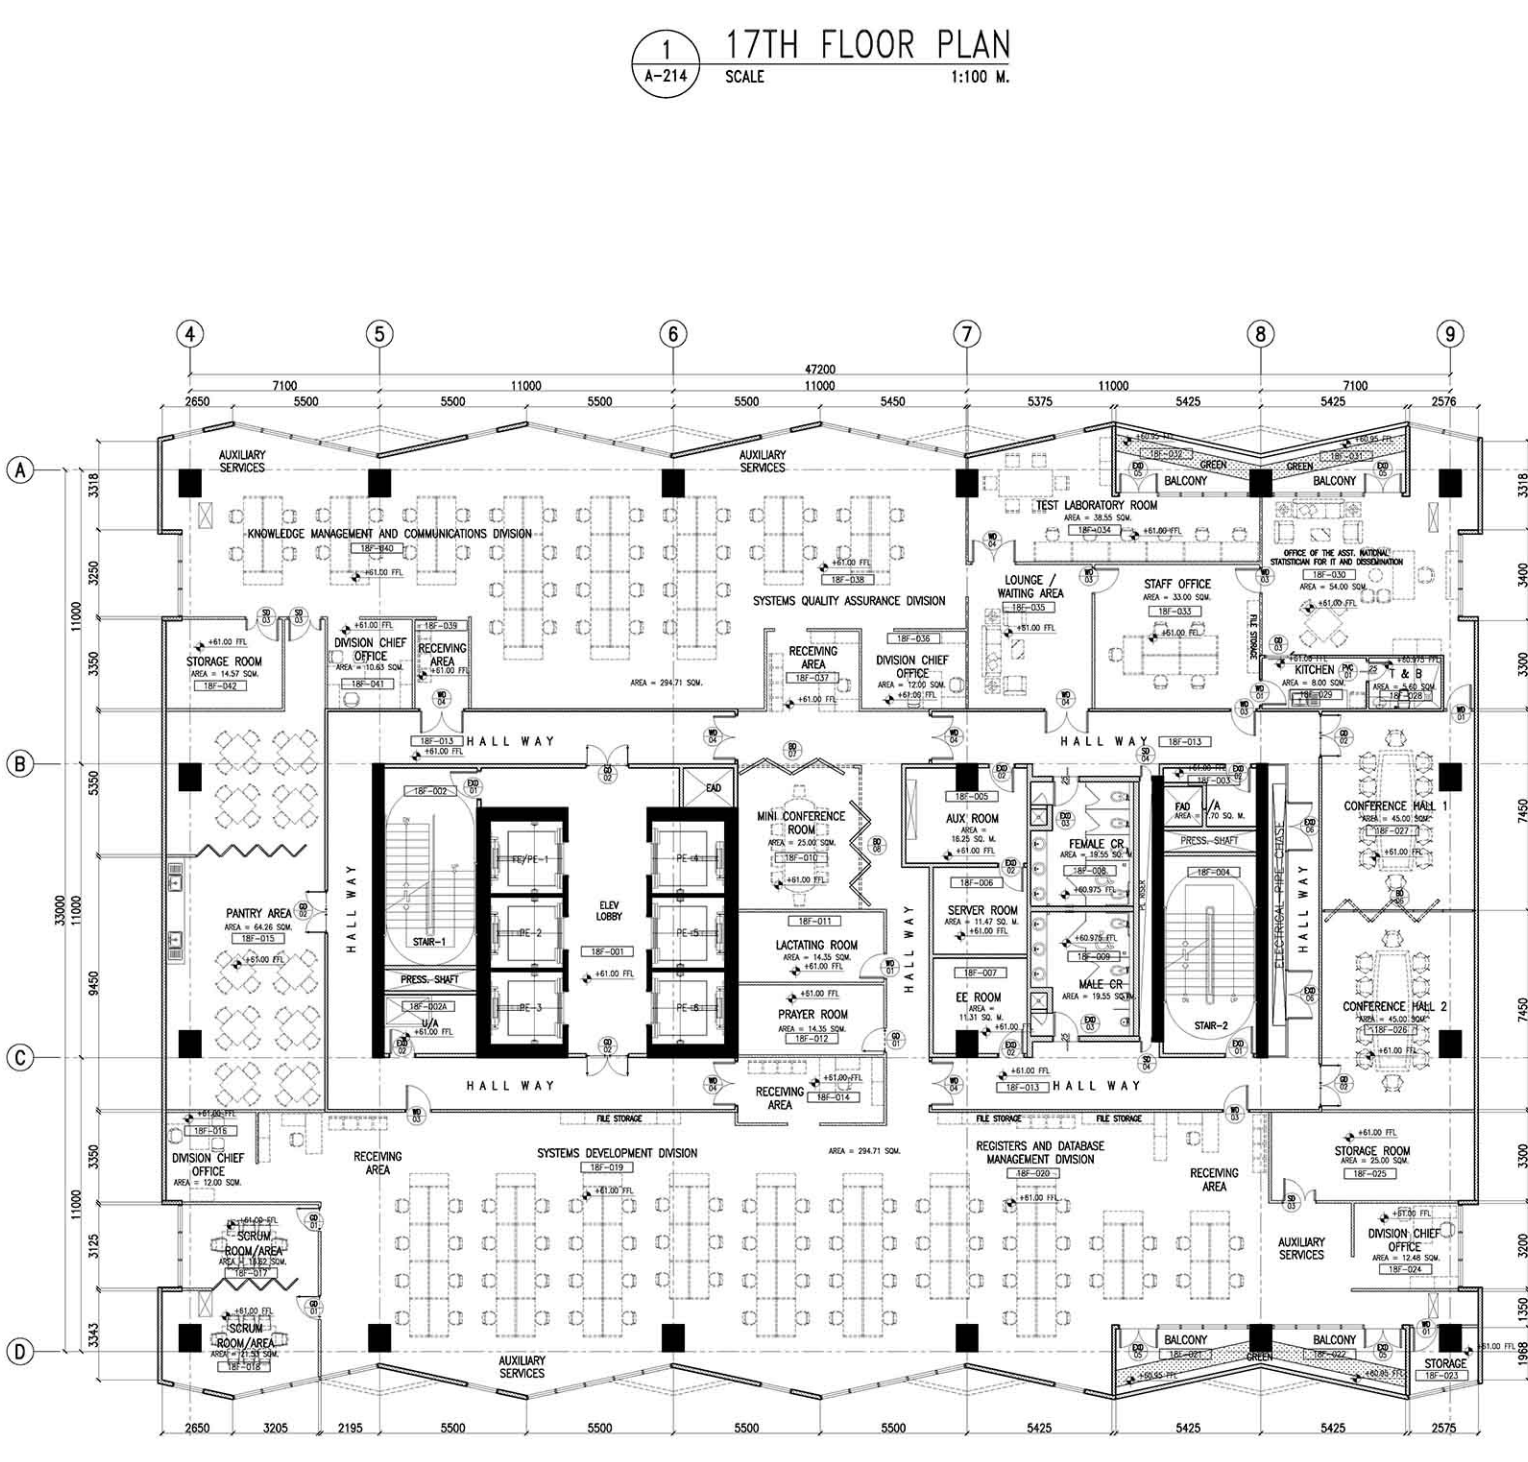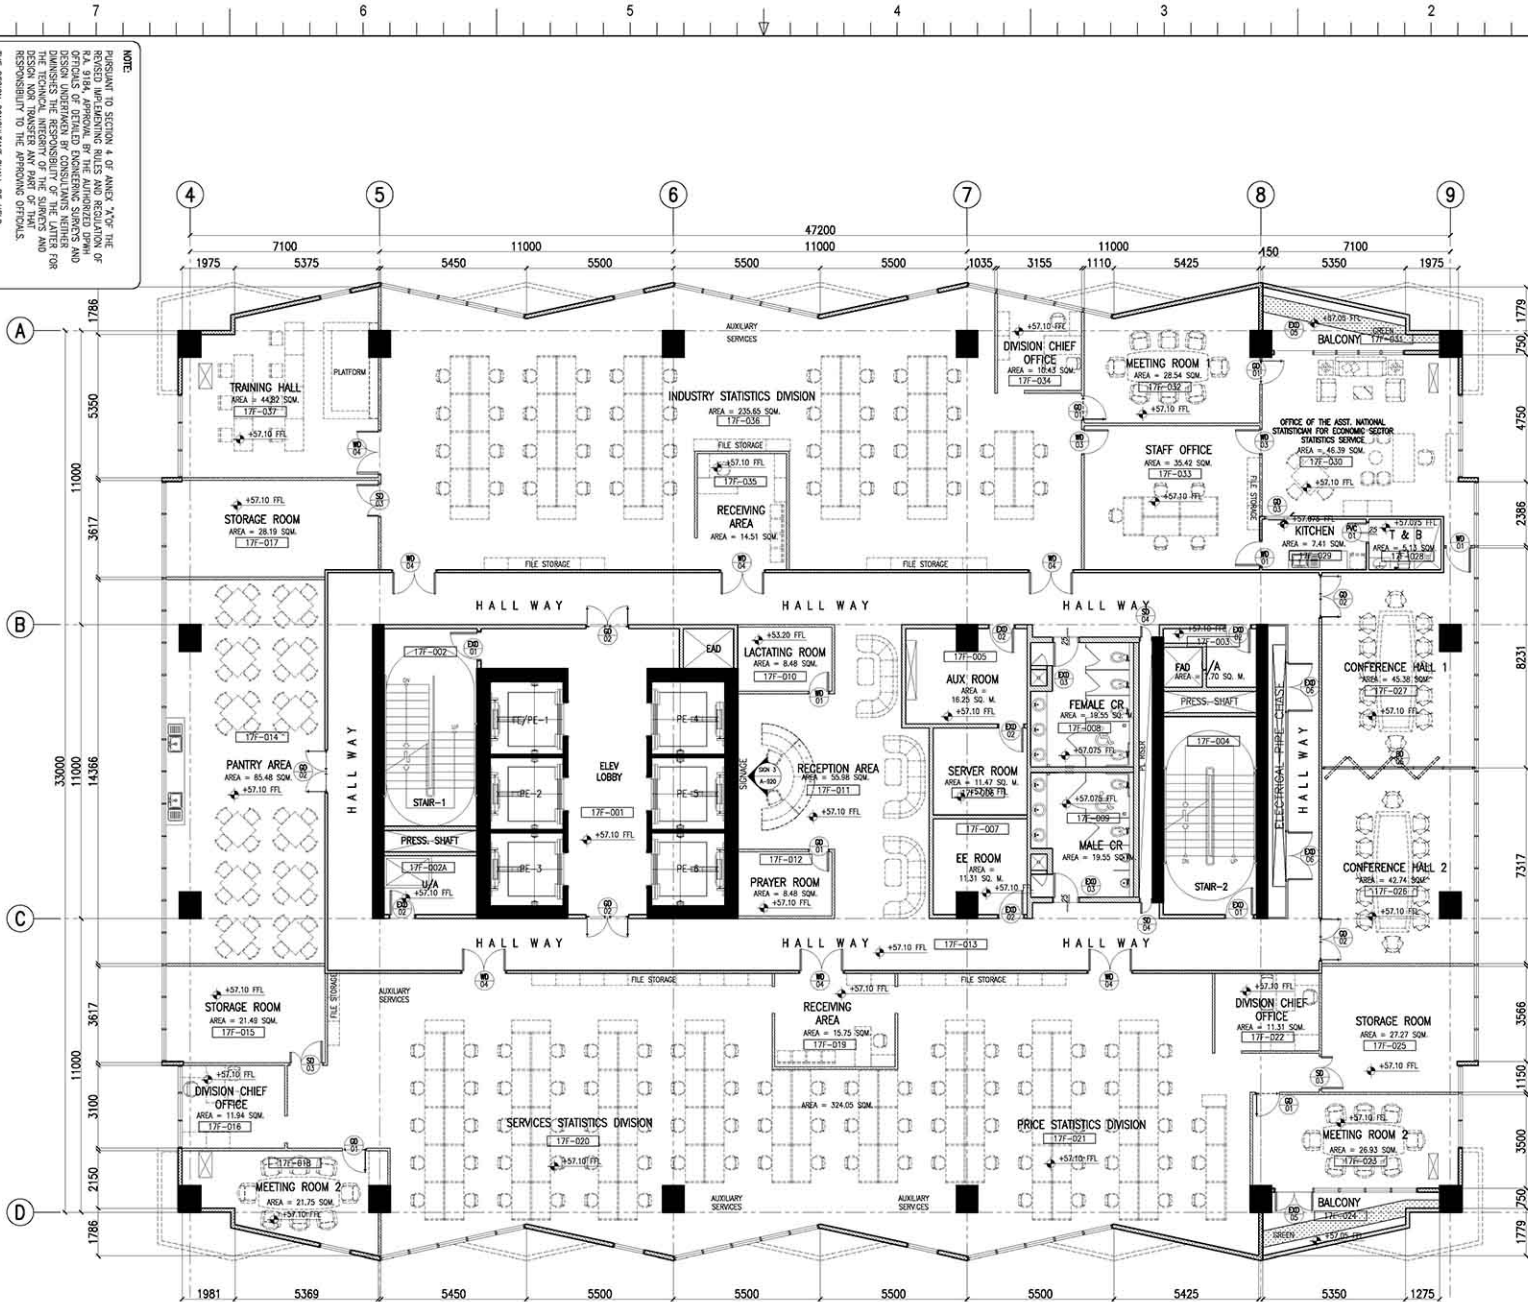

17TH FLOOR PLAN
 SHEET NO. A-214