


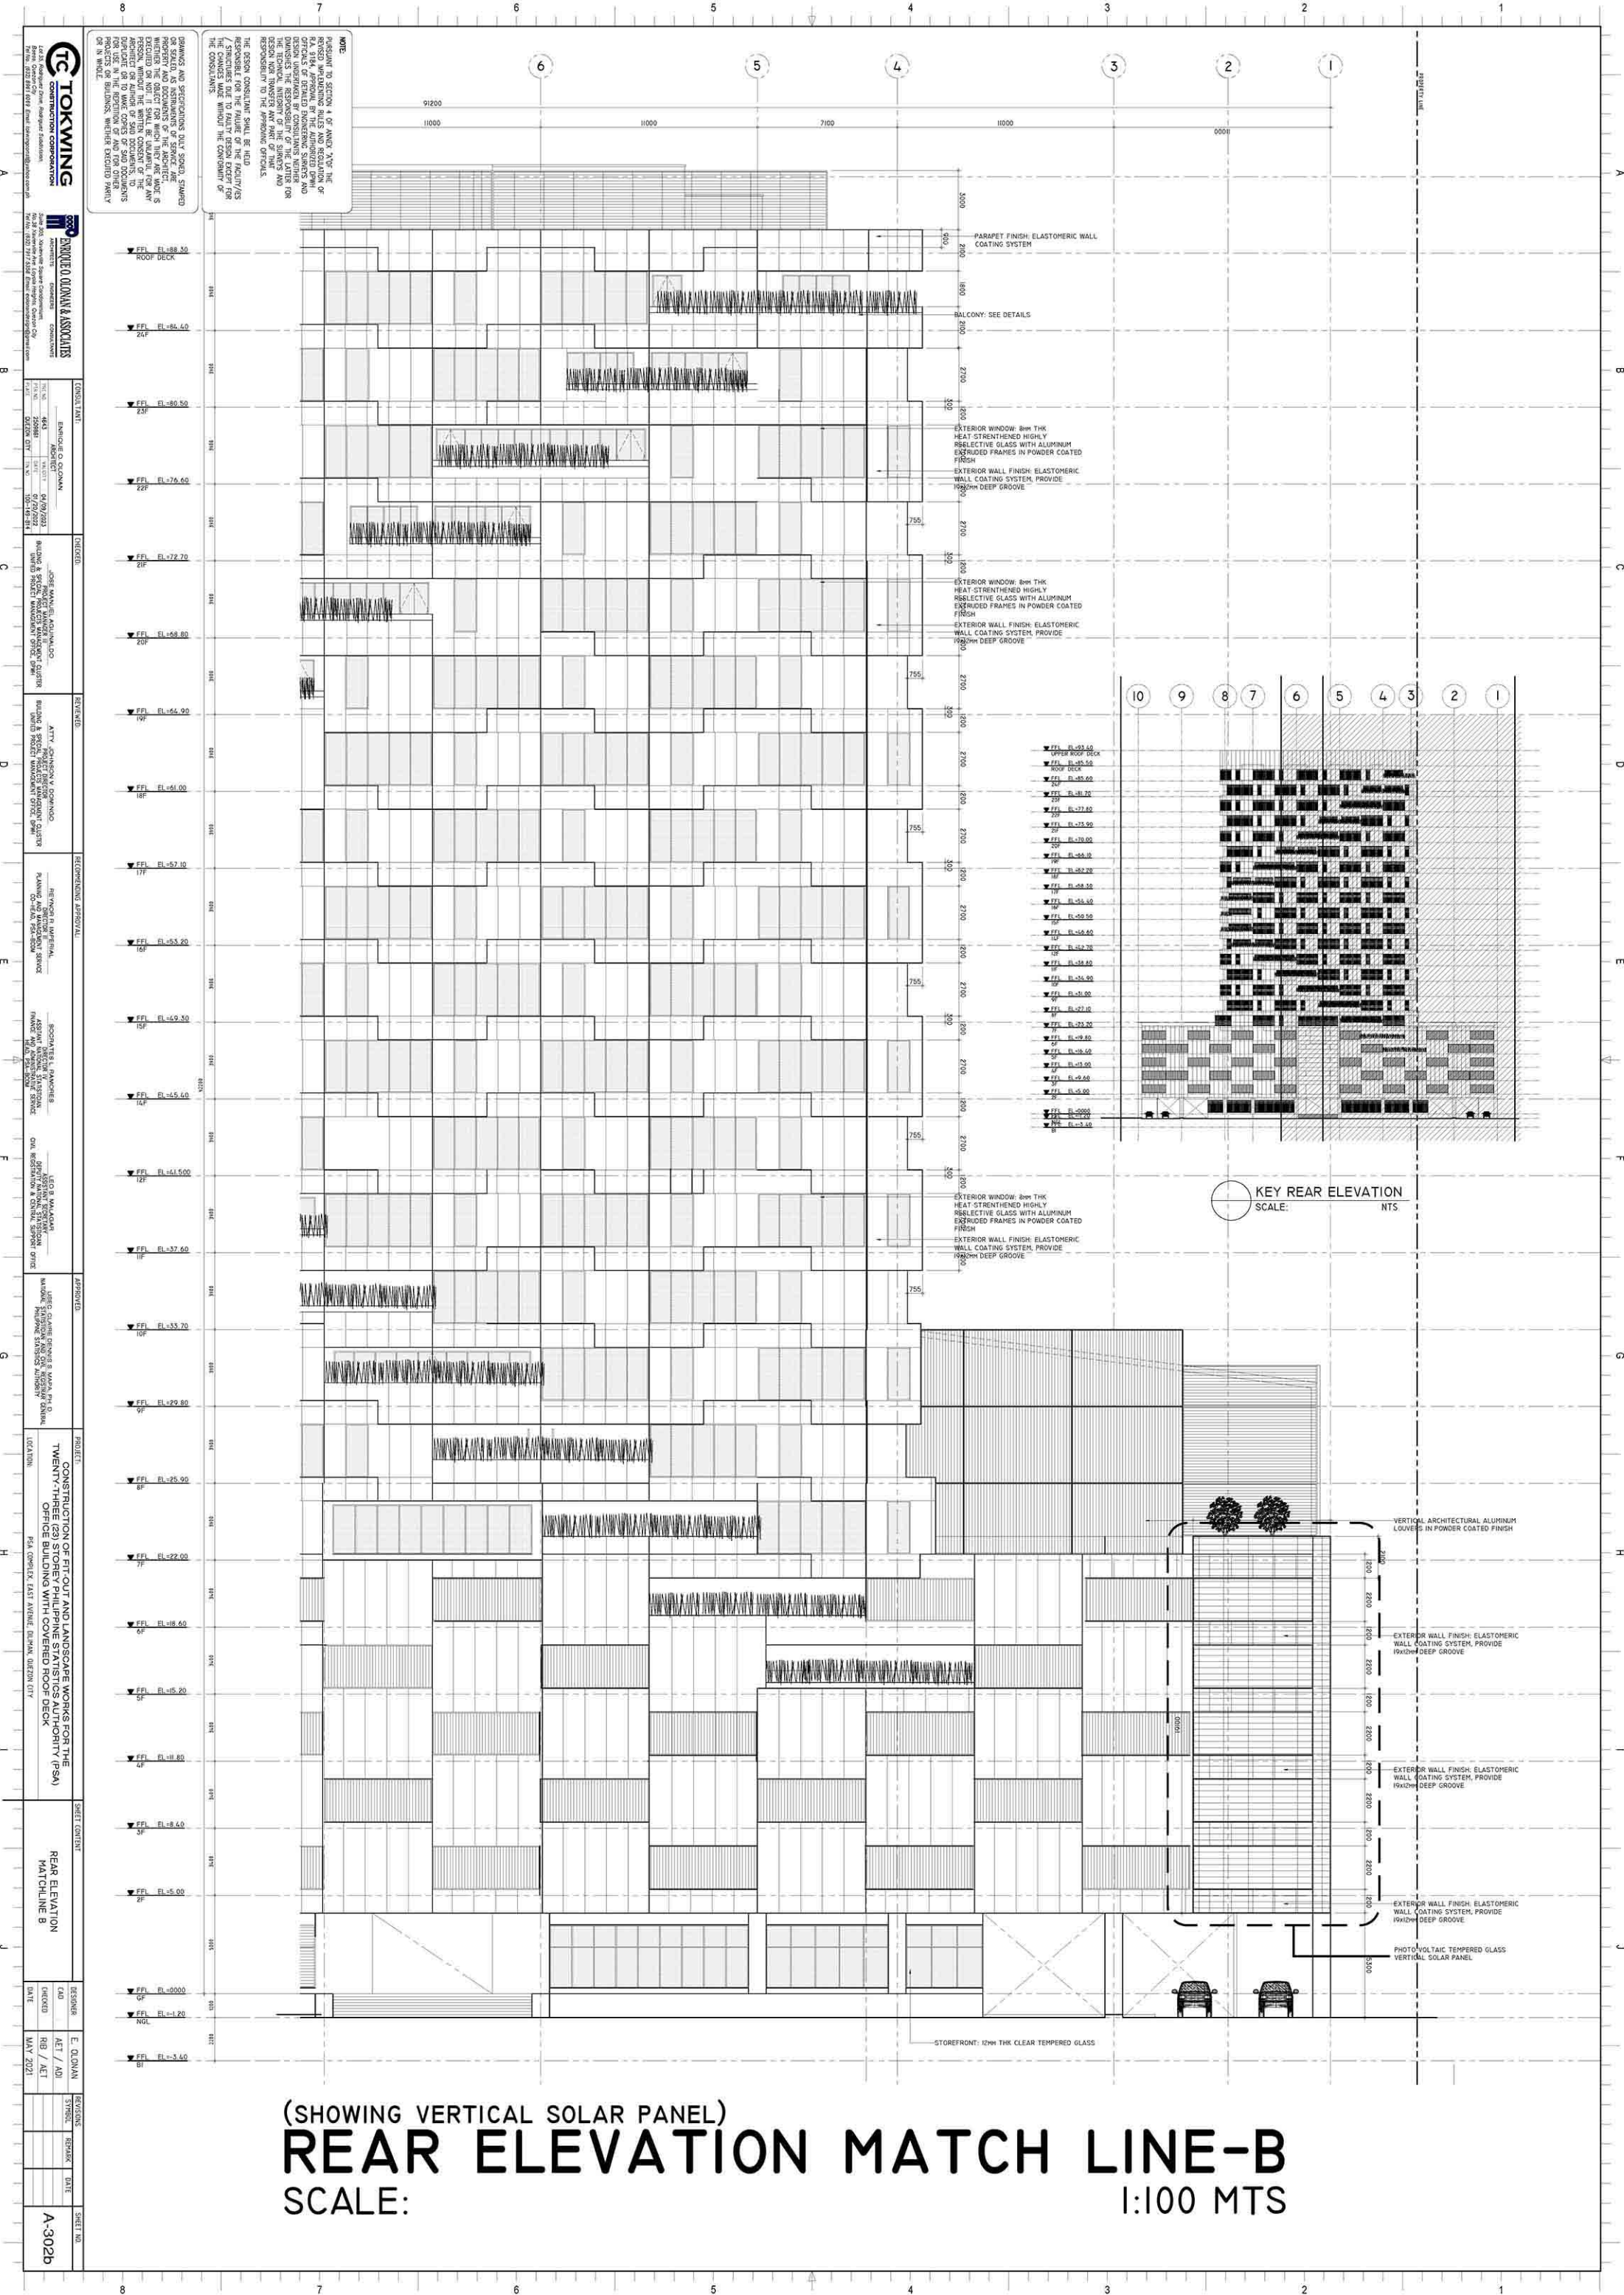

TOKWING
CONSTRUCTION CORPORATION
1234 Main Street, Suite 100, San Francisco, CA 94102
Tel: (415) 555-1234 Fax: (415) 555-1235 Email: info@tokwing.com

ENGINEER O. O'DONNAN & ASSOCIATES
ARCHITECTS
1234 Main Street, Suite 100, San Francisco, CA 94102
Tel: (415) 555-1234 Fax: (415) 555-1235 Email: info@odonnan.com

CONSULTANT
ENGINEER O. O'DONNAN
ARCHITECT
1234 Main Street, Suite 100, San Francisco, CA 94102
Tel: (415) 555-1234 Fax: (415) 555-1235 Email: info@odonnan.com

DESIGNED
JOSE MANUEL AGUIRRE
ARCHITECT
1234 Main Street, Suite 100, San Francisco, CA 94102
Tel: (415) 555-1234 Fax: (415) 555-1235 Email: info@odonnan.com

REVIEWED
ATTY. JOHNSON V. DOMINIO
BUILDING & SPECIAL SERVICES
1234 Main Street, Suite 100, San Francisco, CA 94102
Tel: (415) 555-1234 Fax: (415) 555-1235 Email: info@odonnan.com

RECOMMENDING APPROVAL
REYNOLD B. LAFRANCA
PLANNING AND MANAGEMENT SERVICES
1234 Main Street, Suite 100, San Francisco, CA 94102
Tel: (415) 555-1234 Fax: (415) 555-1235 Email: info@odonnan.com

APPROVED
LEO B. YAMAGUCHI
ASSISTANT ATTORNEY AT LAW
1234 Main Street, Suite 100, San Francisco, CA 94102
Tel: (415) 555-1234 Fax: (415) 555-1235 Email: info@odonnan.com

PROJECT
CONSTRUCTION OF FIT-OUT AND LANDSCAPE WORKS FOR THE
TWENTY-THREE (23) STOREY PHILIPPINE STATISTICS AUTHORITY (PSA)
OFFICE BUILDING WITH COVERED ROOF DECK
PSA COMPLEX, EAST AVENUE, DUMAGUITE CITY


SHEET CONTENT
REAR ELEVATION
MATCHLINE B

DESIGNER
E. O'DONNAN
ACT / AD
DATE
MAY 2021

REVISIONS
SYMBOL
REMARK
DATE

SHEET NO.
A-302b

(SHOWING VERTICAL SOLAR PANEL)
REAR ELEVATION MATCH LINE-B
SCALE: 1:100 MTS

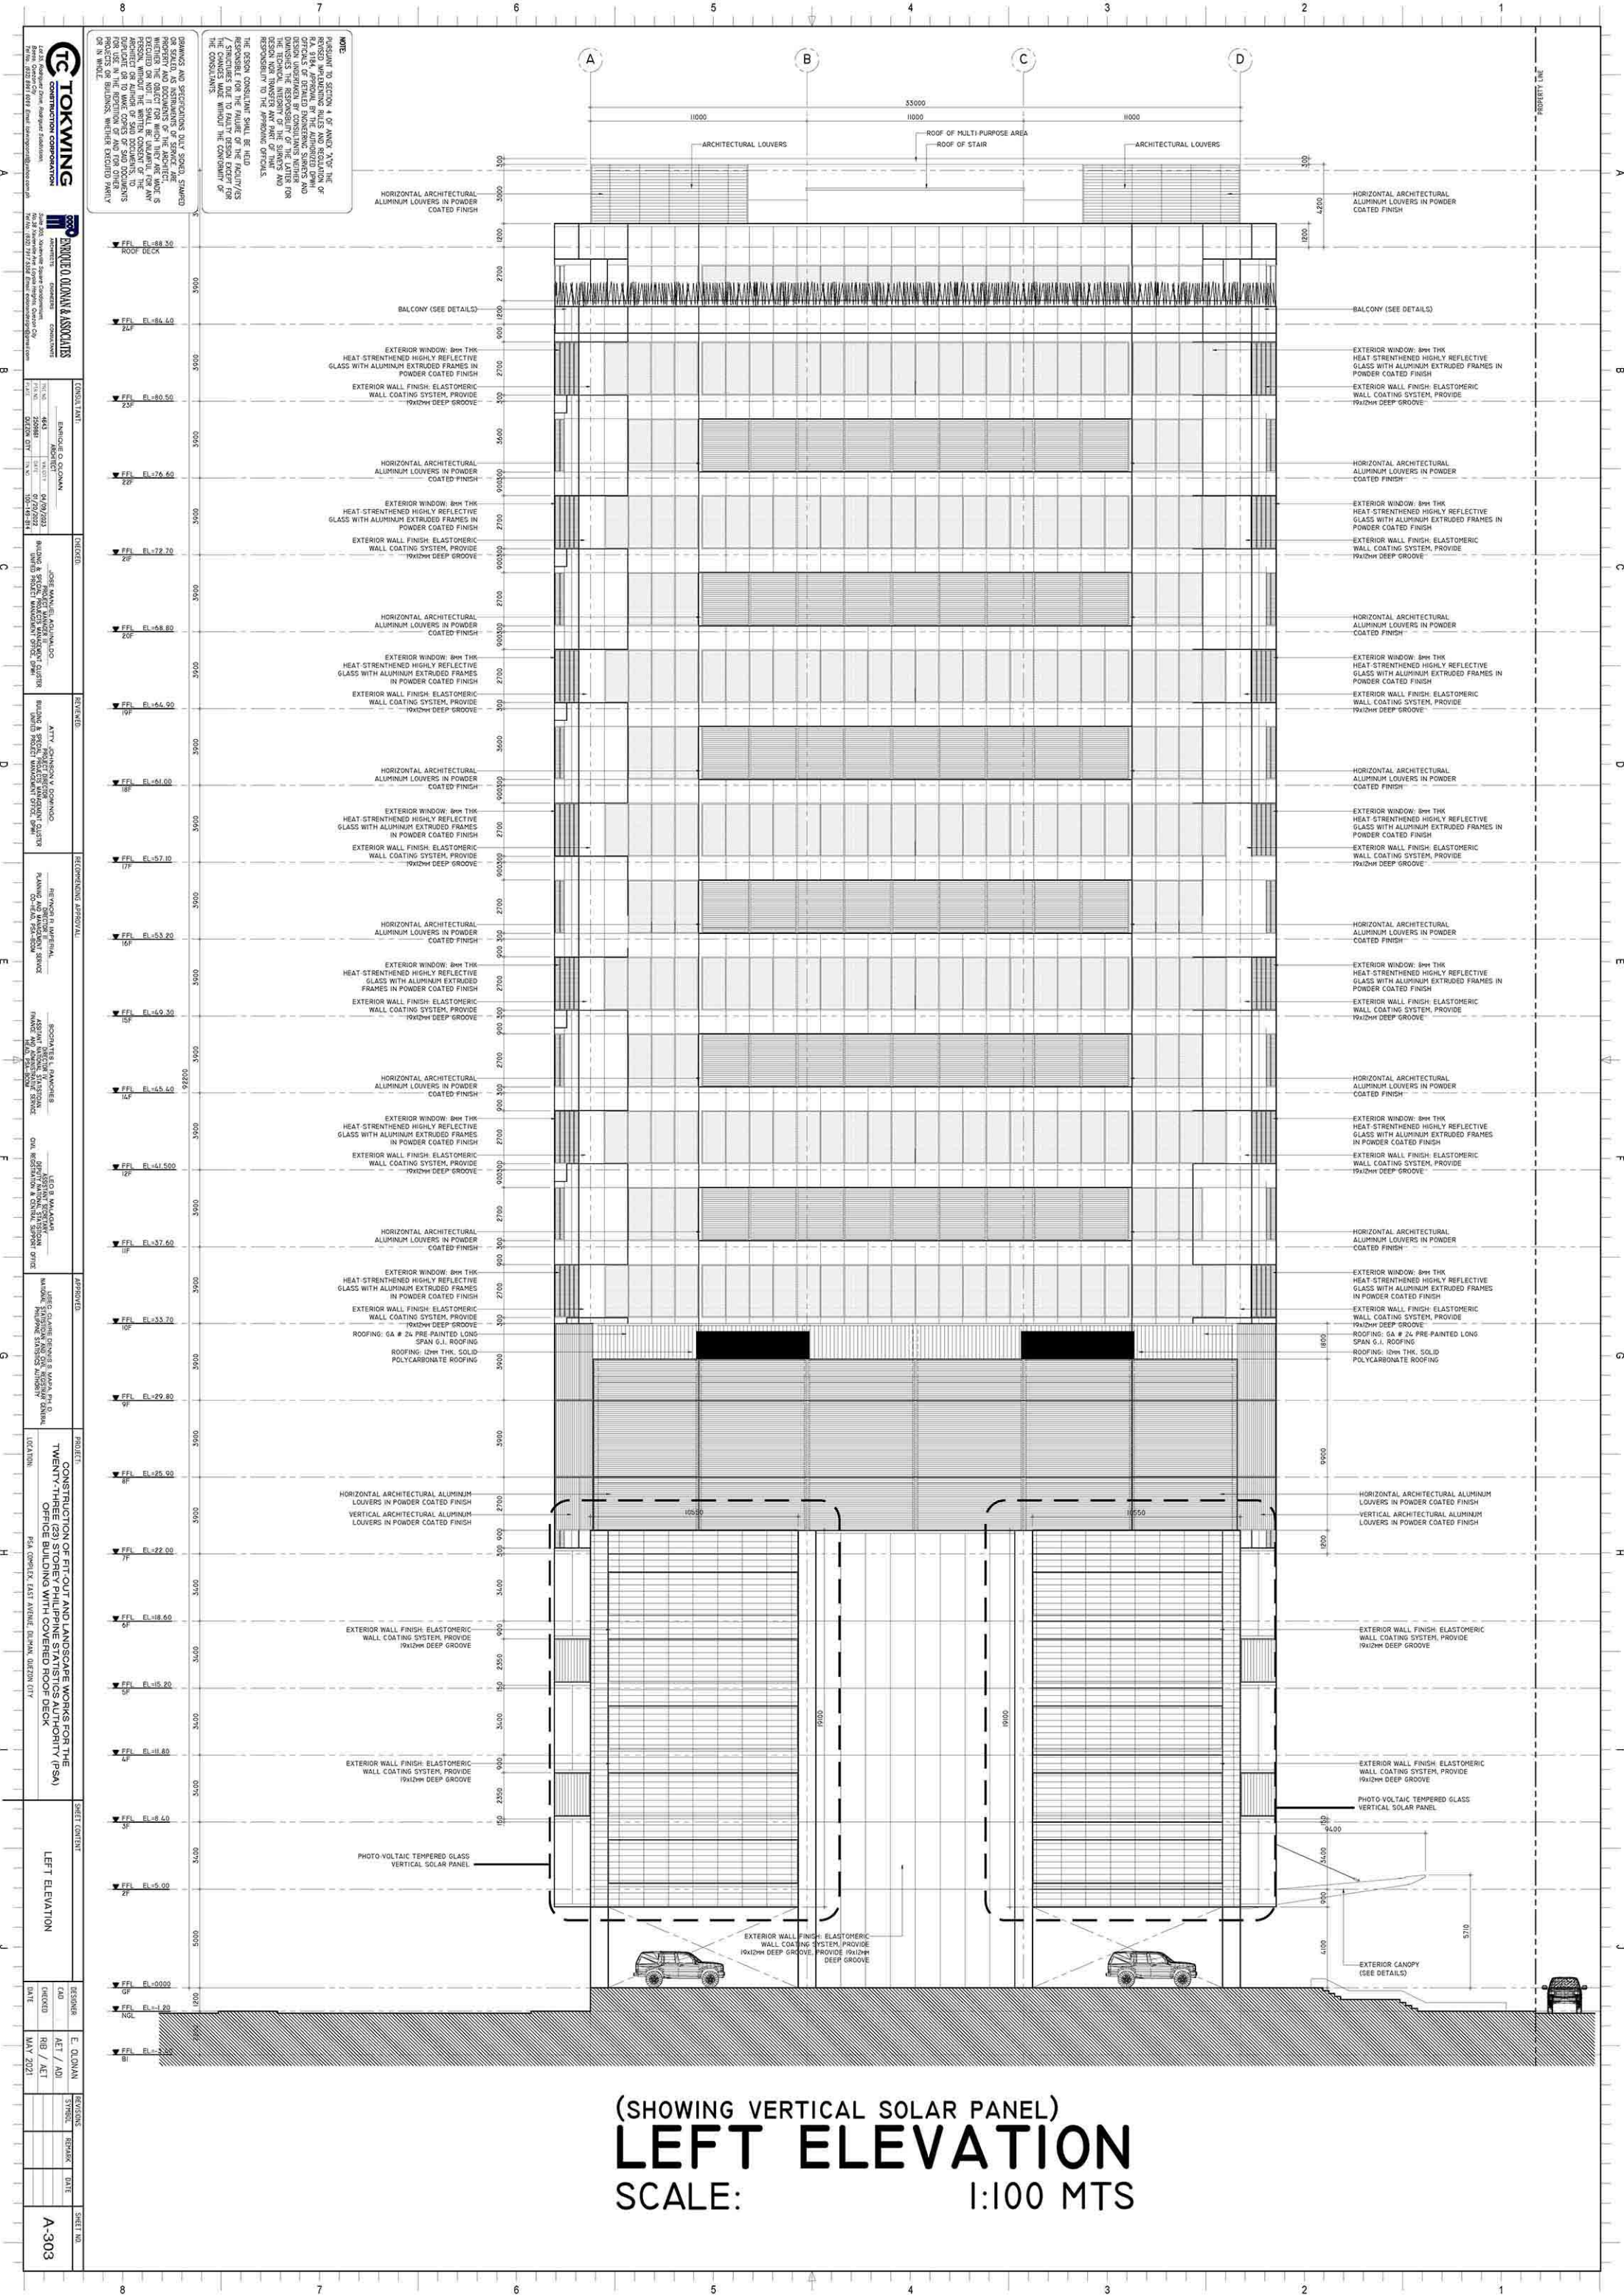

TC TOKWING CONSTRUCTION CORPORATION 1234 Main Street, Cebu City, Philippines Tel: 032-222-1234, Fax: 032-222-1235, Email: info@tc-tokwing.com		ENGINEER O. OLAN & ASSOCIATES Architects 234 Main Street, Cebu City, Philippines Tel: 032-222-1234, Fax: 032-222-1235, Email: info@o-olan.com		CONSULTANT ENGINEER O. OLAN Architect 234 Main Street, Cebu City, Philippines Tel: 032-222-1234, Fax: 032-222-1235, Email: info@o-olan.com		DESIGNED JOSE MANUEL AGUIRRE Architect 234 Main Street, Cebu City, Philippines Tel: 032-222-1234, Fax: 032-222-1235, Email: info@j-manuel.com		REVIEWED ATTY. JOSEMANUEL AGUIRRE Architect 234 Main Street, Cebu City, Philippines Tel: 032-222-1234, Fax: 032-222-1235, Email: info@j-manuel.com		RECOMMENDING APPROVAL REYES B. LARIN Architect 234 Main Street, Cebu City, Philippines Tel: 032-222-1234, Fax: 032-222-1235, Email: info@r-b-larin.com		APPROVED LUCIO CLAUDIO DELA CRUZ Architect 234 Main Street, Cebu City, Philippines Tel: 032-222-1234, Fax: 032-222-1235, Email: info@l-claudio.com		PROJECT CONSTRUCTION OF FIT-OUT AND LANDSCAPE WORKS FOR THE TWENTY-THREE (23) STOREY PHILIPPINE STATISTICS AUTHORITY (PSA) OFFICE BUILDING WITH COVERED ROOF DECK PSA COMPLEX, EAST AVENUE, DUMAGUITE CITY		SHEET CONTENT LEFT ELEVATION		DESIGNER O. OLAN Architect 234 Main Street, Cebu City, Philippines Tel: 032-222-1234, Fax: 032-222-1235, Email: info@o-olan.com		REVISIONS SYMBOL, REVISION, DATE		SHEET NO. A-303	
---	--	---	--	---	--	--	--	---	--	---	--	---	--	---	--	--	--	--	--	--	--	---------------------------	--

(SHOWING VERTICAL SOLAR PANEL)
LEFT ELEVATION
SCALE: 1:100 MTS

