




**A TERRACED PLANTER PLAN**  
SCALE 1:50M

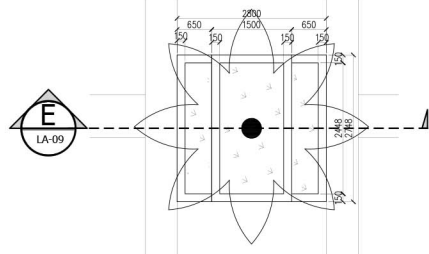


**B 7TH FLOOR PLANTER PLAN**  
SCALE 1:50M

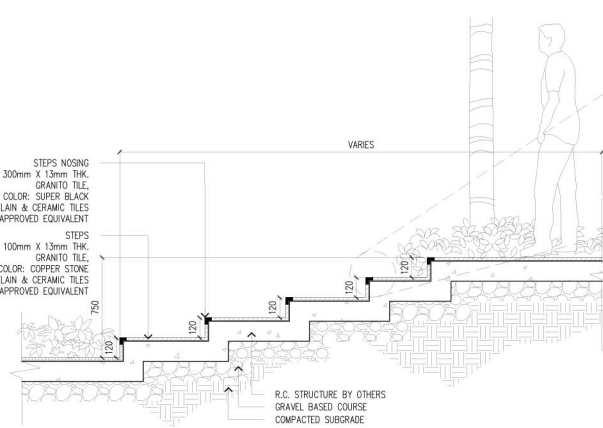


**C STEPS DETAIL**  
SCALE 1:20M

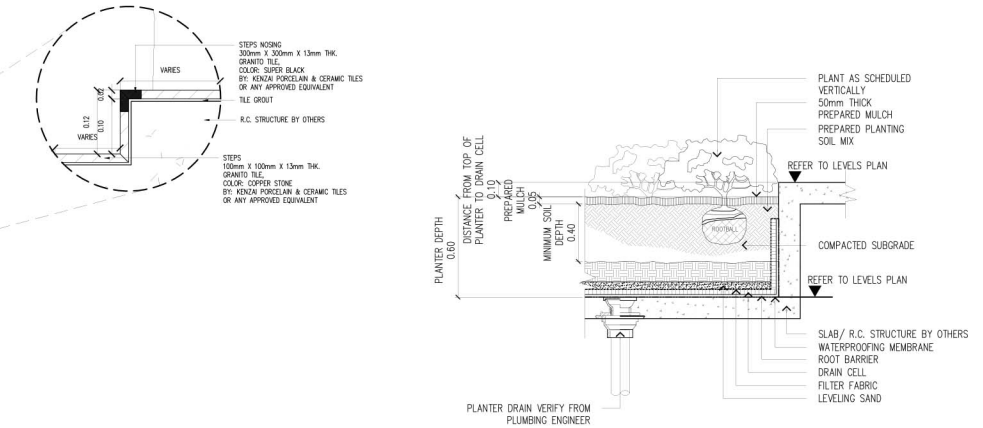


**D 7TH FLOOR & ROOF DECK PLANTER DETAIL**  
SCALE 1:20M

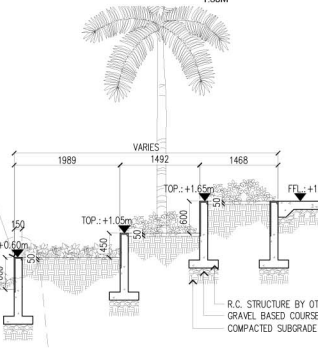



**E TERRACED PLANTER DETAIL**  
SCALE 1:50M

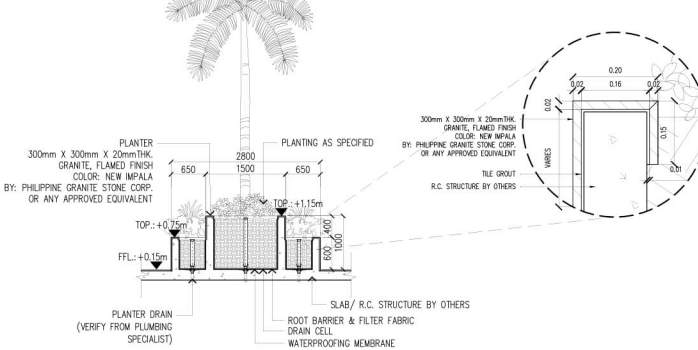


**F 7TH FLOOR PLANTER DETAIL**  
SCALE 1:50M

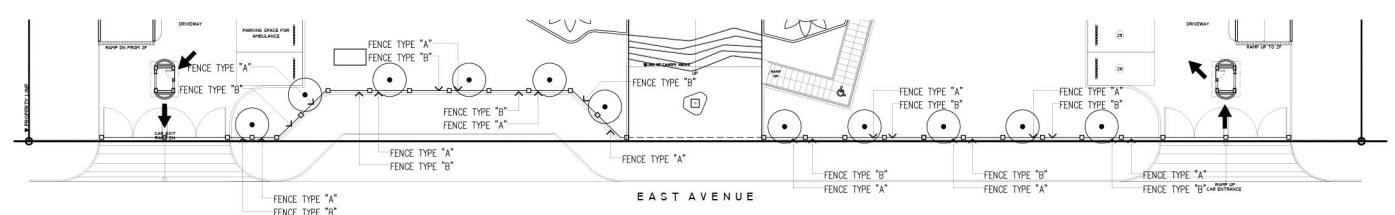


**G GROUND FLOOR FENCE LAYOUT**  
SCALE 1:200M

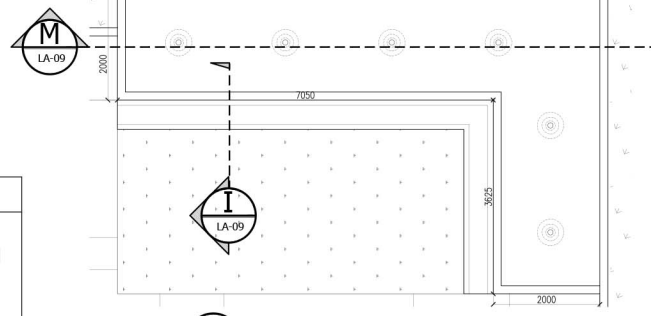 


**H WATER FEATURE PLAN**  
SCALE 1:50M

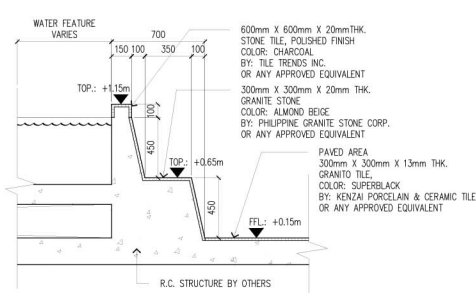


**I BENCH DETAIL**  
SCALE 1:20M

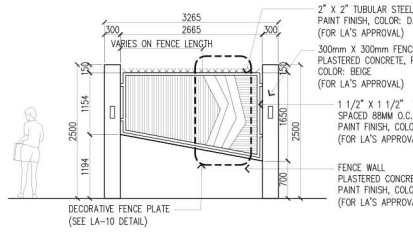

**J FENCE TYPE "A" DETAIL**  
SCALE 1:50M

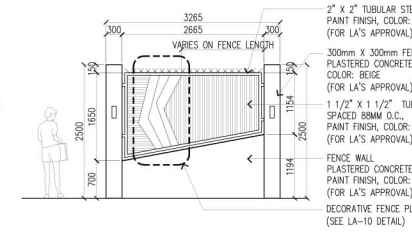


**K FENCE TYPE "B" DETAIL**  
SCALE 1:50M

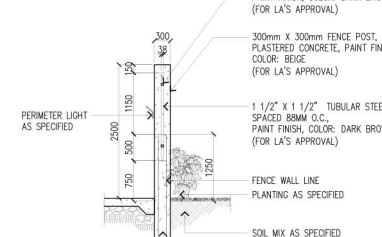


**L FENCE SECTION DETAIL**  
SCALE 1:50M


LEGEND	
CODE	DESCRIPTION
FFL	FINISH FLOOR ELEVATION
TOB	TOP OF BENCH
TOP	TOP OF PLANTER
TOS	TOP OF SOIL
BOW	BOTTOM OF WATER FEATURE

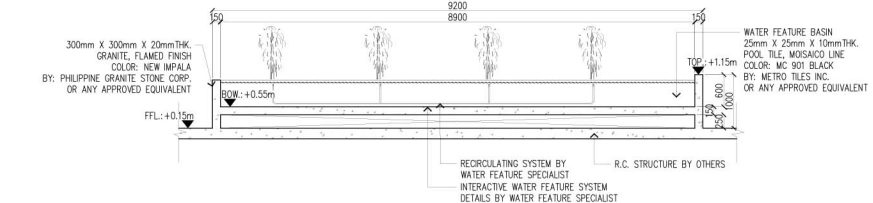


**M WATER FEATURE DETAIL**  
SCALE 1:50M

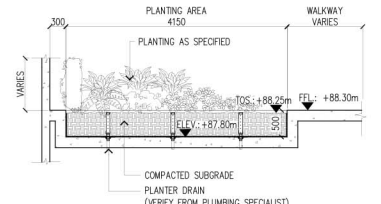


**N ROOF DECK PLANTING DETAIL**  
SCALE 1:50M

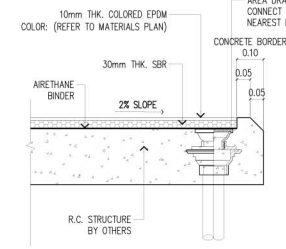


**O EPDM RUBBER MATTING DETAIL**  
SCALE 1:10M

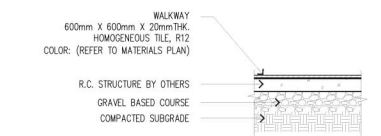


**P HOMOGENEOUS TILE DETAIL**  
SCALE 1:20M

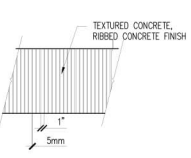


**Q RIBBED CONCRETE FINISH PLAN**  
SCALE 1:20M

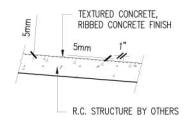


**R RIBBED CONCRETE FINISH DETAIL**  
SCALE 1:20M

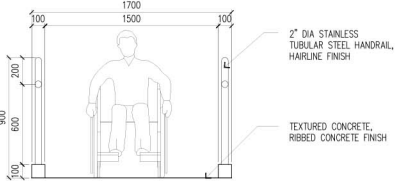

**S RAMP DETAIL**  
SCALE 1:20M

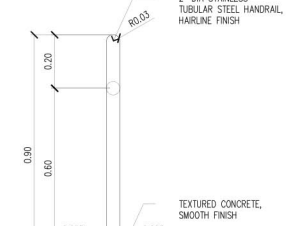


**T RAMP RAILING DETAIL**  
SCALE 1:10M

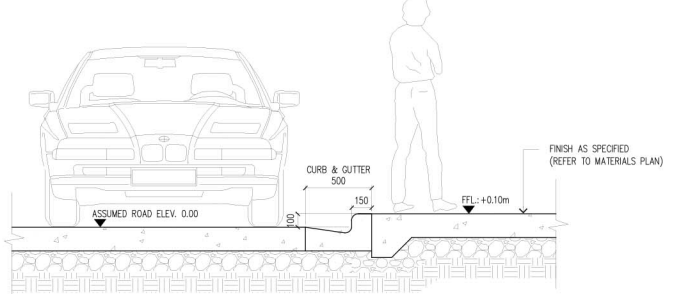


**U CURB & GUTTER DETAIL**  
SCALE 1:20M

**NOTE:**  
PURSUANT TO SECTION 4 OF ANNEX "A" OF THE REVISED IMPLEMENTING RULES AND REGULATIONS OF R.A. 9164, APPROVAL BY THE AUTHORIZED DPWH OFFICIALS OF DETAILED ENGINEERING SURVEYS AND DESIGN UNDERTAKEN BY CONSULTANTS NEITHER DIMINISHES THE RESPONSIBILITY OF THE LATTER FOR THE TECHNICAL INTEGRITY OF THE SURVEYS AND DESIGN NOR TRANSFER ANY PART OF THAT RESPONSIBILITY TO THE APPROVING OFFICIALS.  
THE DESIGN CONSULTANT SHALL BE HELD RESPONSIBLE FOR THE FAILURE OF THE FACILITIES / STRUCTURES DUE TO FAULTY DESIGN EXCEPT FOR THE CHANGES MADE WITHOUT THE CONFORMITY OF THE CONSULTANTS.

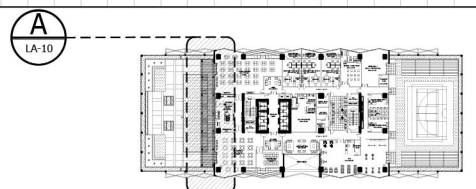


KEY PLAN

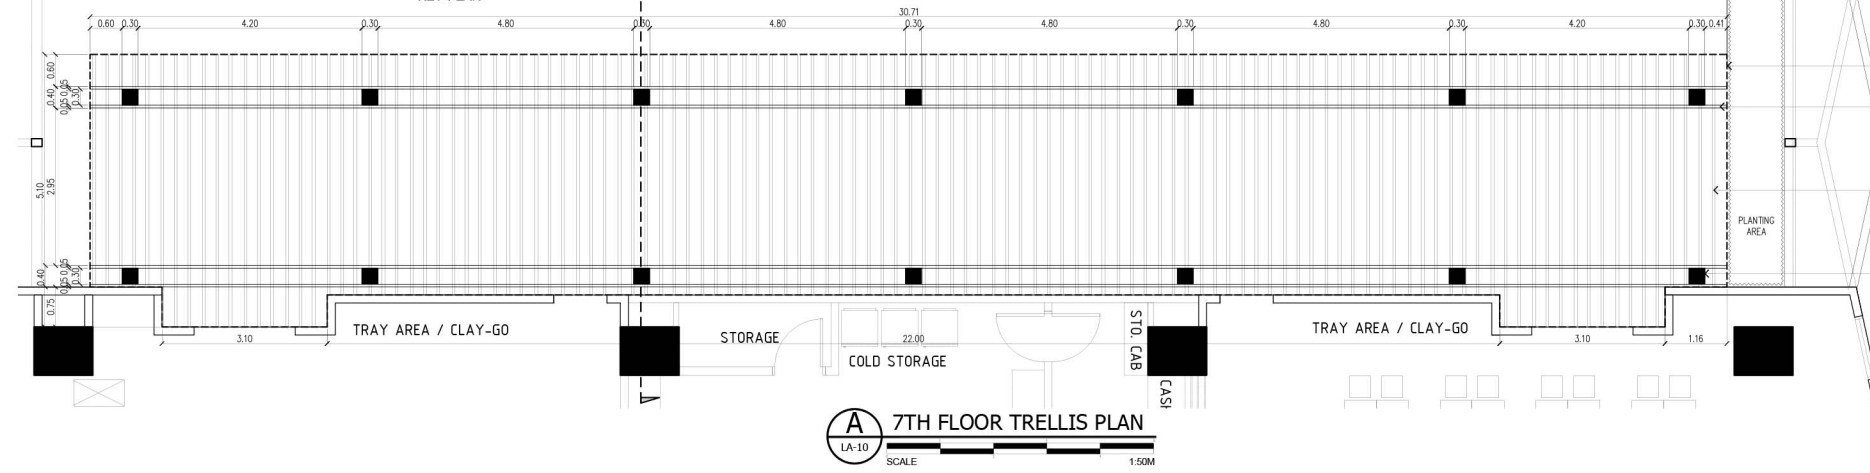


7TH FLOOR TRELLIS PLAN

SCALE 1:50M

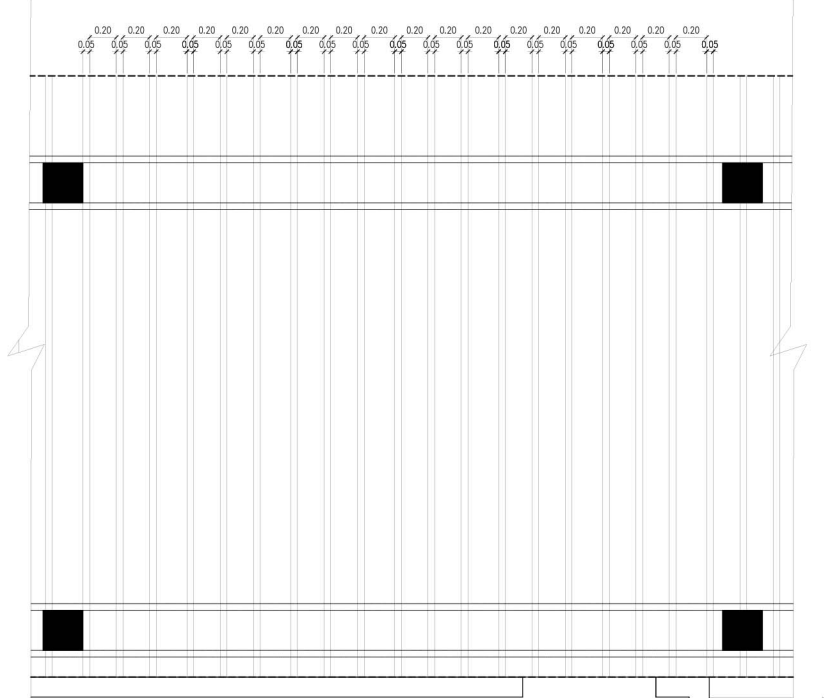


TRELLIS PURLINS DETAIL

SCALE 1:20M

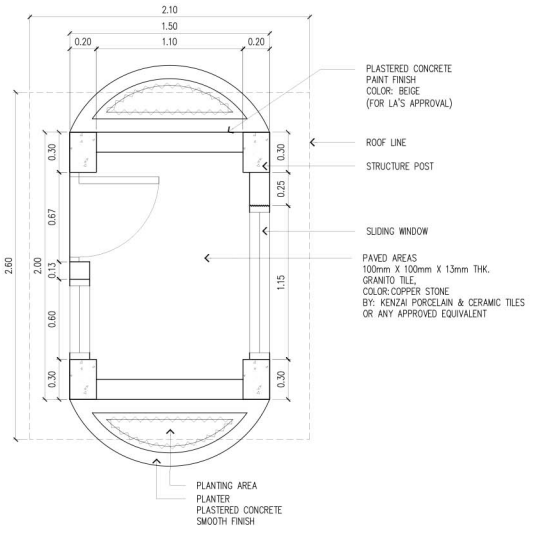


GUARD POST DETAIL

SCALE 1:20M

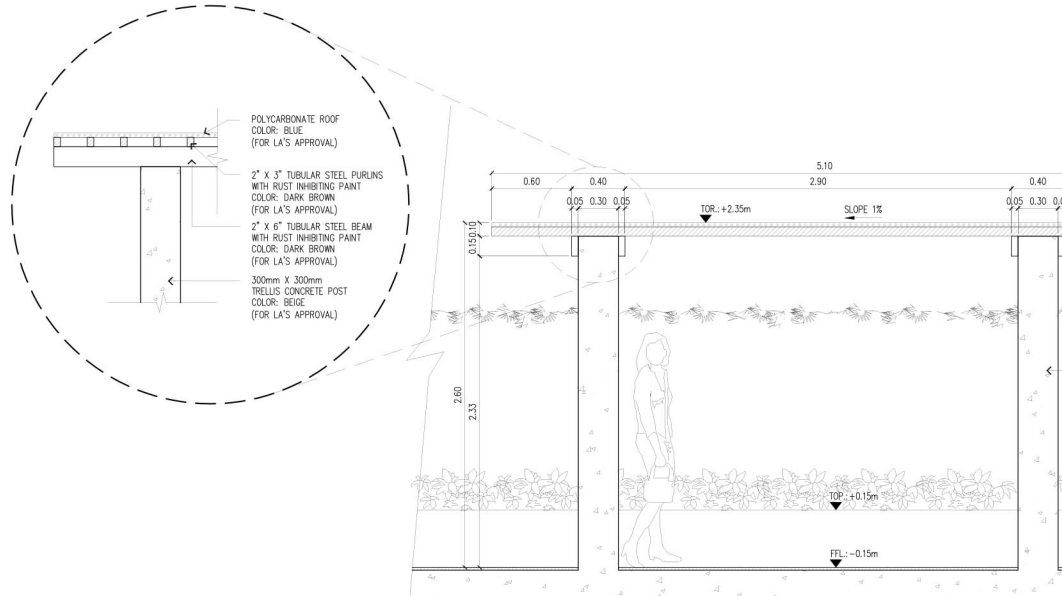


TRELLIS DETAIL

SCALE 1:20M

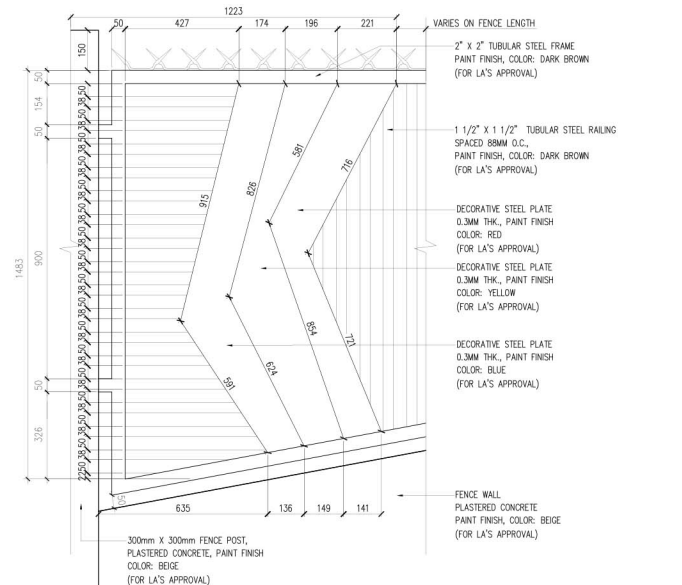

DECORATIVE FENCE / GATE DETAIL

SCALE 1:10M

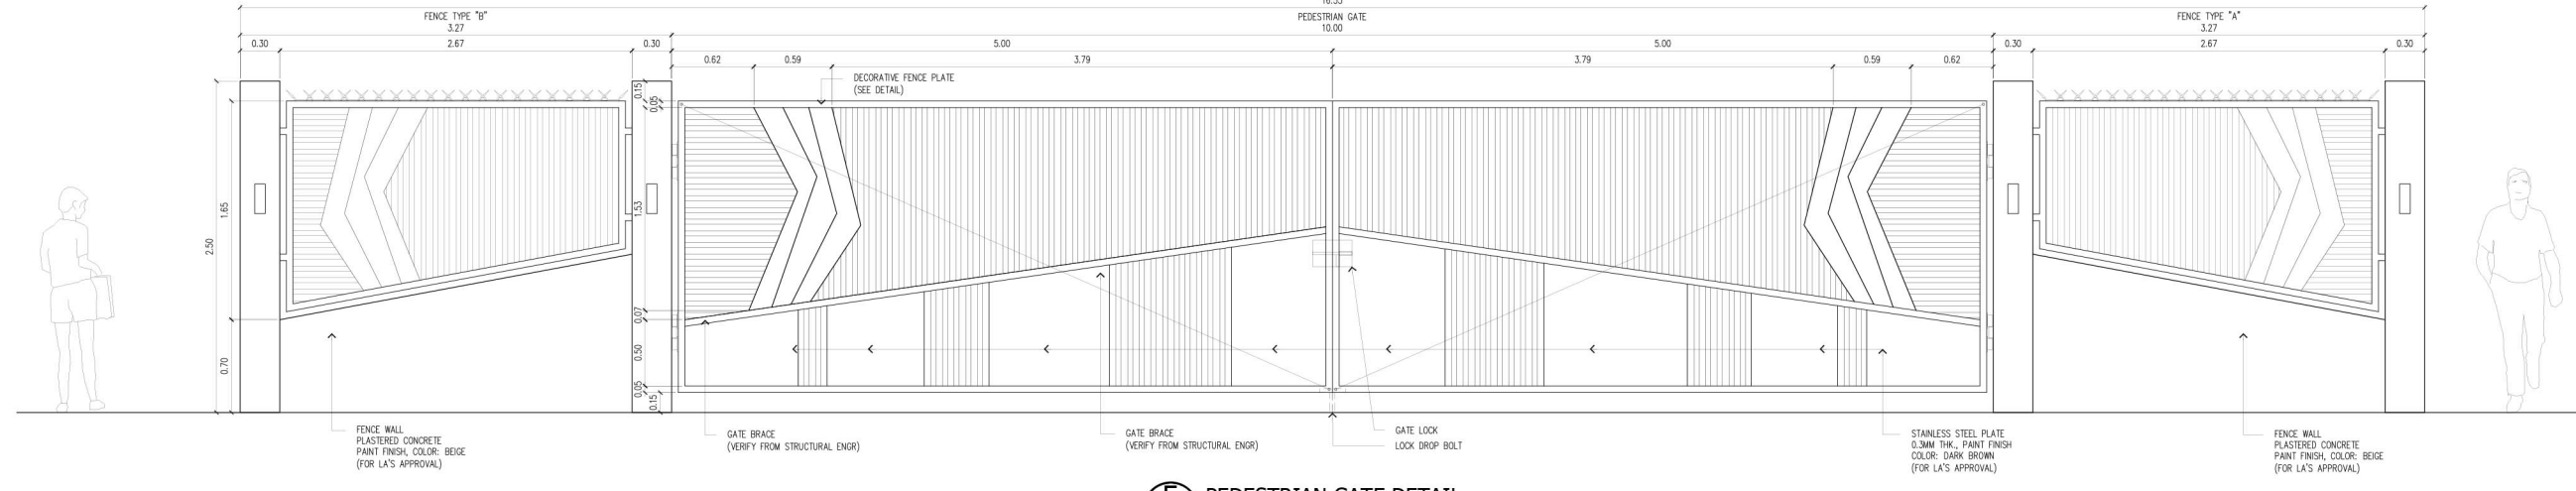

PEDESTRIAN GATE DETAIL

SCALE 1:20M

NOTE:  
PURSUANT TO SECTION 4 OF ANNEX "A" OF THE REVISED IMPLEMENTING RULES AND REGULATIONS OF R.A. 9164, APPROVAL BY THE AUTHORIZED DPWH OFFICIALS OF DETAILED ENGINEERING SURVEYS AND DESIGN UNDERTAKEN BY CONSULTANTS NEITHER DIMINISHES THE RESPONSIBILITY OF THE LATTER FOR THE TECHNICAL INTEGRITY OF THE SURVEYS AND DESIGN NOR TRANSFER ANY PART OF THAT RESPONSIBILITY TO THE APPROVING OFFICIALS.  
THE DESIGN CONSULTANT SHALL BE HELD RESPONSIBLE FOR THE FAILURE OF THE FACILITY/ES / STRUCTURES DUE TO FAULTY DESIGN EXCEPT FOR THE CHANGES MADE WITHOUT THE CONFORMITY OF THE CONSULTANTS.

DRAWINGS AND SPECIFICATIONS DULY SIGNED, STAMPED OR SEALED, AS INSTRUMENTS OF SERVICE, ARE PROPERTY AND DOCUMENTS OF THE ARCHITECT. WHETHER THE OBJECT FOR WHICH THEY ARE MADE IS EXECUTED OR NOT, IT SHALL BE UNAMBIGUOUS FOR ANY PERSON, WITHOUT THE WRITTEN CONSENT OF THE ARCHITECT OR AUTHOR OF SAID DOCUMENTS, TO DUPLICATE OR TO MAKE COPIES OF SAID DOCUMENTS FOR USE IN THE REPERITION OF AND FOR OTHER PROJECTS OR BUILDINGS, WHETHER EXECUTED PARTLY OR IN WHOLE.

		CONSULTANT:	CHECKED:	REVIEWED:	RECOMMENDING APPROVAL:	APPROVED:	PROJECT:	SHEET CONTENT:	DESIGNER:	REVISIONS:	SHEET NO.
		ERIC V. ESTONIDO LANDSCAPE ARCHITECT PRE NO. : 196 DATE : 01/21/2023 PR NO. : 070696 PLACE : BRGA CITY TEL NO. : (032) 891 6069 Email: eric@tokwingcorp.com.ph	JOSE MANUEL AGUILARDO PROJECT MANAGER II BUILDING & SPECIAL PROJECTS MANAGEMENT CLUSTER UNIFIED PROJECT MANAGEMENT OFFICE, DPWH	ATTY. JOHNSON V. DOMINCO PROJECT DIRECTOR BUILDING & SPECIAL PROJECTS MANAGEMENT CLUSTER UNIFIED PROJECT MANAGEMENT OFFICE, DPWH	REYNOR P. IMPERIAL DIRECTOR PLANNING AND MANAGEMENT SERVICE CO-HEAD, PSA-BOM	SOCRATES L. RAMONES DIRECTOR ASSISTANT NATIONAL STATISTICIAN FINANCIAL AND ADMINISTRATIVE SERVICE HEAD, PSA-300A	LEO B. MALAGAR ASSISTANT SECRETARY DEPUTY NATIONAL STATISTICIAN CIVIL REGISTRATION & CENTRAL SUPPORT OFFICE	USIEC, CLAIRE DENNIS B. MAPA, PH. D. NATIONAL STATISTICIAN AND CIVIL REGISTRAR GENERAL PHILIPPINE STATISTICS AUTHORITY	CONSTRUCTION OF FIT-OUT AND LANDSCAPE WORKS FOR THE TWENTY-THREE (23) STOREY PHILIPPINE STATISTICS AUTHORITY (PSA) OFFICE BUILDING WITH COVERED ROOF DECK	TRELLIS DETAILS PEDESTRIAN GATE DETAILS GUARD POST DETAILS	EVE JRC EVE FEB. 22, 2022