


1 10TH FLOOR PATTERN LAYOUT  
SCALE 1:100 M.

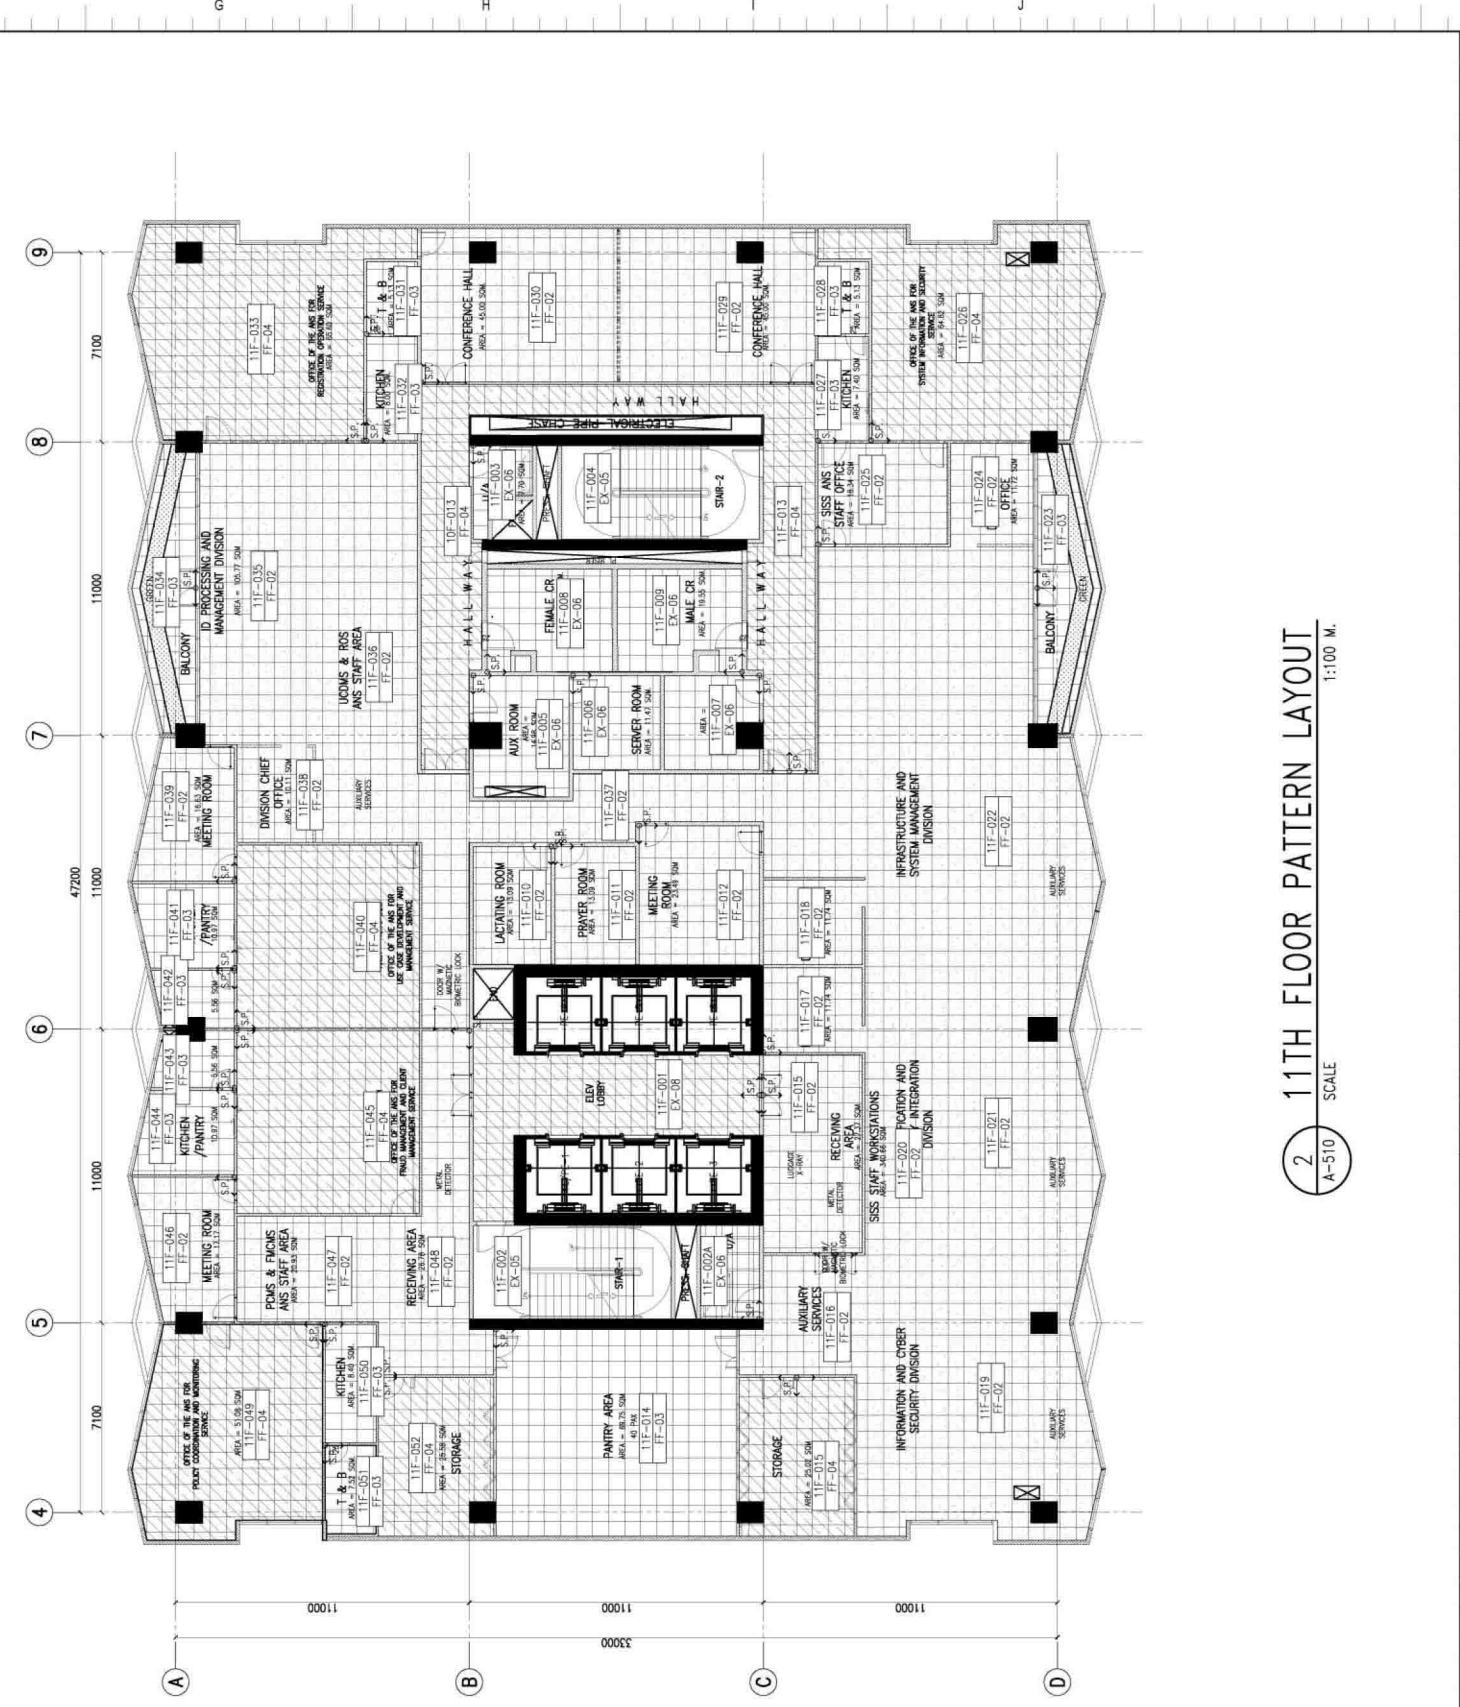

2 11TH FLOOR PATTERN LAYOUT  
SCALE 1:100 M.

**NOTE:**  
PURSUANT TO SECTION 4 OF ANNEX "A" OF THE REVISED IMPLEMENTING RULES AND REGULATIONS OF R.A. 9164, APPROVAL BY THE AUTHORIZED OFFICIALS OF DETAILED ENGINEERING SURVEYS AND DESIGN UNDERTAKEN BY CONSULTANTS NEITHER TRANSFERS NOR TRANSFER ANY PART OF THAT RESPONSIBILITY TO THE APPROVING OFFICIALS.

THE DESIGN CONSULTANT SHALL BE HELD RESPONSIBLE FOR THE FAILURE OF THE FACILITY/ES / STRUCTURES DUE TO FAULTY DESIGN EXCEPT FOR THE CHANGES MADE WITHOUT THE CONFORMITY OF THE CONSULTANTS.

DRAWINGS AND SPECIFICATIONS DULY SIGNED, STAMPED OR SEALED, AS INSTRUMENTS OF SERVICE, ARE PROPERTY AND DOCUMENTS OF THE ARCHITECT, WHETHER THE OBJECT FOR WHICH THEY ARE MADE IS EXECUTED OR NOT. IT SHALL BE UNLAWFUL FOR ANY PERSON, WITHOUT THE WRITTEN CONSENT OF THE ARCHITECT OR AUTHOR OF SAID DOCUMENTS, TO DUPLICATE OR TO MAKE COPIES OF SAID DOCUMENTS FOR USE IN THE REPEITION OF AND FOR OTHER PROJECTS OF BUILDINGS, WHETHER EXECUTED PARTLY OR IN WHOLE.

LEGEND:	
F-1	[Symbol]
F-2	[Symbol]
F-3	[Symbol]
F-4	[Symbol]
F-5	[Symbol]
F-6	[Symbol]
F-7	[Symbol]
EX-01	[Symbol]
EX-02	[Symbol]
EX-03	[Symbol]
EX-04	[Symbol]
EX-05	[Symbol]
EX-06	[Symbol]
EX-07	[Symbol]
EX-08	[Symbol]

FLOOR FINISH LEGEND :	
F-1	BASE STRUCTURAL CONCRETE SLAB FINISH
F-2	600mm x 600mm CARPET TILES
F-3	600mm x 600mm x 8mm THK NON-SKID FLOOR TILE
F-4	600mm x 600mm x 8mm THK POLISHED FLOOR TILE
F-5	RUBBERIZED MAT FLOORING
F-6	SHIMLATED WOOD TILES
F-7	600mm x 600mm x 12mm THK POLISHED GRANITE FLOOR TILE
EX-01	EXISTING POLYURETHANE-BASED EPoxy FLOOR COATING
EX-02	EXISTING EPoxy TANK LINING
EX-03	EXISTING CERMENT-BASED NON-SKID WAFFLE TILE (20mm NET INSTALLED) 20mm THK
EX-04	EXISTING FLAMED GRANITE SLAB (PROVIDE SEALER)
EX-05	EXISTING TROWEL FINISH WITH PENETRATING SEALER AND HARDENER
EX-06	NON-SKID FLOOR TILE 600mm x 600mm THK POLISHED GRANITE FLOOR TILE
EX-08	EXISTING POLISHED GRANITE FLOOR TILE

 Lot 23, Rodriguez Drive, Rodriguez Subdivision, Marikina, Quezon City Tel No. (832) 898-8958 Email: tokwingcorp@yahoo.com	 Suite 203, Savarville Square Condominium, 3038 Savarville Ave, Lungsod ng Marikina, Quezon City Tel No. (832) 787-5358 Email: enriqueolanandesign@gmail.com	CONSULTANT: ENRIQUE O. OLANAN ARCHITECT: JOSE MANUEL AGUIBALDO PROJECT MANAGER: JOSE MANUEL AGUIBALDO BUILDING & SPECIAL PROJECTS MANAGEMENT CLUSTER UNITED PROJECT MANAGEMENT OFFICE, DPWH	CHECKED: JOSE MANUEL AGUIBALDO REVIEWED: ATTY. JOHNSON V. DOMINCO PROJECT DIRECTOR BUILDING & SPECIAL PROJECTS MANAGEMENT CLUSTER UNITED PROJECT MANAGEMENT OFFICE, DPWH	RECOMMENDING APPROVAL: REYNOLD R. IMPERIAL DIRECTOR PLANNING AND MANAGEMENT SERVICE CO-HEAD, PSA-BCW	APPROVED: SOCRATES L. RAMOS DIRECTOR ASSISTANT SECRETARY DEPUTY NATIONAL STATISTICIAN PLANNING AND ADMINISTRATIVE SERVICE HEAD, PSA-BCW	APPROVED: LEO B. MALAGAR DIRECTOR ASSISTANT SECRETARY DEPUTY NATIONAL STATISTICIAN CIVIL REGISTRATION & GENERAL SUPPORT OFFICE	PROJECT: CONSTRUCTION OF FIT-OUT AND LANDSCAPE WORKS FOR THE TWENTY-THREE (23) STOREY PHILIPPINE STATISTICS AUTHORITY (PSA) OFFICE BUILDING WITH COVERED ROOF DECK LOCATION: PSA COMPLEX, EAST AVENUE, DILIMAN, QUEZON CITY	SHEET CONTENT: 10TH FLOOR REFLECTED CEILING PLAN 11TH FLOOR REFLECTED CEILING PLAN	DESIGNER: E. OLANAN CAD: AET / ADI CHECKED: RIB / AET DATE: MAY 2021	REVISIONS: [Table with columns for SYMBOL, REMARK, DATE] SHEET NO: A-510
--	--	---	--	---	--	--	--	---	---	---