

	A			G H I
5	FLOOR FINISH LEGEND ::   NEW FINISHES   F-1 BEFRESSED SOME TO RECEIVE TOPPING AND FINISH   F-2 BOOMH X SOUTH A CONCRETE SLAB.   F-3 TOPPING AND FINISH   F-4 SOUTH X SOUTH CAREFT TILES   F-3 TOPPING AND FINISH   F-4 SOUTH X SOUTH X SMM THK POLISHED FLOOR TILE   F-5 SIMULATED WOOD TILES   F-6 SOUTH X SOUTH X SMM THK POLISHED FOR TUBERTURE TOWN TH FINISHES   EX-01 FOLYUME TAASE NON-SKID WAFFLE TILE   EX-02 EPOXY TAAK LINING   EX-02 EPOXY TAAK LINING   EX-03 GOOM X A SOUTH X SMM THK POLISHED GRANTE   EX-04 SLAB (ROVIDE SALER)   EX-05 GOOM X A SOUTH X SMM THK NON SKID FLOOR   EX-06 GOOM X A SOUTH X SMM THK NON SKID FLOOR   EX-06 GOOM X E SOUTH X SMM THK NON SKID FLOOR   EX-06 GOOM X E SOUTH X SMM THK NON SKID FLOOR   EX-06 GOOM X E SOUTH X SMM THK NON SKID FLOOR   EX-07 GOOM X E SOUTH X SMM THK POLISHED   EX-08 GOOM X E SOUTH X SMM THK POLISHED   EX-09 GOOMH X SOUTH X SMM THK POLISHED	RECEPTION/LOUNGE 10TH FLOOR KEYPLAN 1500M		TCL V 11F FFL V 007 007 007 007 007 007 007 00
3	CEILING FINISHES LEGEND : NEW FINISHES C-I LOW SHEEN ACTUL LATEX PAINT ON UNDERSIDE OF SLAP: BEAM LOW SHEEN ACTUL LATEX PAINT ON IDH C-2 LOW SHEEN ACTUL LATEX PAINT ON IDH C-3 FONDER COATED ALLIHINGH T CHUNCHES C-4 FONDER COATED ALLIHINGH T KUNNERS C-4 FONDER COATED ALLIHINGH TAUNAES C-4 FONDER COATED ALLIHINGH TAUNAES C-5 IDH THK. GRPUDH BOARD IN HT. HETAL FIN. AND GOND HEM. ARACICLO ELASS PANLS WITH GHT THK. GRPUDH BOARD IN HT. HETAL FIN. C-5 IDH THK. GRPUDH BOARD IN HT. HETAL FIN. C-6 CONSEL ALLIHINGH TAUNAES C-6 LOW SHEEN ACTVLIC LATEX PAINT ON IDH WITH GHT THK. GRPUDIE CEILING PANEL C-6 CONSEL ACTVLIC LATEX PAINT ON IDH HITH GHT THK. GRPUDIE CEILING PANEL C-7 ALLIHINGH COMPOSITE CEILING PANEL C-8 CONSEL ACTVLIC LATEX PAINT ON IDH HITH GHT THK. GRPUDIE CEILING PANEL C-8 CONSEL ACTVLIC LATEX PAINT ON IDH HANCERS EXISTING FINISHES EXISTING FINISHES EXISTING FINISHES			
5	EX-2 THK MOISTURE RESISTANT GYPOLM BOARD ON METAL CELINAR JOIST EXC 3 GYPOUND BOARD ON HEAL CELINA DIZHI THK GYPOUND BOARD ON HEAL CELINA DIZHI THK EXISTING FINISHES EXISTING FINISHES EXISTING FINISHES EXIST SEMI-CLOSS LATEX FAINT FINISH EXIST SEMI-CLOSS LATEX FAINT FINISH WF-1 SOMOROX25MT THX. FOLLISHED HOMOGENOUS WALL THE WF-2 SOMOROX25MT THX. FOLLISHED HOMOGENOUS WALL THE WF-2 SOMOROX25MT THX. FOLLISHED HOMOGENOUS WF-5 LAM THX. COLOR COATED CLASS WF-6 WOOD VENEER VERIFY DESIGN ON DETAILS) PARTITION TYPE LEGEND :			
60	EXISTING PARTITION EXP-1200 THE, CASTINGTIAL CONCETE WALL EXP-2100 WALL EXP-21	1085 1085 2 BLOW-UP PLAN SCALE: 1.59M.	100F - CONSULTANTS ROOM 4 REFLECTED CEILING PLAN Adopty SCALE 1:50M	
2	NOTE: NOTE: PURSUANT TO SECTION A OF AMARY "XOF THE REVESTO MREMENTING PULSS AND RESULTION OF RA STRA APPROVAL RT THE AUTHORIZED DEWH OFFICIALS OF DETAILED DIRINGERING SWRYTS AND DESIGN UNDERMANN DY CONSULTINIS NEITHER DIMINISES THE RESPONSELT OF THE LATTER FOR THE TCHNING, INTORING OF THE SURVEYS AND DESIGN NOR TRANSPER ANT SALL BE HILD RESPONSED.FOR THE FAILUR OF THE LATTER FOR THE CONSULTANT SHALL BE HILD RESPONSED.FOR THE FAILUR OF THE CAUTOR FOR THE CONSULTANT SHALL BE HILD DRESPONSED.FOR THE FAILUR OF THE CONTORINT OF THE CONSULTANTS. DRAWINGS AND SPECIFICATIONS DULY SCRED, STAMPED OF SEARD, AS INSTRUMENTS OF SEMACL. ARE DRAWINGS AND SPECIFICATIONS DULY SCRED, STAMPED OF SEARD, AS INSTRUMENTS OF SEMACL. ARE WETHER THE DEGICT FOR MUNICIP THE AVE MOVE IS DECUTED OR NOT. THE SHALL BE UNLAWING, FOR ANY PESSON, WIND THE WRITHOUT THE CANEN OF THE REVENUES OF ON UNCODERS OF SAD DOCUMENTS, TO LIPLE CONSULTANTS.			TIF FFL ▼
		CONSULTANT: CHECKED: REV	II WED: RECEMMENDING APPROVAL APPROVAL	PROJECT

			CONSOL	LANT CHECKED:		UBELKED	FOE VIE WELD:	RECOMPLICING APPROVAL			APPROVED	PROJECT			
	TOKWING CONSTRUCTION CORPORATION	ENRIQUE O. OLONAN & ASSOCIATES			O OLONAI	N	JOSE MANUEL AGUINALDO	ATTY JOHNSON V DOMINGO	REYNOR R MPERIAL	SOCRATES   RAMORES	LEO R MALAGAR	USEC, CLAIRE DENNIS S, MAPA, PH. D.	CONSTRUCTION OF FIT OUT AND LANDSCAPE WORKS FOR THE TWENTY-THREE (23) STOREY PHILIPPINE STATISTICS AUTHORITY (P OFFICE BUILDING WITH COVERED ROOF DECK		
	Laf 35, Rodriguez Drive, Rodriguez Subdivision, Baesa, Quezon City J el No.: (632) 8961 5069. Email: tokningconat@yetoo.com.ph	Sulle 303. Xevierville Squere Condomitium, No 38 Xevianille Ava. Loyala Heights, Quazan City Tel No.: (632) 7917 0358. Email: eclanandesigt(@gmail.com	PRC NO PTE NO PLACE	: 4643 - 2509861 - QUEZON CITY	DATE TN NO	04/09/2023 01/20/2022 100-149-814	PROJECT MANAGER III BUILDING & SPECIAL PROJECTS MANAGEMENT CLUSTER UNIFED PROJECT MANAGEMENT OFFICE, DPWH	PROJECT DIRECTOR BUILDING & SPECIAL PROJECTS MANAGEMENT CLUSTER UNIFIED PROJECT MANAGEMENT OFFICE, OPWH	DIRECTOR III PLANNING AND MANAGEMENT SERVICE CO-HEAD, PSA-BCOM	DIRECTOR IV ASSITANT NATIONAL STATISTICIAN FINANCE AND ADMINISTRATIVE SERVICE HEAD, PSA-BOOM	ASSISTANT SECRETARY DEPUTY NATIONAL STATISTICIAN CIVIL REGISTRATION & CENTRAL SUPPORT OFFICE	NATIONAL STATISTICIAN AND OVIL REGISTRAR GENERAL PHILIPPINE STATISTICS AUTHORITY	LOCATION	PSA COMPLEX, EAST AVENUE, DI	
1										I Д I I					
	A	В					C	D	E		F	G		н	1 I

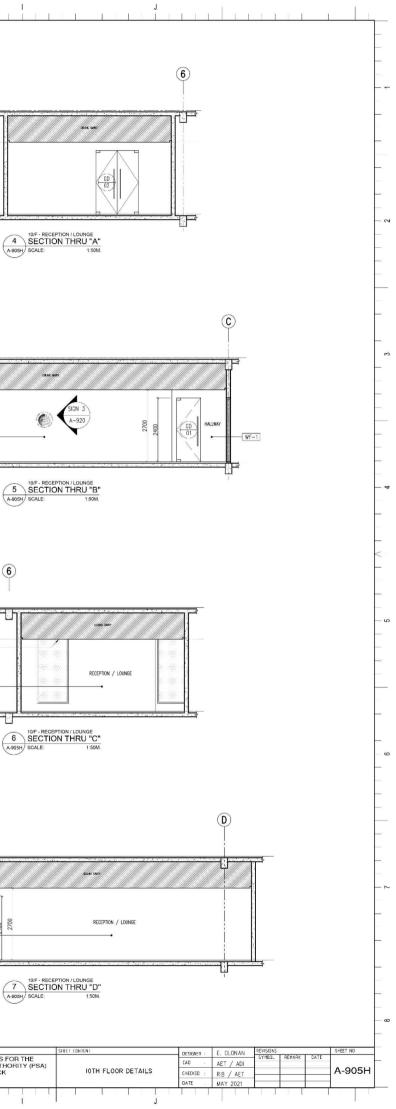

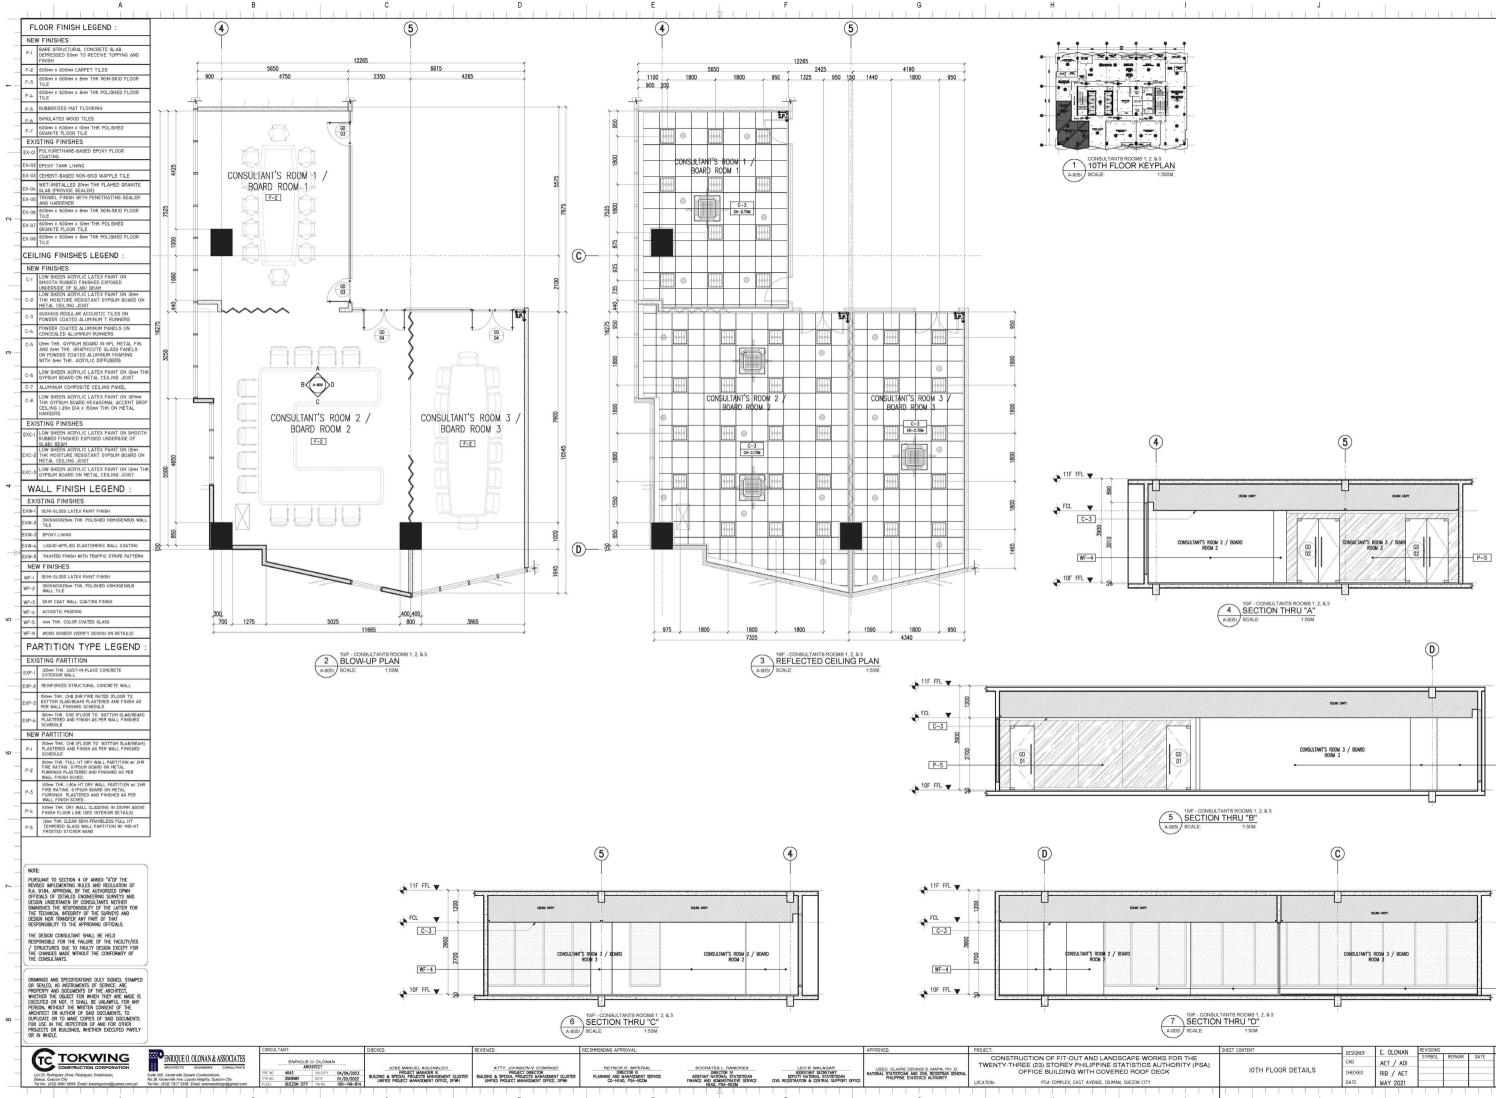

в E ċ D G Ĥ Е

Å

Consultant's room 2 / Board Room 2		CONSULTINIT'S ROOM 3 / BOAR ROOM 3		- <u>P-5</u>
4 A-905) SCALE	LTANTS ROOMS 1, 2, 8.3 N THRU "A" 1:50M			
80	Consultant's room Room .		-	
TOF-CONSULTANTS ROOMS 1, 2, 8 3 SECTION THRU "B" BI SCALE: 150M	(		Ψ	
		CONSULTINIT'S ROOM 3 / BOARD ROOM 3 / BOARD		WF-4
10/F - CONSULTANTS ROOMS 1, 2, 8 C SECTION THRU "D" SCALE: 1:50M		<u></u>	REVISIONS	SHEET NO.
	OOR DETAILS	DESIGNER E. OLONAN CAD AET / ADI CHECKED RIB / AET DATE MAY 2021	REVISIONS SYMBOL REMARK	DATE A-9051

- 0