

LEGEND:

FLOOR FINISH LEGEND :

FLOOR FINISHES	
F-1	POLYURETHANE-BASED EPOXY FLOOR COATING
F-2	BARE STRUCTURAL CONCRETE SLAB DEPRESSED 50mm TO RECEIVE TOPPING AND FINISH
F-3	600mm x 600mm x 8mm THK NON-SKID FLOOR TILE
F-4	600mm x 600mm x 8mm THK POLISHED FLOOR TILE
F-5	EPOXY TANK LINING
F-6	CEMENT-BASED NON-SKID WAFFLE TILE
F-7	WET-INSTALLED 20mm THK FLAMED GRANITE SLAB (PROVIDE SEALER)
F-8	TROWEL FINISH WITH PENETRATING SEALER AND HARDENER
F-9	600mm x 600mm CARPET TILES
F-10	RUBBERIZED MAT FLOORING
F-11	SIMULATED WOOD TILES
F-12	600mm x 600mm x 10mm THK POLISHED GRANITE FLOOR TILE

PARTITION TYPE LEGEND :

FLOOR FINISHES	
P-1	125mm THK. CAST-IN-PLACE CONCRETE EXTERIOR WALL
P-2	REINFORCED STRUCTURAL CONCRETE WALL
P-3	150mm THK. CHB 2HR FIRE RATED (FLOOR TO BOTTOM SLAB/BEAM) PLASTERED AND FINISH AS PER WALL FINISHED SCHEDULE
P-4	150mm THK. CHB (FLOOR TO BOTTOM SLAB/BEAM) PLASTERED AND FINISH AS PER WALL FINISHED SCHEDULE
P-5a	100mm THK. FULL HT DRY WALL PARTITION w/ 2HR FIRE RATING, GYPSUM BOARD ON METAL FURRING PLASTERED AND FINISHED AS PER WALL FINISH SCHED.
P-5b	100mm THK. 1.8m HT DRY WALL PARTITION w/ 2HR FIRE RATING, GYPSUM BOARD ON METAL FURRING PLASTERED AND FINISHED AS PER WALL FINISH SCHED.
P-6	12mm THK CLEAR SEMI-FRAMELESS FULL HT TEMPERED GLASS WALL PARTITION w/ MID-HT FROSTED STICKER BAND

WALL FINISH LEGEND :


FLOOR FINISHES	
W-1	SEMI-GLOSS LATEX PAINT FINISH
W-2	300X600X25mm THK. POLISHED HOMOGENOUS WALL TILE
W-3	600X600X25mm THK. POLISHED HOMOGENOUS GRANITE WALL TILE
W-4	EPOXY LINING
W-5	LIQUID-APPLIED ELASTOMERIC WALL COATING
W-6	LIQUID-APPLIED ELASTOMERIC WALL COATING + DRY-INSTALLED GRANITE SLAB ON STAINLESS STEEL ANCHORS
W-7	PAINTED FINISH WITH TRAFFIC STRIPE PATTERN
W-8	DECORATIVE WALL STICKER ON SKIM COAT WALL COATING
W-9	ACOUSTIC PADDING

CEILING FINISHES LEGEND :


CEILING FINISHES	
C-1	LOW SHEEN ACRYLIC LATEX PAINT ON SMOOTH RUBBED FINISHED EXPOSED UNDERSIDE OF SLAB/ BEAM
C-2	LOW SHEEN ACRYLIC LATEX PAINT ON 12mm THK MOISTURE RESISTANT GYPSUM BOARD ON METAL CEILING JOIST
C-3	600X600 REGULAR ACOUSTIC TILES ON POWDER COATED ALUMINUM T RUNNERS
C-4	POWDER COATED ALUMINUM PANELS ON CONCEALED ALUMINUM RUNNERS
C-5	12mm THK. GYPSUM BOARD IN HPL METAL FIN. AND 6mm THK. GRAPHICOTE GLASS PANELS ON POWDER COATED ALUMINUM FRAMING WITH 6mm THK. ACRYLIC DIFFUSERS
C-6	LOW SHEEN ACRYLIC LATEX PAINT ON 12mm THK GYPSUM BOARD ON METAL CEILING JOIST
C-7	ALUMINUM COMPOSITE CEILING PANEL
C-8	LOW SHEEN ACRYLIC LATEX PAINT ON 12mm THK GYPSUM BOARD HEXAGONAL ACCENT DROP CEILING 1.2m DIA x 150mm THK ON METAL HANGERS

NOTE:
 PURSUANT TO SECTION 4 OF ANNEX "A" OF THE REVISED IMPLEMENTING RULES AND REGULATIONS OF R.A. 9164, APPROVAL BY THE AUTHORIZED DPWH OFFICIALS OF DETAILED ENGINEERING SURVEYS AND DESIGN UNDERTAKEN BY CONSULTANTS NEITHER DIMINISHES THE RESPONSIBILITY OF THE ARCHITECT FOR THE TECHNICAL INTEGRITY OF THE SURVEYS AND DESIGN NOR TRANSFER ANY PART OF THAT RESPONSIBILITY TO THE APPROVING OFFICIALS.
 THE DESIGN CONSULTANT SHALL BE HELD RESPONSIBLE FOR THE FAILURE OF THE FACILITY/IES / STRUCTURES DUE TO FAULTY DESIGN EXCEPT FOR THE CHANGES MADE WITHOUT THE CONFORMITY OF THE CONSULTANTS.


DRAWINGS AND SPECIFICATIONS DULY SIGNED, STAMPED OR SEALED, AS INSTRUMENTS OF SERVICE, ARE PROPERTY AND DOCUMENTS OF THE ARCHITECT, WHETHER THE OBJECT FOR WHICH THEY ARE MADE IS EXECUTED OR NOT. IT SHALL BE UNLAWFUL FOR ANY PERSON, WITHOUT THE WRITTEN CONSENT OF THE ARCHITECT OR AUTHOR OF SAID DOCUMENTS, TO DUPLICATE OR TO MAKE COPIES OF SAID DOCUMENTS FOR USE IN THE REPEITION OF AND FOR OTHER PROJECTS OR BUILDINGS, WHETHER EXECUTED PARTLY OR IN WHOLE.

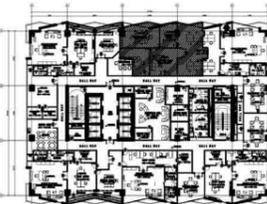


1 23RD FLOOR KEYPLAN
 A-917B SCALE: 1:500M

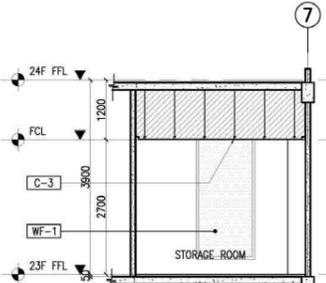


2 23F STORAGE SECTION THRU "A"
 A-917B SCALE: 1:50M

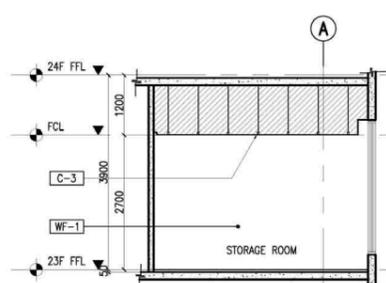


3 23F STORAGE SECTION THRU "B"
 A-917B SCALE: 1:50M

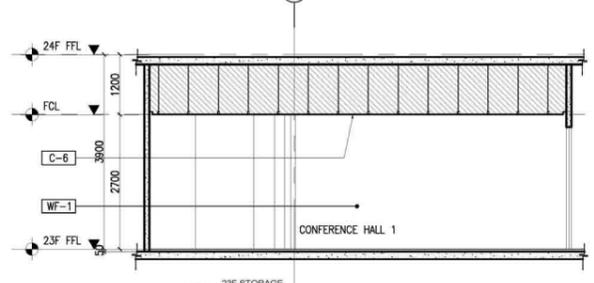


6 23F STORAGE SECTION THRU "A"
 A-917B SCALE: 1:50M

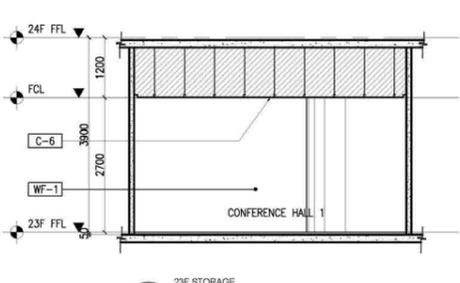


7 23F STORAGE SECTION THRU "B"
 A-917B SCALE: 1:50M

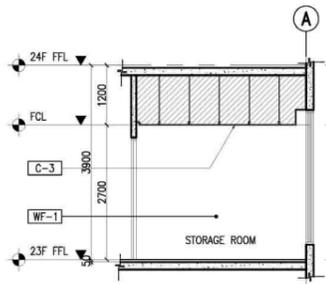


4 23F STORAGE SECTION THRU "C"
 A-917B SCALE: 1:50M

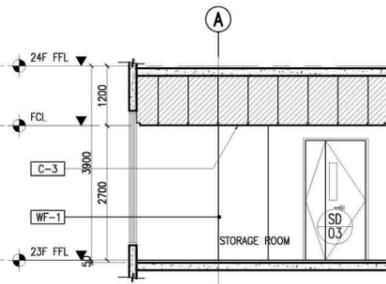


5 23F STORAGE SECTION THRU "D"
 A-917B SCALE: 1:50M

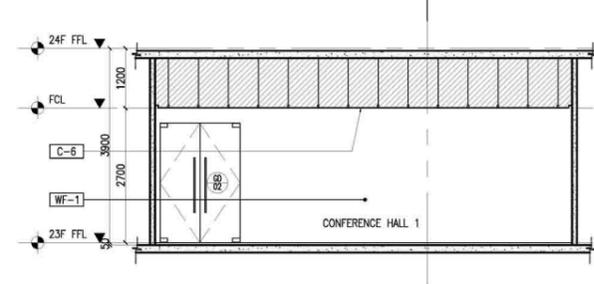


8 23F STORAGE SECTION THRU "C"
 A-917B SCALE: 1:50M

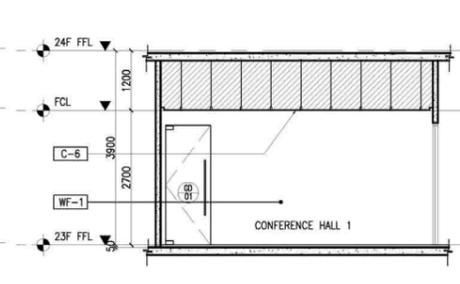


9 23F STORAGE SECTION THRU "D"
 A-917B SCALE: 1:50M

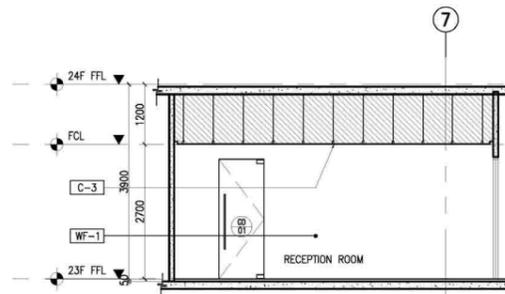


10 23F RECEPTION ROOM SECTION THRU "A"
 A-917B SCALE: 1:50M

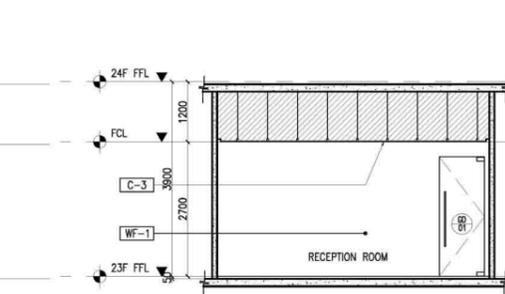

11 23F RECEPTION ROOM SECTION THRU "B"
 A-917B SCALE: 1:50M

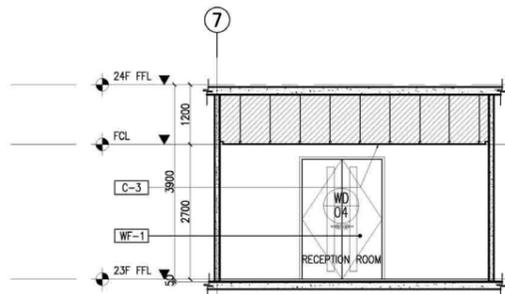

12 23F RECEPTION ROOM SECTION THRU "C"
 A-917B SCALE: 1:50M

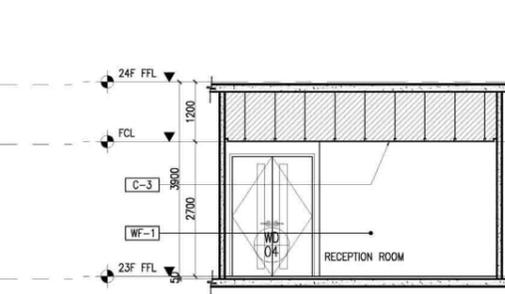

13 23F RECEPTION ROOM SECTION THRU "D"
 A-917B SCALE: 1:50M



ENRIQUE O. OLANAN
 ARCHITECT
 PRE NO. 4643
 EXPIRES 04/09/2023
 REG. NO. 2309881
 DATE 01/20/2022
 PLACE QUEZON CITY
 TEL NO. 0922-8981-8058
 E-MAIL: enriqueolanandesign@gmail.com

JOSE MANUEL AGUILARDO
 PROJECT MANAGER
 BUILDING & SPECIAL PROJECTS MANAGEMENT CLUSTER
 UNIFIED PROJECT MANAGEMENT OFFICE, DPWH

ATTY. JOHNSON V. DOMINCO
 PROJECT DIRECTOR
 BUILDING & SPECIAL PROJECTS MANAGEMENT CLUSTER
 UNIFIED PROJECT MANAGEMENT OFFICE, DPWH

REYNOR R. IMPERIAL
 SUPERVISOR
 PLANNING AND MANAGEMENT SERVICE
 CO-HEAD, PSA-BCOM

SOCRATES L. RAMORRES
 SUPERVISOR
 ASSISTANT NATIONAL STATISTICIAN
 FINANCE AND ADMINISTRATIVE SERVICE
 HEAD, PSA-BCOM

LEO B. MALAGAR
 SUPERVISOR
 ASSISTANT SECRETARY
 DEPUTY NATIONAL STATISTICIAN
 CIVIL REGISTRATION & GENERAL SUPPORT OFFICE

USLEG CLAIRE DENNIS S. MAPA, PH.D.
 NATIONAL STATISTICAL AND CIVIL REGISTRAR GENERAL
 PHILIPPINE STATISTICS AUTHORITY

PROJECT:
 CONSTRUCTION OF FIT-OUT AND LANDSCAPE WORKS FOR THE TWENTY-THREE (23) STOREY PHILIPPINE STATISTICS AUTHORITY (PSA) OFFICE BUILDING WITH COVERED ROOF DECK
 LOCATION: PSA COMPLEX, EAST AVENUE, DILIMAN, QUEZON CITY

SHEET CONTENT
 23RD FLOOR BLOW-UP DETAILS

DESIGNER: E. OLANAN
 CAD: AET / ADI
 CHECKED: RIB / AET
 DATE: MAY 2021

REVISIONS
 SYMBOL REMARK DATE

SHEET NO.
 A-917B

LEGEND:

FLOOR FINISH LEGEND :

FLOOR FINISHES
F-1 POLYURETHANE-BASED EPOXY FLOOR COATING
F-2 BARE STRUCTURAL CONCRETE SLAB DEPRESSED 50mm TO RECEIVE TOPPING AND FINISH
F-3 600mm x 600mm x 8mm THK NON-SKID FLOOR TILE
F-4 600mm x 600mm x 8mm THK POLISHED FLOOR TILE
F-5 EPOXY TANK LINING
F-6 CEMENT-BASED NON-SKID WAFFLE TILE
F-7 WET-INSTALLED 20mm THK FLAMED GRANITE SLAB (PROVIDE SEALER)
F-8 TROWEL FINISH WITH PENETRATING SEALER AND HARDENER
F-9 600mm x 600mm CARPET TILES
F-10 RUBBERIZED MAT FLOORING
F-11 SIMULATED WOOD TILES
F-12 600mm x 600mm x 10mm THK POLISHED GRANITE FLOOR TILE

PARTITION TYPE LEGEND :

FLOOR FINISHES
P-1 125mm THK. CAST-IN-PLACE CONCRETE EXTERIOR WALL
P-2 REINFORCED STRUCTURAL CONCRETE WALL
P-3 150mm THK. CHB 2HR FIRE RATED (FLOOR TO BOTTOM SLAB/BEAM) PLASTERED AND FINISH AS PER WALL FINISHED SCHEDULE
P-4 150mm THK. CHB (FLOOR TO BOTTOM SLAB/BEAM) PLASTERED AND FINISH AS PER WALL FINISHED SCHEDULE
P-5a 100mm THK. FULL HT DRY WALL PARTITION w/ 2HR FIRE RATING. GYPSUM BOARD ON METAL FURRING PLASTERED AND FINISHED AS PER WALL FINISH SCHED.
P-5b 100mm THK. 1.80m HT DRY WALL PARTITION w/ 2HR FIRE RATING. GYPSUM BOARD ON METAL FURRING PLASTERED AND FINISHED AS PER WALL FINISH SCHED.
P-6 12m THK CLEAR SEMI-FRAMELESS FULL HT TEMPERED GLASS WALL PARTITION w/ MID-HT FROSTED STICKER BAND

WALL FINISH LEGEND :


FLOOR FINISHES
W-1 SEMI-GLOSS LATEX PAINT FINISH
W-2 300X600X25mm THK. POLISHED HOMOGENOUS WALL TILE
W-3 600X600X25mm THK. POLISHED HOMOGENOUS GRANITE WALL TILE
W-4 EPOXY LINING
W-5 LIQUID-APPLIED ELASTOMERIC WALL COATING
W-6 LIQUID-APPLIED ELASTOMERIC WALL COATING + DRY-INSTALLED GRANITE SLAB ON STAINLESS STEEL ANCHORS
W-7 PAINTED FINISH WITH TRAFFIC STRIPE PATTERN
W-8 DECORATIVE WALL STICKER ON SKIM COAT WALL COATING
W-9 ACOUSTIC PADDING

CEILING FINISHES LEGEND :


CEILING FINISHES
C-1 LOW SHEEN ACRYLIC LATEX PAINT ON SMOOTH RUBBED FINISHED EXPOSED UNDERSIDE OF SLAB/ BEAM
C-2 LOW SHEEN ACRYLIC LATEX PAINT ON 12mm THK MOISTURE RESISTANT GYPSUM BOARD ON METAL CEILING JOIST
C-3 600X600 REGULAR ACOUSTIC TILES ON POWDER COATED ALUMINUM T RUNNERS
C-4 POWDER COATED ALUMINUM PANELS ON CONCEALED ALUMINUM RUNNERS
C-5 12mm THK. GYPSUM BOARD IN HPL METAL FIN. AND 6mm THK. GRAPHICOTE GLASS PANELS ON POWDER COATED ALUMINUM FRAMING WITH 6mm THK. ACRYLIC DIFFUSERS
C-6 LOW SHEEN ACRYLIC LATEX PAINT ON 12mm THK GYPSUM BOARD ON METAL CEILING JOIST
C-7 ALUMINUM COMPOSITE CEILING PANEL
C-8 LOW SHEEN ACRYLIC LATEX PAINT ON 12mm THK GYPSUM BOARD HEXAGONAL ACCENT DROP CEILING 1.20m DIA x 150mm THK ON METAL HANGERS

NOTE:
PURSUANT TO SECTION 4 OF ANNEX "A" OF THE REVISED IMPLEMENTING RULES AND REGULATIONS OF R.A. 9164, APPROVAL BY THE AUTHORIZED DPWH OFFICIALS OF DETAILED ENGINEERING SURVEYS AND DESIGN UNDERTAKEN BY CONSULTANTS NEITHER DIMINISHES THE RESPONSIBILITY OF THE ARCHITECT FOR THE TECHNICAL INTEGRITY OF THE SURVEYS AND DESIGN NOR TRANSFER ANY PART OF THAT RESPONSIBILITY TO THE APPROVING OFFICIALS.
THE DESIGN CONSULTANT SHALL BE HELD RESPONSIBLE FOR THE FAILURE OF THE FACILITY/IES / STRUCTURES DUE TO FAULTY DESIGN EXCEPT FOR THE CHANGES MADE WITHOUT THE CONFORMITY OF THE CONSULTANTS.


DRAWINGS AND SPECIFICATIONS DULY SIGNED, STAMPED OR SEALED, AS INSTRUMENTS OF SERVICE, ARE PROPERTY AND DOCUMENTS OF THE ARCHITECT, WHETHER THE OBJECT FOR WHICH THEY ARE MADE IS EXECUTED OR NOT. IT SHALL BE UNLAWFUL FOR ANY PERSON, WITHOUT THE WRITTEN CONSENT OF THE ARCHITECT OR AUTHOR OF SAID DOCUMENTS, TO DUPLICATE OR TO MAKE COPIES OF SAID DOCUMENTS FOR USE IN THE REPEITION OF AND FOR OTHER PROJECTS OR BUILDINGS, WHETHER EXECUTED PARTLY OR IN WHOLE.

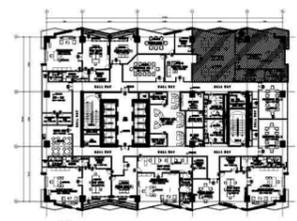


1 23RD FLOOR KEYPLAN
A-917C SCALE: 1:500M

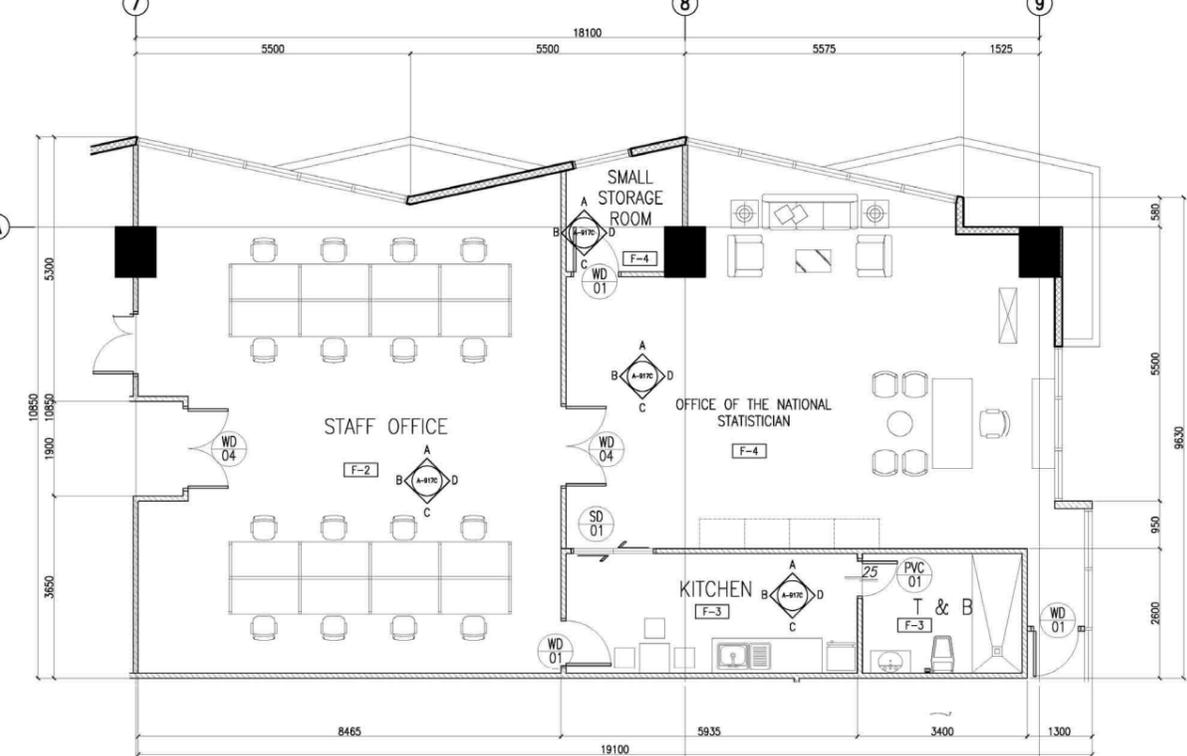


2 22F STAFF OFFICE, OFFICE OF NS, SMALL STO. BLOW-UP PLAN
A-917C SCALE: 1:500M

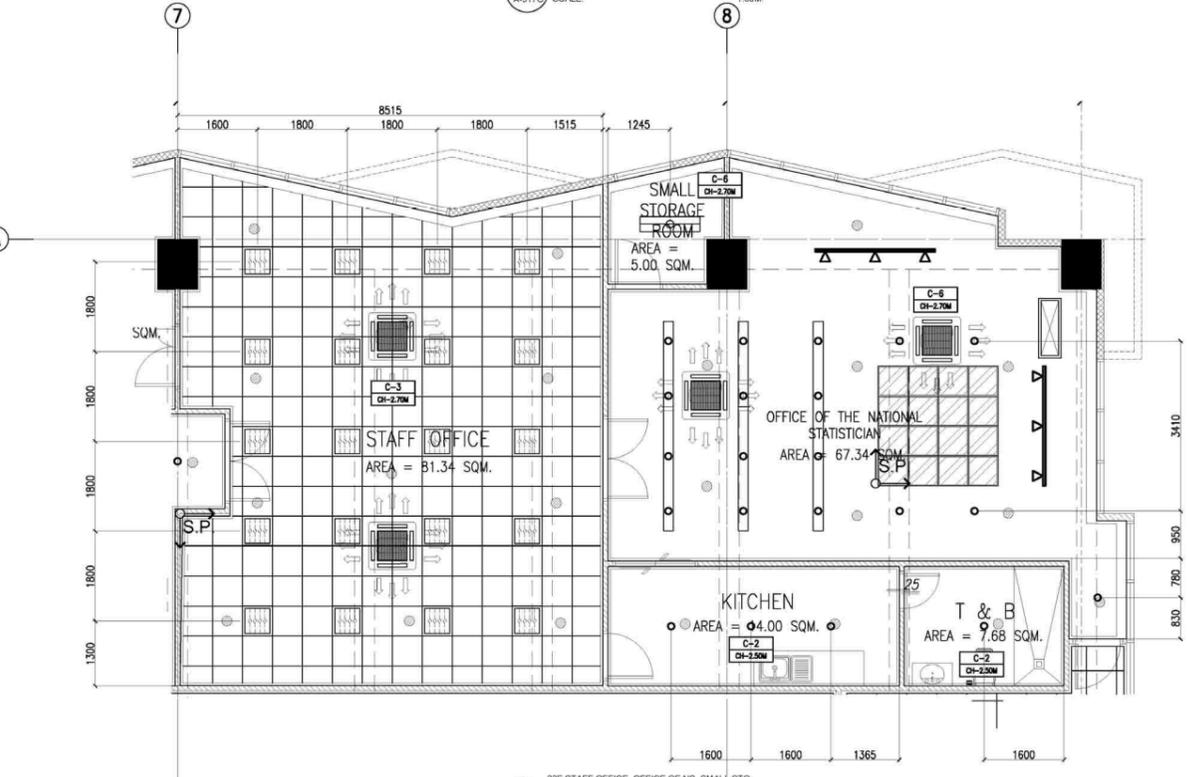


3 23F STAFF OFFICE, OFFICE OF NS, SMALL STO. REFLECTED CEILING PLAN
A-917C SCALE: 1:500M

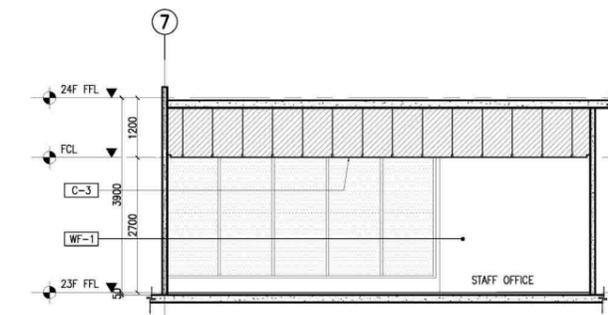


4 23F STAFF OFFICE SECTION THRU "A"
A-917C SCALE: 1:500M

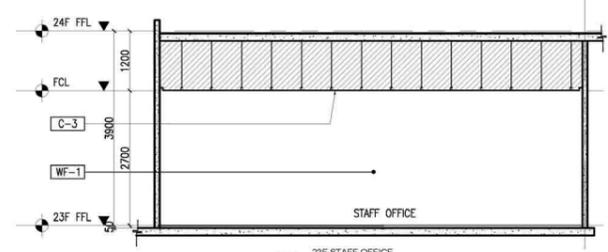


6 23F STAFF OFFICE SECTION THRU "C"
A-917C SCALE: 1:500M

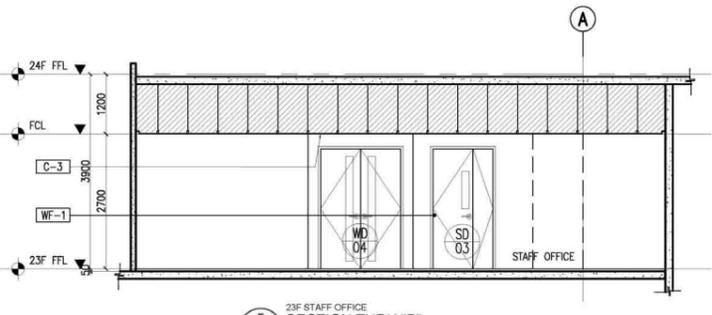


5 23F STAFF OFFICE SECTION THRU "B"
A-917C SCALE: 1:500M

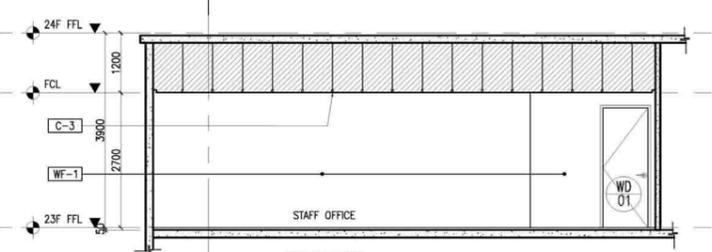


7 23F STAFF OFFICE SECTION THRU "D"
A-917C SCALE: 1:500M

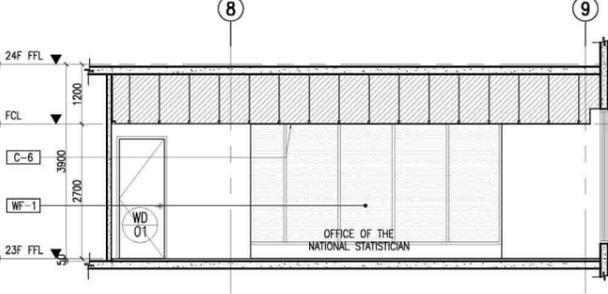


8 23F OFFICE OF THE NS SECTION THRU "A"
A-917C SCALE: 1:500M

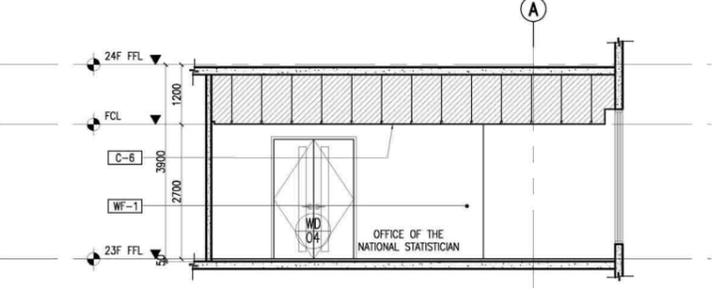


9 23F OFFICE OF THE NS SECTION THRU "B"
A-917C SCALE: 1:500M

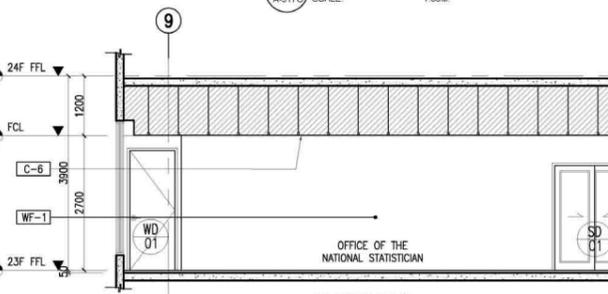


10 23F OFFICE OF THE NS SECTION THRU "C"
A-917C SCALE: 1:500M

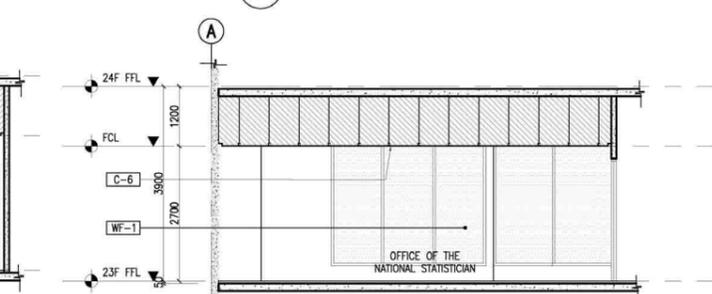


11 23F OFFICE OF THE NS SECTION THRU "D"
A-917C SCALE: 1:500M

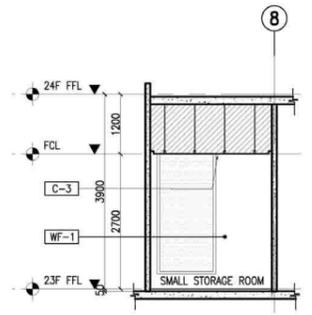


12 23F SMALL STORAGE ROOM SECTION THRU "A"
A-917C SCALE: 1:500M

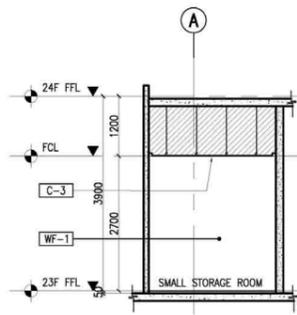

13 23F SMALL STORAGE ROOM SECTION THRU "B"
A-917C SCALE: 1:500M

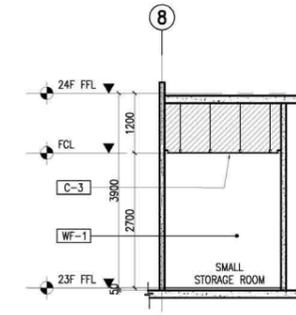

14 23F SMALL STORAGE ROOM SECTION THRU "C"
A-917C SCALE: 1:500M

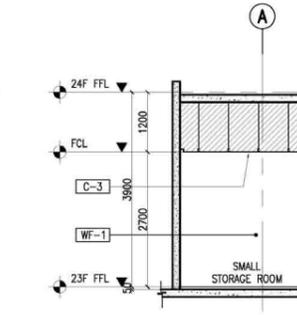

15 23F SMALL STORAGE ROOM SECTION THRU "D"
A-917C SCALE: 1:500M

TOKWING CONSTRUCTION CORPORATION
Architects, Engineers, Planners, and Environmental Consultants
303, 305, 307,29