

| FLOOR FINISH LEGEND : |                                                                                  |
|-----------------------|----------------------------------------------------------------------------------|
| NEW FINISHES          |                                                                                  |
| F-1                   | BARE STRUCTURAL CONCRETE SLAB<br>DEPRESSED 50mm TO RECEIVE TOPPING AND<br>FINISH |
| F-2                   | 600mm x 600mm CARPET TILES                                                       |
| F-3                   | 600mm x 600mm x 8mm THK NON-SKID FLOOR<br>TILE                                   |
| F-4                   | 600mm x 600mm x 8mm THK POLISHED FLOOR<br>TILE                                   |
| F-5                   | RUBBERIZED MAT FLOORING                                                          |
| F-6                   | SIMULATED WOOD TILES                                                             |
| F-7                   | 600mm x 600mm x 10mm THK POLISHED<br>GRANITE FLOOR TILE                          |
| EXISTING FINISHES     |                                                                                  |
| EX-01                 | POLYURETHANE-BASED EPOXY FLOOR<br>COATING                                        |
| EX-02                 | EPOXY TANK LINING                                                                |
| EX-03                 | CEMENT-BASED NON-SKID WAFFLE TILE                                                |
| EX-04                 | WET-INSTALLED 20mm THK FLAMED GRANITE<br>SLAB (PROVIDE SEALER)                   |
| EX-05                 | TROWEL FINISH WITH PENETRATING SEALER<br>AND HARDENER                            |
| EX-06                 | 600mm x 600mm x 8mm THK NON-SKID FLOOR<br>TILE                                   |
| EX-07                 | 600mm x 600mm x 10mm THK POLISHED<br>GRANITE FLOOR TILE                          |
| EX-08                 | 600mm x 600mm x 8mm THK POLISHED FLOOR<br>TILE                                   |

| CEILING FINISHES LEGEND : |   |
|---------------------------|---|
| NEW FINISHES              |   |
| C-1                       | LOW SHEEN ACRYLIC LATEX PAINT ON<br>SMOOTH RUBBED FINISHED EXPOSED<br>UNDERSIDE OF SLAB/ BEAM                                                         |
| C-2                       | LOW SHEEN ACRYLIC LATEX PAINT ON 12mm<br>THK MOISTURE RESISTANT GYPSUM BOARD ON<br>METAL CEILING JOIST                                                |
| C-3                       | 600x600 REGULAR ACOUSTIC TILES ON<br>POWDER COATED ALUMINUM T RUNNERS                                                                                 |
| C-4                       | POWDER COATED ALUMINUM PANELS ON<br>CONCEALED ALUMINUM RUNNERS                                                                                        |
| C-5                       | 12mm THK GYPSUM BOARD IN HPL METAL FIN.<br>AND 6mm THK GRAPHICOTE GLASS PANELS<br>ON POWDER COATED ALUMINUM FRAMING<br>WITH 6mm THK ACRYLIC DIFFUSERS |
| C-6                       | LOW SHEEN ACRYLIC LATEX PAINT ON 12mm THK<br>GYPSUM BOARD ON METAL CEILING JOIST                                                                      |
| C-7                       | ALUMINUM COMPOSITE CEILING PANEL   |
| C-8                       | LOW SHEEN ACRYLIC LATEX PAINT ON 12mm THK<br>GYPSUM BOARD HEXAGONAL ACCENT DROP<br>CEILING 1.20m DIA X 150mm THK ON METAL<br>HANGERS                  |
| EXISTING FINISHES         |   |
| EX-1                      | LOW SHEEN ACRYLIC LATEX PAINT ON SMOOTH<br>RUBBED FINISHED EXPOSED UNDERSIDE OF<br>SLAB/ BEAM                                                         |
| EX-2                      | LOW SHEEN ACRYLIC LATEX PAINT ON 12mm<br>THK MOISTURE RESISTANT GYPSUM BOARD ON<br>METAL CEILING JOIST                                                |
| EX-3                      | LOW SHEEN ACRYLIC LATEX PAINT ON 12mm THK<br>GYPSUM BOARD ON METAL CEILING JOIST                                                                      |


| WALL FINISH LEGEND : |                                                   |
|----------------------|---------------------------------------------------|
| EXISTING FINISHES    |                                                   |
| EXW-1                | SEMI-GLOSS LATEX PAINT FINISH                     |
| EXW-2                | 300x600x25mm THK POLISHED HOMOGENOUS<br>WALL TILE |
| EXW-3                | EPOXY LINING                                      |
| EXW-4                | LIQUID-APPLIED ELASTOMERIC WALL COATING           |
| EXW-5                | PAINTED FINISH WITH TRAFFIC STRIPE PATTERN        |
| NEW FINISHES         |                                                   |
| WF-1                 | SEMI-GLOSS LATEX PAINT FINISH                     |
| WF-2                 | 300x600x25mm THK POLISHED HOMOGENOUS<br>WALL TILE |
| WF-3                 | SKIM COAT WALL COATING FINISH                     |
| WF-4                 | ACOUSTIC PADDING                                  |
| WF-5                 | 4mm THK COLOR COATED GLASS                        |
| WF-6                 | WOOD VENEER (VERIFY DESIGN ON DETAILS)            |

| PARTITION TYPE LEGEND : |   |
|-------------------------|---|
| EXISTING PARTITION      |   |
| EXP-1                   | 125mm THK CAST-IN-PLACE CONCRETE<br>EXTERIOR WALL                                                                                                 |
| EXP-2                   | REINFORCED STRUCTURAL CONCRETE WALL   |
| EXP-3                   | 150mm THK CHB 2HR FIRE RATED (FLOOR TO<br>BOTTOM SLAB/BEAM) PLASTERED AND FINISH AS<br>PER WALL FINISHED SCHEDULE                                 |
| EXP-4                   | 150mm THK CHB (FLOOR TO BOTTOM SLAB/BEAM)<br>PLASTERED AND FINISH AS PER WALL FINISHED<br>SCHEDULE                                                |
| NEW PARTITION           |   |
| P-1                     | 150mm THK CHB (FLOOR TO BOTTOM SLAB/BEAM)<br>PLASTERED AND FINISH AS PER WALL FINISHED<br>SCHEDULE                                                |
| P-2                     | 100mm THK FULL HT DRY WALL PARTITION w/ 2HR<br>FIRE RATING GYPSUM BOARD ON METAL<br>FURRING PLASTERED AND FINISHED AS PER<br>WALL FINISH SCHED.   |
| P-3                     | 100mm THK 1.80m HT DRY WALL PARTITION w/ 2HR<br>FIRE RATING GYPSUM BOARD ON METAL<br>FURRINGS PLASTERED AND FINISHED AS PER<br>WALL FINISH SCHED. |
| P-4                     | 100mm THK DRY WALL CLADDING IN 200MM ABOVE<br>FINISH FLOOR LINE (SEE INTERIOR DETAILS)                                                            |
| P-5                     | 12mm THK CLEAR SEMI-FRAMELESS FULL HT<br>TEMPERED GLASS WALL PARTITION w/ MID-HT<br>FROSTED STICKER BAND                                          |


NOTE:  
PURSUANT TO SECTION 4 OF ANNEX "A" OF THE  
REVISED IMPLEMENTING RULES AND REGULATION OF  
R.A. 9164, APPROVAL BY THE AUTHORIZED DPWH  
OFFICIALS OF DETAILED ENGINEERING SURVEYS AND  
DESIGN UNDERTAKEN BY CONSULTANTS NEITHER  
DIMINISHES THE RESPONSIBILITY OF THE LATTER FOR THE  
TECHNICAL INTEGRITY OF THE SURVEYS AND  
DESIGN NOR TRANSFER ANY PART OF THAT  
RESPONSIBILITY TO THE APPROVING OFFICIALS.

THE DESIGN CONSULTANT SHALL BE HELD  
RESPONSIBLE FOR THE FAILURE OF THE FACILITY/IES  
/ STRUCTURES DUE TO FAULTY DESIGN EXCEPT FOR  
THE CHANGES MADE WITHOUT THE CONFORMITY OF  
THE CONSULTANTS.


DRAWINGS AND SPECIFICATIONS DULY SIGNED, STAMPED  
OR SEALED, AS INSTRUMENTS OF SERVICE ARE  
PROPERTY AND DOCUMENTS OF THE ARCHITECT.  
WHETHER THE OBJECT FOR WHICH THEY ARE MADE IS  
EXECUTED OR NOT, IT SHALL BE UNLAWFUL FOR ANY  
PERSON, WITHOUT THE WRITTEN CONSENT OF THE  
ARCHITECT OR AUTHOR OF SAID DOCUMENTS, TO  
DUPLICATE OR TO MAKE COPIES OF SAID DOCUMENTS  
FOR USE IN THE REPETITION OF AND FOR OTHER  
PROJECTS OR BUILDINGS, WHETHER EXECUTED PARTLY  
OR IN WHOLE.

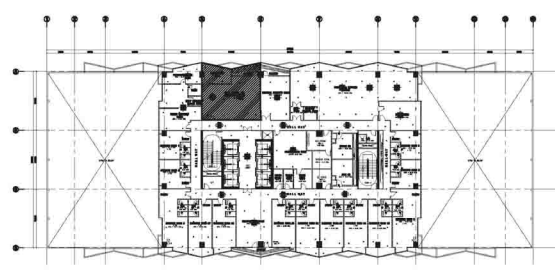


1 LEGAL LIBRARY AND INVESTIGATION ROOM  
8TH FLOOR KEYPLAN  
A-9031 SCALE: 1:500M

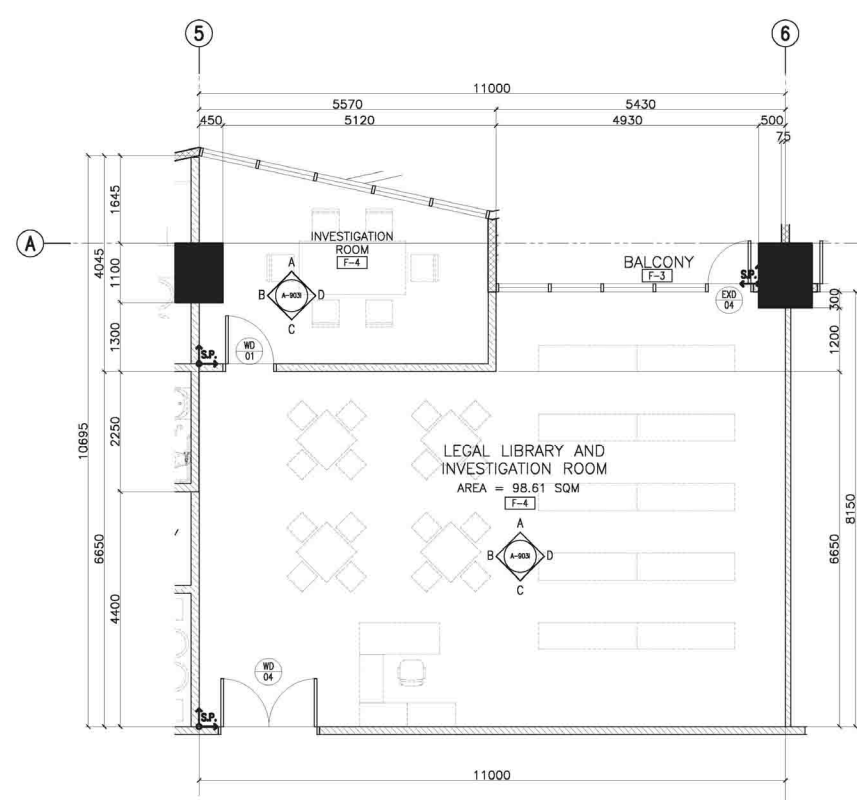


2 8/F - LEGAL LIBRARY AND INVESTIGATION ROOM  
BLOW-UP PLAN  
A-9031 SCALE: 1:50M

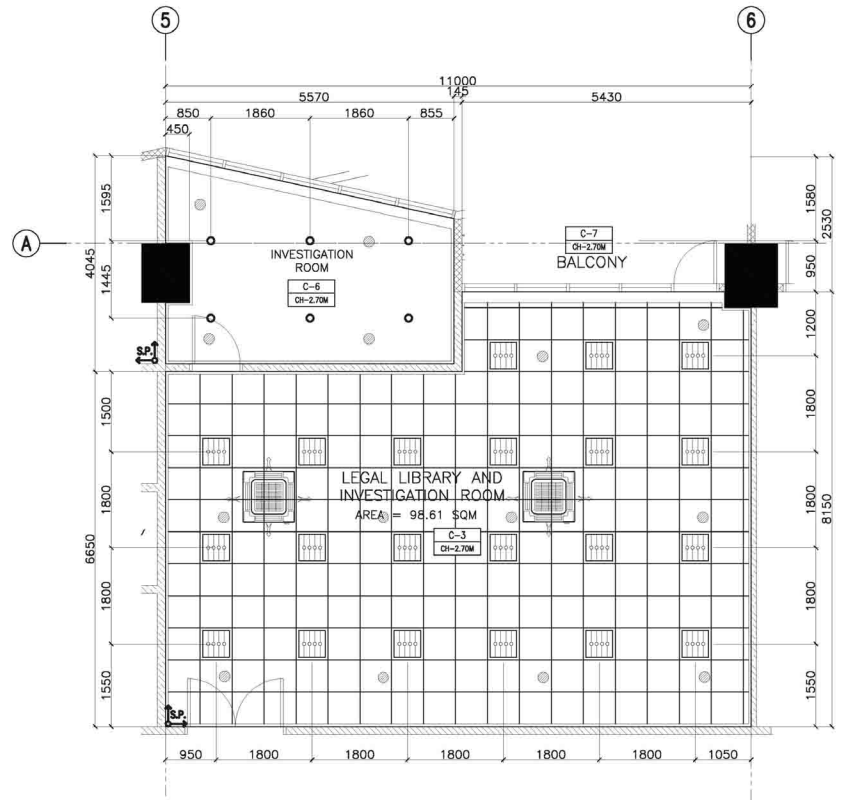


3 8/F - LEGAL LIBRARY AND INVESTIGATION ROOM  
REFLECTED CEILING PLAN  
A-9031 SCALE: 1:50M

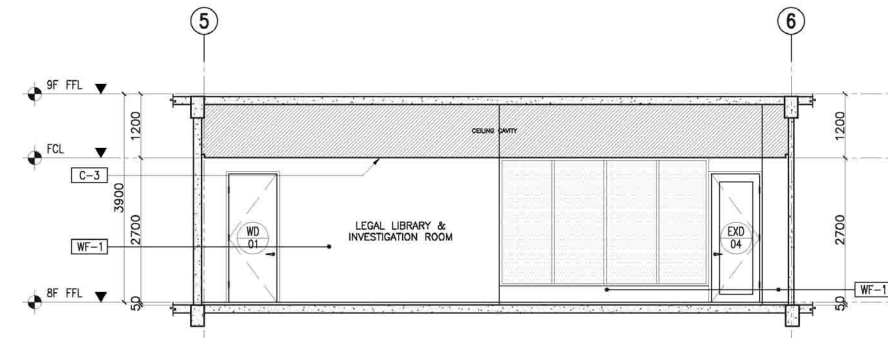


4 8/F - LEGAL LIBRARY  
SECTION THRU "A"  
A-9031 SCALE: 1:50M

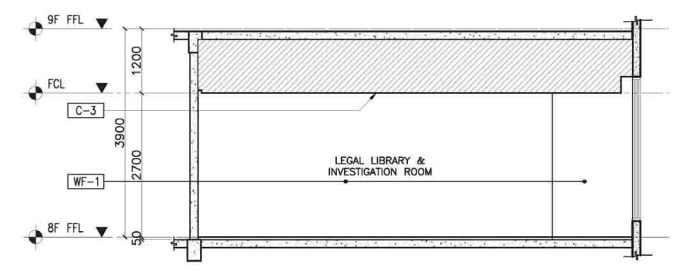


5 8/F - LEGAL LIBRARY  
SECTION THRU "B"  
A-9031 SCALE: 1:50M

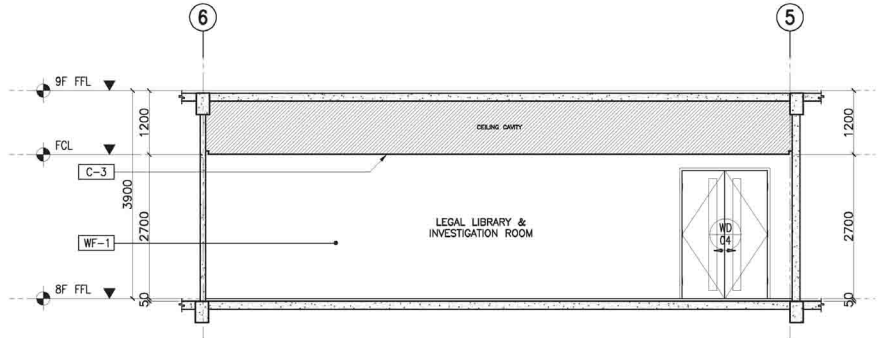


6 8/F - LEGAL LIBRARY  
SECTION THRU "C"  
A-9031 SCALE: 1:50M

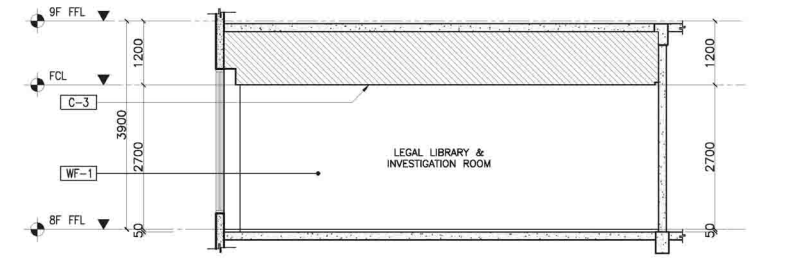


7 8/F - LEGAL LIBRARY  
SECTION THRU "D"  
A-9031 SCALE: 1:50M

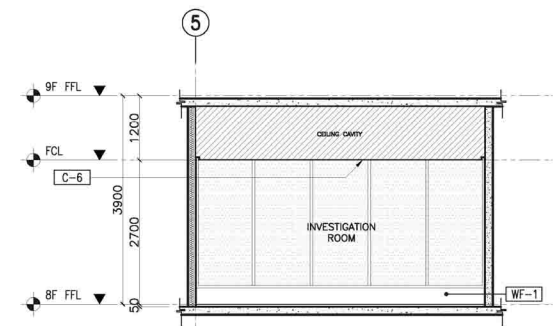


7 8/F - INVESTIGATION ROOM  
SECTION THRU "A"  
A-9031 SCALE: 1:50M

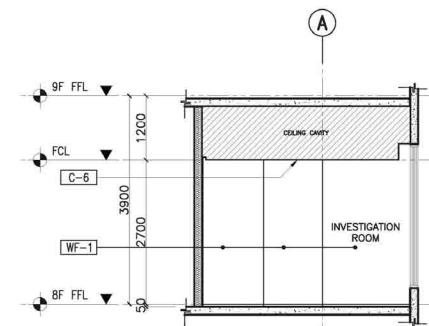

7 8/F - INVESTIGATION ROOM  
SECTION THRU "B"  
A-9031 SCALE: 1:50M

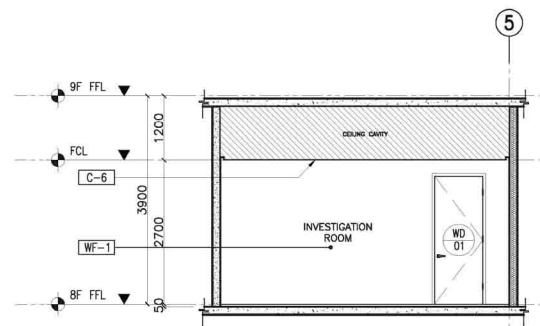

7 8/F - INVESTIGATION ROOM  
SECTION THRU "C"  
A-9031 SCALE: 1:50M

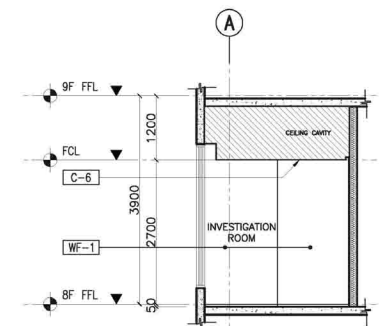

7 8/F - INVESTIGATION ROOM  
SECTION THRU "D"  
A-9031 SCALE: 1:50M

| |
|---|
| <div><div><b>TOKWING</b><br/>CONSTRUCTION CORPORATION</div><div>Luis 33, Rodriguez Drive, Rodriguez, Subdivisions,<br/>Marikina City, Philippines<br/>Tel No. (832) 891 8919 Email: tokwingcorp@yahoo.com.ph</div></div> <div><b>ENRIQUE O. OLONAN &amp; ASSOCIATES</b><br/>ARCHITECTS ENGINEERS CONSULTANTS<br/>Enrique O. Olonan, Engr. Jose Manuel Aguilardo,<br/>No. 38 Yerville Ave. Loyola Heights, Quezon City<br/>Tel No. (832) 791 5358 Email: eolonan@engn@gmail.com</div> <tr><td colspan="2">CONSULTANT:<div>ENRIQUE O. OLONAN<br/>ARCHITECT</div></td><td colspan="2">CHECKED:<div>JOSE MANUEL AGUILARDO<br/>PROJECT MANAGER II</div></td><td colspan="2">REVIEWED:<div>ATTY. JOHNSON V. DOMINGO<br/>DIRECTOR IV</div></td><td colspan="2">RECOMMENDING APPROVAL:<div>REYNOR R. IMPERIAL<br/>DIRECTOR<br/>PLANNING AND MANAGEMENT SERVICE<br/>CO-HEAD, PSA-BOCM</div></td><td colspan="2">APPROVED:<div>LEO B. MALAGAR<br/>DIRECTOR IV<br/>ASSISTANT SECRETARY<br/>DEPUTY NATIONAL STATISTICIAN<br/>FINANCE AND ADMINISTRATIVE SERVICE<br/>HEAD, PSA-BOCM</div></td><td colspan="2">APPROVED:<div>USLEG. CLAIRE DENNIS S. MAPA, PH. D.<br/>NATIONAL STATISTICIAN AND CIVIL REGISTRAR GENERAL<br/>PHILIPPINE STATISTICS AUTHORITY</div></td><td colspan="2">PROJECT:<div>CONSTRUCTION OF FIT-OUT AND LANDSCAPE WORKS FOR THE<br/>TWENTY-THREE (23) STOREY PHILIPPINE STATISTICS AUTHORITY (PSA)<br/>OFFICE BUILDING WITH COVERED ROOF DECK</div></td><td colspan="2">SHEET CONTENT:<div>8TH FLOOR DETAILS</div></td><td colspan="2">DESIGNER:<div>E. OLONAN</div></td><td colspan="2">REVISIONS:</td><td colspan="2">SHEET NO.:</td></tr> <tr><td colspan="2">PRC NO. 4643<br/>EXPIRY DATE: 04/29/2023<br/>PRC NO. 2509861<br/>EXPIRY DATE: 02/29/2022<br/>OFFICE: QUEZON CITY<br/>TEL NO. 100-149-814</td><td colspan="2">BUILDING &amp; SPECIAL PROJECTS MANAGEMENT CLUSTER<br/>UNIFIED PROJECT MANAGEMENT OFFICE, DPWH</td><td colspan="2">BUILDING &amp; SPECIAL PROJECTS MANAGEMENT CLUSTER<br/>UNIFIED PROJECT MANAGEMENT OFFICE, DPWH</td><td colspan="2">PLANNING AND MANAGEMENT SERVICE<br/>CO-HEAD, PSA-BOCM</td><td colspan="2">ASSISTANT NATIONAL STATISTICIAN<br/>FINANCE AND ADMINISTRATIVE SERVICE<br/>HEAD, PSA-BOCM</td><td colspan="2">LOCATION:<div>PSA COMPLEX, EAST AVENUE, DILIMAN, QUEZON CITY</div></td><td colspan="2">CAD<br/>CHECKED<br/>DATE</td><td colspan="2">AET / ADI<br/>RIB / AET<br/>MAY 2021</td><td colspan="2">SYMBOL<br/>REMARK<br/>DATE</td><td colspan="2">A-9031</td></tr> |  |                                                                                           | CONSULTANT: <div>ENRIQUE O. OLONAN<br/>ARCHITECT</div> |                                                                                           | CHECKED: <div>JOSE MANUEL AGUILARDO<br/>PROJECT MANAGER II</div> |   | REVIEWED: <div>ATTY. JOHNSON V. DOMINGO<br/>DIRECTOR IV</div> |   | RECOMMENDING APPROVAL: <div>REYNOR R. IMPERIAL<br/>DIRECTOR<br/>PLANNING AND MANAGEMENT SERVICE<br/>CO-HEAD, PSA-BOCM</div> |   | APPROVED: <div>LEO B. MALAGAR<br/>DIRECTOR IV<br/>ASSISTANT SECRETARY<br/>DEPUTY NATIONAL STATISTICIAN<br/>FINANCE AND ADMINISTRATIVE SERVICE<br/>HEAD, PSA-BOCM</div> |   | APPROVED: <div>USLEG. CLAIRE DENNIS S. MAPA, PH. D.<br/>NATIONAL STATISTICIAN AND CIVIL REGISTRAR GENERAL<br/>PHILIPPINE STATISTICS AUTHORITY</div> |                                             | PROJECT: <div>CONSTRUCTION OF FIT-OUT AND LANDSCAPE WORKS FOR THE<br/>TWENTY-THREE (23) STOREY PHILIPPINE STATISTICS AUTHORITY (PSA)<br/>OFFICE BUILDING WITH COVERED ROOF DECK</div> |                                | SHEET CONTENT: <div>8TH FLOOR DETAILS</div> |            | DESIGNER: <div>E. OLONAN</div> |            | REVISIONS: |  | SHEET NO.: |  | PRC NO. 4643<br>EXPIRY DATE: 04/29/2023<br>PRC NO. 2509861<br>EXPIRY DATE: 02/29/2022<br>OFFICE: QUEZON CITY<br>TEL NO. 100-149-814 |  | BUILDING & SPECIAL PROJECTS MANAGEMENT CLUSTER<br>UNIFIED PROJECT MANAGEMENT OFFICE, DPWH |  | BUILDING & SPECIAL PROJECTS MANAGEMENT CLUSTER<br>UNIFIED PROJECT MANAGEMENT OFFICE, DPWH |  | PLANNING AND MANAGEMENT SERVICE<br>CO-HEAD, PSA-BOCM |  | ASSISTANT NATIONAL STATISTICIAN<br>FINANCE AND ADMINISTRATIVE SERVICE<br>HEAD, PSA-BOCM |  | LOCATION: <div>PSA COMPLEX, EAST AVENUE, DILIMAN, QUEZON CITY</div> |  | CAD<br>CHECKED<br>DATE |  | AET / ADI<br>RIB / AET<br>MAY 2021 |  | SYMBOL<br>REMARK<br>DATE |  | A-9031 |  |
| CONSULTANT: <div>ENRIQUE O. OLONAN<br/>ARCHITECT</div>   |  | CHECKED: <div>JOSE MANUEL AGUILARDO<br/>PROJECT MANAGER II</div>                          |                                                        | REVIEWED: <div>ATTY. JOHNSON V. DOMINGO<br/>DIRECTOR IV</div>                             |                                                                  | RECOMMENDING APPROVAL: <div>REYNOR R. IMPERIAL<br/>DIRECTOR<br/>PLANNING AND MANAGEMENT SERVICE<br/>CO-HEAD, PSA-BOCM</div> |                                                               | APPROVED: <div>LEO B. MALAGAR<br/>DIRECTOR IV<br/>ASSISTANT SECRETARY<br/>DEPUTY NATIONAL STATISTICIAN<br/>FINANCE AND ADMINISTRATIVE SERVICE<br/>HEAD, PSA-BOCM</div> |   | APPROVED: <div>USLEG. CLAIRE DENNIS S. MAPA, PH. D.<br/>NATIONAL STATISTICIAN AND CIVIL REGISTRAR GENERAL<br/>PHILIPPINE STATISTICS AUTHORITY</div> |   | PROJECT: <div>CONSTRUCTION OF FIT-OUT AND LANDSCAPE WORKS FOR THE<br/>TWENTY-THREE (23) STOREY PHILIPPINE STATISTICS AUTHORITY (PSA)<br/>OFFICE BUILDING WITH COVERED ROOF DECK</div> |   | SHEET CONTENT: <div>8TH FLOOR DETAILS</div> |   | DESIGNER: <div>E. OLONAN</div> |                                             | REVISIONS: |                                | SHEET NO.: |            |  
| PRC NO. 4643<br>EXPIRY DATE: 04/29/2023<br>PRC NO. 2509861<br>EXPIRY DATE: 02/29/2022<br>OFFICE: QUEZON CITY<br>TEL NO. 100-149-814   |  | BUILDING & SPECIAL PROJECTS MANAGEMENT CLUSTER<br>UNIFIED PROJECT MANAGEMENT OFFICE, DPWH |                                                        | BUILDING & SPECIAL PROJECTS MANAGEMENT CLUSTER<br>UNIFIED PROJECT MANAGEMENT OFFICE, DPWH |                                                                  | PLANNING AND MANAGEMENT SERVICE<br>CO-HEAD, PSA-BOCM                                                                        |                                                               | ASSISTANT NATIONAL STATISTICIAN<br>FINANCE AND ADMINISTRATIVE SERVICE<br>HEAD, PSA-BOCM                                                                                |   | LOCATION: <div>PSA COMPLEX, EAST AVENUE, DILIMAN, QUEZON CITY</div>                                                                                 |   | CAD<br>CHECKED<br>DATE   |   | AET / ADI<br>RIB / AET<br>MAY 2021          |   | SYMBOL<br>REMARK<br>DATE       |                                             | A-9031     |                                |            

FLOOR FINISH LEGEND :

| NEW FINISHES      |                                                                            |
|-------------------|----------------------------------------------------------------------------|
| F-1               | BARE STRUCTURAL CONCRETE SLAB DEPRESSED 50mm TO RECEIVE TOPPING AND FINISH |
| F-2               | 600mm x 600mm CARPET TILES                                                 |
| F-3               | 600mm x 600mm x 8mm THK NON-SKID FLOOR TILE                                |
| F-4               | 600mm x 600mm x 8mm THK POLISHED FLOOR TILE                                |
| F-5               | RUBBERIZED MAT FLOORING                                                    |
| F-6               | SIMULATED WOOD TILES                                                       |
| F-7               | 600mm x 600mm x 10mm THK POLISHED GRANITE FLOOR TILE                       |
| EXISTING FINISHES |                                                                            |
| EX-01             | POLYURETHANE-BASED EPOXY FLOOR COATING                                     |
| EX-02             | EPOXY TANK LINING                                                          |
| EX-03             | CEMENT-BASED NON-SKID WAFFLE TILE                                          |
| EX-04             | WET-INSTALLED 20mm THK FLAMED GRANITE SLAB (PROVIDE SEALER)                |
| EX-05             | TROWEL FINISH WITH PENETRATING SEALER AND HARDENER                         |
| EX-06             | 600mm x 600mm x 8mm THK NON-SKID FLOOR TILE                                |
| EX-07             | 600mm x 600mm x 10mm THK POLISHED GRANITE FLOOR TILE                       |
| EX-08             | 600mm x 600mm x 8mm THK POLISHED FLOOR TILE                                |

CEILING FINISHES LEGEND :

| NEW FINISHES      |   |
|-------------------|---|
| C-1               | LOW SHEEN ACRYLIC LATEX PAINT ON SMOOTH RUBBED FINISHED EXPOSED UNDERSIDE OF SLAB/ BEAM                                                      |
| C-2               | LOW SHEEN ACRYLIC LATEX PAINT ON 12mm THK MOISTURE RESISTANT GYPSUM BOARD ON METAL CEILING JOIST                                             |
| C-3               | 600X600 REGULAR ACOUSTIC TILES ON POWDER COATED ALUMINUM T RUNNERS                                                                           |
| C-4               | POWDER COATED ALUMINUM PANELS ON CONCEALED ALUMINUM RUNNERS                                                                                  |
| C-5               | 12mm THK GYPSUM BOARD IN HPL METAL FIN. AND 6mm THK GRAPHICOTE GLASS PANELS ON POWDER COATED ALUMINUM FRAMING WITH 6mm THK ACRYLIC DIFFUSERS |
| C-6               | LOW SHEEN ACRYLIC LATEX PAINT ON 12mm THK GYPSUM BOARD ON METAL CEILING JOIST                                                                |
| C-7               | ALUMINUM COMPOSITE CEILING PANEL   |
| C-8               | LOW SHEEN ACRYLIC LATEX PAINT ON 12mm THK GYPSUM BOARD HEXAGONAL ACCENT DROP CEILING 1.20M DIA X 150mm THK ON METAL HANGERS                  |
| EXISTING FINISHES |   |
| EX-C-1            | LOW SHEEN ACRYLIC LATEX PAINT ON SMOOTH RUBBED FINISHED EXPOSED UNDERSIDE OF SLAB/ BEAM                                                      |
| EX-C-2            | LOW SHEEN ACRYLIC LATEX PAINT ON 12mm THK MOISTURE RESISTANT GYPSUM BOARD ON METAL CEILING JOIST                                             |
| EX-C-3            | LOW SHEEN ACRYLIC LATEX PAINT ON 12mm THK GYPSUM BOARD ON METAL CEILING JOIST                                                                |

WALL FINISH LEGEND :

| EXISTING FINISHES |                                                |
|-------------------|------------------------------------------------|
| EX-W-1            | SEMI-GLOSS LATEX PAINT FINISH                  |
| EX-W-2            | 300X600X25mm THK POLISHED HOMOGENOUS WALL TILE |
| EX-W-3            | EPOXY LINING                                   |
| EX-W-4            | LIQUID-APPLIED ELASTOMERIC WALL COATING        |
| EX-W-5            | PAINTED FINISH WITH TRAFFIC STRIPE PATTERN     |
| NEW FINISHES      |                                                |
| WF-1              | SEMI-GLOSS LATEX PAINT FINISH                  |
| WF-2              | 300X600X25mm THK POLISHED HOMOGENOUS WALL TILE |
| WF-3              | SKIM COAT WALL COATING FINISH                  |
| WF-4              | ACOUSTIC PADDING                               |
| WF-5              | 4mm THK COLOR COATED GLASS                     |
| WF-6              | WOOD VENEER (VERIFY DESIGN ON DETAILS)         |


PARTITION TYPE LEGEND :

| EXISTING PARTITION |   |
|--------------------|---|
| EXP-1              | 125mm THK CAST-IN-PLACE CONCRETE EXTERIOR WALL                                                                                            |
| EXP-2              | REINFORCED STRUCTURAL CONCRETE WALL   |
| EXP-3              | 150mm THK CHB (FLOOR TO BOTTOM SLAB/BEAM) PLASTERED AND FINISH AS PER WALL FINISHED SCHEDULE                                              |
| EXP-4              | 150mm THK CHB (FLOOR TO BOTTOM SLAB/BEAM) PLASTERED AND FINISH AS PER WALL FINISHED SCHEDULE                                              |
| NEW PARTITION      |   |
| P-1                | 150mm THK CHB (FLOOR TO BOTTOM SLAB/BEAM) PLASTERED AND FINISH AS PER WALL FINISHED SCHEDULE                                              |
| P-2                | 100mm THK FULL HT DRY WALL PARTITION w/ 2HR FIRE RATING, GYPSUM BOARD ON METAL FURRING PLASTERED AND FINISHED AS PER WALL FINISH SCHED.   |
| P-3                | 100mm THK 1.80M HT DRY WALL PARTITION w/ 2HR FIRE RATING, GYPSUM BOARD ON METAL FURRINGS PLASTERED AND FINISHED AS PER WALL FINISH SCHED. |
| P-4                | 100mm THK DRY WALL CLADDING IN 200MM ABOVE FINISH FLOOR LINE (SEE INTERIOR DETAILS)                                                       |
| P-5                | 12mm THK CLEAR SEMI-FRAMELESS FULL HT TEMPERED GLASS WALL PARTITION w/ MID-HT FROSTED STICKER BAND                                        |


NOTE:  
PURSUANT TO SECTION 4 OF ANNEX "A" OF THE REVISED IMPLEMENTING RULES AND REGULATION OF R.A. 9164, APPROVAL BY THE AUTHORIZED DPWH OFFICIALS OF DETAILED ENGINEERING SURVEYS AND DESIGN UNDERTAKEN BY CONSULTANTS NEITHER OUNSHINES THE RESPONSIBILITY OF THE LATTER FOR THE TECHNICAL INTEGRITY OF THE SURVEYS AND DESIGN NOR TRANSFER ANY PART OF THAT RESPONSIBILITY TO THE APPROVING OFFICIALS.

THE DESIGN CONSULTANT SHALL BE HELD RESPONSIBLE FOR THE FAILURE OF THE FACILITY/IES / STRUCTURES DUE TO FAULTY DESIGN EXCEPT FOR THE CHANGES MADE WITHOUT THE CONFORMITY OF THE CONSULTANTS.


DRAWINGS AND SPECIFICATIONS DULY SIGNED, STAMPED OR SEALED, AS INSTRUMENTS OF SERVICE, ARE PROPERTY AND DOCUMENTS OF THE ARCHITECT, WHETHER THE OBJECT FOR WHICH THEY ARE MADE IS EXECUTED OR NOT. IT SHALL BE UNLAWFUL FOR ANY PERSON, WITHOUT THE WRITTEN CONSENT OF THE ARCHITECT OR AUTHOR OF SAID DOCUMENTS, TO DUPLICATE OR TO MAKE COPIES OF SAID DOCUMENTS FOR USE IN THE REPETITION OF AND FOR OTHER PROJECTS OR BUILDINGS, WHETHER EXECUTED PARTLY OR IN WHOLE.

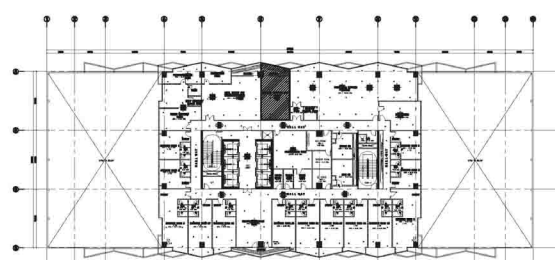


1  
A-903J SCALE: 1:500M  
PERSONAL RECORDS ROOM  
8TH FLOOR KEYPLAN

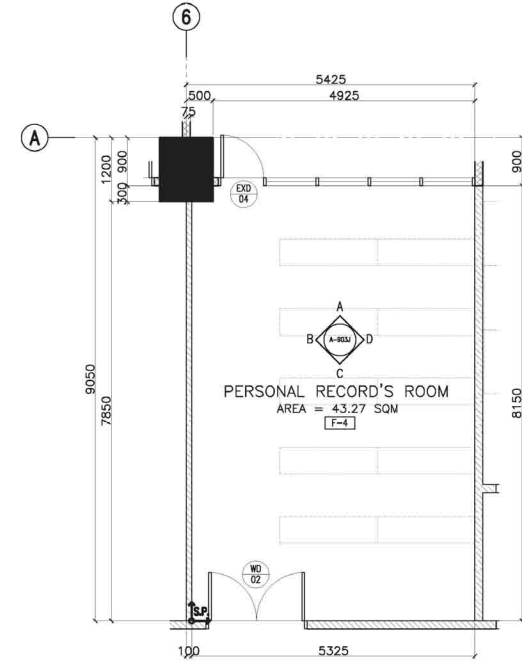


2  
A-903J SCALE: 1:50M  
B/F - PERSONAL RECORDS ROOM  
BLOW-UP PLAN

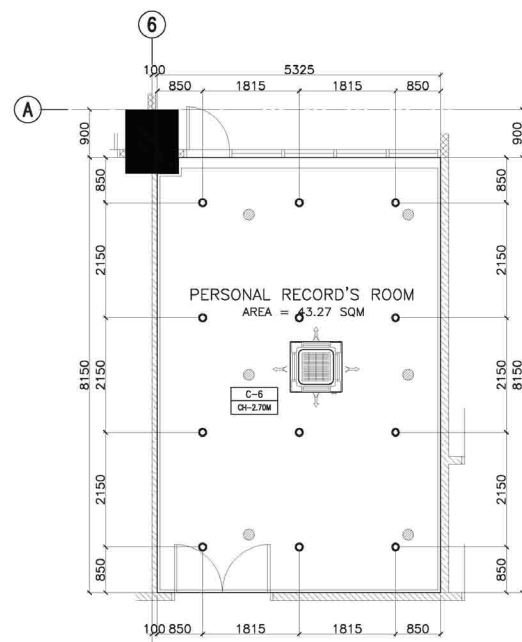


3  
A-903J SCALE: 1:50M  
B/F - PERSONAL RECORDS ROOM  
REFLECTED CEILING PLAN

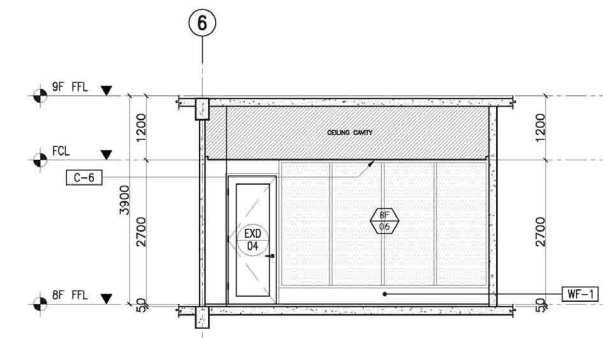


4  
A-903J SCALE: 1:50M  
B/F - PERSONAL RECORDS ROOM  
SECTION THRU "A"

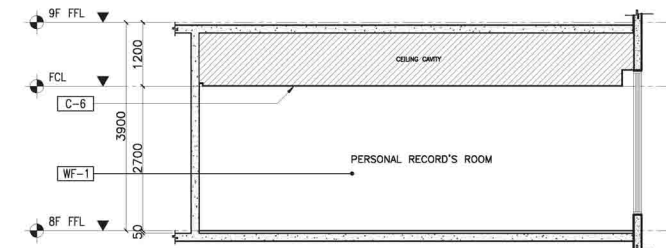

5  
A-903J SCALE: 1:50M  
B/F - PERSONAL RECORDS ROOM  
SECTION THRU "B"

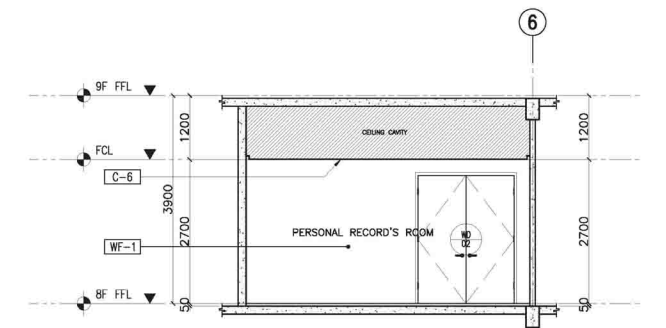

6  
A-903J SCALE: 1:50M  
B/F - PERSONAL RECORDS ROOM  
SECTION THRU "C"

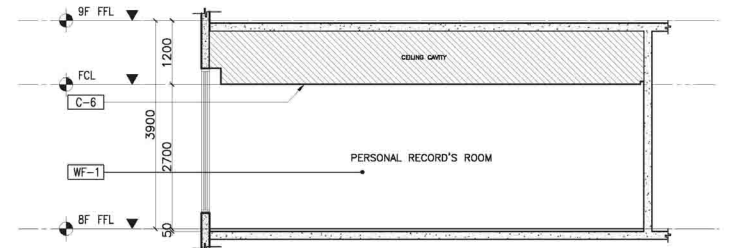

7  
A-903J SCALE: 1:50M  
B/F - PERSONAL RECORDS ROOM  
SECTION THRU "D"

