

NOTE:
PURSUANT TO SECTION 4 OF ANNEX "A" OF THE REVISED IMPLEMENTING RULES AND REGULATIONS OF R.A. 9164, APPROVAL BY THE AUTHORIZED DPWH OFFICIALS OF DETAILED ENGINEERING SURVEYS AND DESIGN UNDERTAKEN BY CONSULTANTS, NEITHER DIMINISHES THE RESPONSIBILITY OF THE LATTER FOR THE TECHNICAL INTEGRITY OF THE SURVEYS AND DESIGN NOR TRANSFER ANY PART OF THAT RESPONSIBILITY TO THE APPROVING OFFICIALS.
THE DESIGN CONSULTANT SHALL BE HELD RESPONSIBLE FOR THE FAILURE OF THE FACILITY/IES / STRUCTURES DUE TO FAULTY DESIGN EXCEPT FOR THE CHANGES MADE WITHOUT THE CONFORMITY OF THE CONSULTANTS.


DRAWINGS AND SPECIFICATIONS DULY SIGNED, STAMPED OR SEALED, AS INSTRUMENTS OF SERVICE, ARE PROPERTY AND DOCUMENTS OF THE ARCHITECT. WHEN THE OBJECT FOR WHICH THEY ARE MADE IS EXECUTED OR NOT, IT SHALL BE UNLAWFUL FOR ANY PERSON, WITHOUT THE WRITTEN CONSENT OF THE ARCHITECT OR AUTHOR OF SAID DOCUMENTS, TO DUPLICATE OR TO MAKE COPIES OF SAID DOCUMENTS FOR USE IN THE REPRODUCTION OF AND FOR OTHER PROJECTS OR BUILDINGS, WHETHER EXECUTED PARTLY OR IN WHOLE.

LEGEND	
CODE	DESCRIPTION
ELEV	ELEVATION
F.F.L.	FINISH FLOOR ELEVATION
T.O.S.	TOP OF SLAB
T.O.P.	TOP OF ROOF
T.O.S.	TOP OF PLANTER
T.O.S.	TOP OF SOIL

PSA 23-STOREY BUILDING
GROUND FLOOR LEVELS AND GRADING PLAN

SCALE 1:100M

TOKWING CONSTRUCTION CORPORATION Lot 35, Rodriguez Drive, Rodriguez Subdivision, Quezon City Tel No. (632) 8961 6069 Email: tokwingcorp@yahoo.com.ph		ENRIQUE O. OLONAN & ASSOCIATES ARCHITECTS ENGINEERS CONSULTANTS Suite 305, Saville Square Condominium, No. 38 Saville Ave. Lopez Heights, Quezon City Tel No. (632) 7917 5358 Email: enolondesign@gmail.com		CONSULTANT: ERIC V. ESTORIDO LANDSCAPE ARCHITECT PR. NO. : 196 DATE : 01/21/2023 PLACE : BRGA CITY TN. NO. : 303-286-105	CHECKED: JOSE MANUEL AGUIBALDO PROJECT MANAGER II BUILDING & SPECIAL PROJECTS MANAGEMENT CLUSTER UNIFIED PROJECT MANAGEMENT OFFICE, DPWH	REVIEWED: ATTY. JOHNSON V. DOMINCO PROJECT DIRECTOR BUILDING & SPECIAL PROJECTS MANAGEMENT CLUSTER UNIFIED PROJECT MANAGEMENT OFFICE, DPWH	RECOMMENDING APPROVAL: REYNOR P. IMPERIAL PROJECT DIRECTOR PLANNING AND MANAGEMENT SERVICE CO-HEAD, PSA-BOCM SOCRATES L. RAMORES DIRECTOR IV FINANCE AND ADMINISTRATIVE SERVICE HEAD, PSA-BOCM LEO B. MALAGAR ASSISTANT SECRETARY DEPUTY NATIONAL STATISTICIAN CIVIL REGISTRATION & CENTRAL SUPPORT OFFICE	APPROVED: USEIG, CLAIRE DENNIS B. MAPA, PH. D. NATIONAL STATISTICIAN AND CIVIL REGISTRAR GENERAL PHILIPPINE STATISTICS AUTHORITY	PROJECT: CONSTRUCTION OF FIT-OUT AND LANDSCAPE WORKS FOR THE TWENTY-THREE (23) STOREY PHILIPPINE STATISTICS AUTHORITY (PSA) OFFICE BUILDING WITH COVERED ROOF DECK LOCATION: PSA COMPLEX, EAST AVENUE, DILMAN, QUEZON CITY	SHEET CONTENT: LEVELS AND GRADING PLAN	DESIGNER : EVE EAD : JRC CHECKED : EVE DATE : FEB. 22, 2022	REVISIONS SYMBOL REMARK DATE	SHEET NO. LA-05A
---	--	--	--	--	--	--	--	---	--	---	--	---------------------------------	---------------------

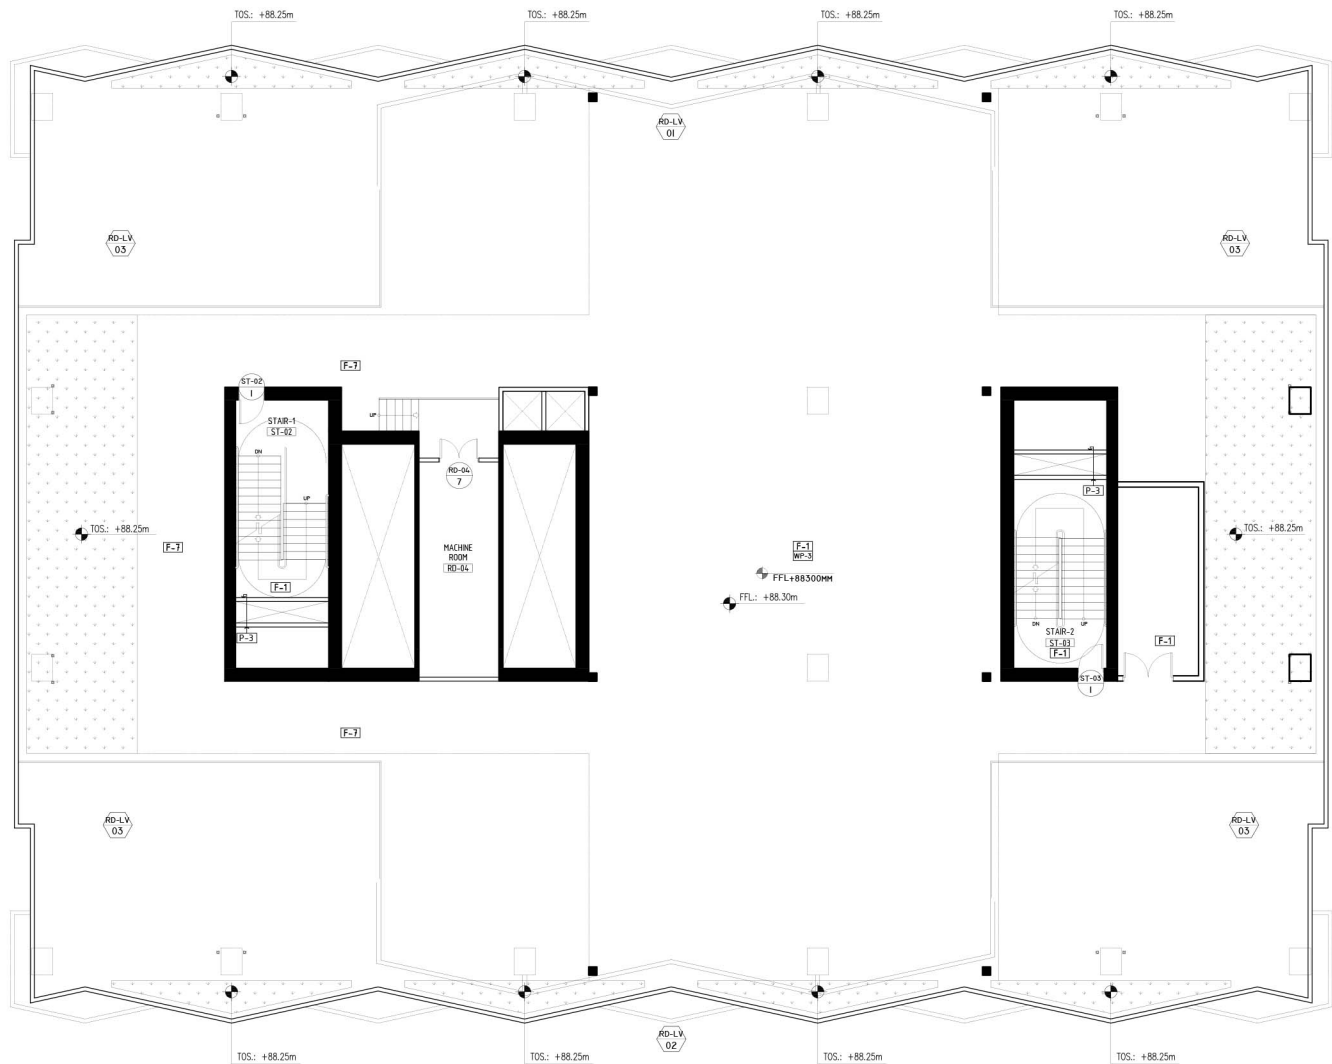

LEGEND	
CODE	DESCRIPTION
ELEV	ELEVATION
FFL	FINISH FLOOR ELEVATION
TOS	TOP OF BENCH
TOP	TOP OF ROOF
TOP	TOP OF PLANTER
TOS	TOP OF SOIL

NOTE:
PURSUANT TO SECTION 4 OF ANNEX "A" OF THE REVISED IMPLEMENTING RULES AND REGULATION OF R.A. 9164, APPROVAL BY THE AUTHORIZED DPWH OFFICIALS OF DETAILED ENGINEERING SURVEYS AND DESIGN UNDERTAKEN BY CONSULTANTS NEITHER DIMINISHES THE RESPONSIBILITY OF THE LATTER FOR THE TECHNICAL INTEGRITY OF THE SURVEYS AND DESIGN NOR TRANSFER ANY PART OF THAT RESPONSIBILITY TO THE APPROVING OFFICIALS.

THE DESIGN CONSULTANT SHALL BE HELD RESPONSIBLE FOR THE FAILURE OF THE FACILITY/IES / STRUCTURES DUE TO FAULTY DESIGN EXCEPT FOR THE CHANGES MADE WITHOUT THE CONFORMITY OF THE CONSULTANTS.

DRAWINGS AND SPECIFICATIONS DULY SIGNED, STAMPED OR SEALED, AS INSTRUMENTS OF SERVICE, ARE PROPERTY AND DOCUMENTS OF THE ARCHITECT. WHETHER THE OBJECT FOR WHICH THEY ARE MADE IS EXECUTED OR NOT, IT SHALL BE UNLAWFUL FOR ANY PERSON, WITHOUT THE WRITTEN CONSENT OF THE ARCHITECT OR AUTHOR OF SAID DOCUMENTS, TO DUPLICATE OR TO MAKE COPIES OF SAID DOCUMENTS FOR USE IN THE REPEITION OF AND FOR OTHER PROJECTS OF BUILDINGS, WHETHER EXECUTED PARTLY OR IN WHOLE.

PSA 23-STOREY BUILDING
ROOF DECK LEVELS AND GRADING PLAN

SCALE 1:100M

CONSULTANT:		CHECKED:	REVIEWED:	RECOMMENDING APPROVAL:		APPROVED:	PROJECT:	SHEET CONTENT:	DESIGNER:	EVE:	REVISIONS			SHEET NO.
ERIC V. ESTORIDO LANDSCAPE ARCHITECT		JOSE MANUEL AGUIBALDO PROJECT MANAGER II	ATTY. JOHNSON V. DOMINCO PROJECT DIRECTOR	REYNOR R. IMPERIAL DIRECTOR II	SOCRATES L. RAMORES DIRECTOR IV	LEO B. MALAGAR ASSISTANT SECRETARY	CONSTRUCTION OF FIT-OUT AND LANDSCAPE WORKS FOR THE TWENTY-THREE (23) STOREY PHILIPPINE STATISTICS AUTHORITY (PSA) OFFICE BUILDING WITH COVERED ROOF DECK	LEVELS AND GRADING PLAN	EAD	JRC	SYMBOL	REMARK	DATE	LA-05C
PRE NO. : 196 DATE : 01/20/2023 PLAZA : BRGA CITY TN NO. : 303-286-105		BUILDING & SPECIAL PROJECTS MANAGEMENT CLUSTER UNIFIED PROJECT MANAGEMENT OFFICE, DPWH	BUILDING & SPECIAL PROJECTS MANAGEMENT CLUSTER UNIFIED PROJECT MANAGEMENT OFFICE, DPWH	PLANNING AND MANAGEMENT SERVICE CO-HEAD, PSA-BCOM	FINANCE AND ADMINISTRATIVE SERVICE HEAD, PSA-BCOM	DEPUTY NATIONAL STATISTICIAN CIVIL REGISTRATION & CENTRAL SUPPORT OFFICE	LOCATION: PSA COMPLEX, EAST AVENUE, DILIMAN, QUEZON CITY		CHECKED	EVE				
Tel No. (632) 8961 6069 Email: tokwingcorp@yahoo.com.ph									DATE	FEB. 22, 2022				