



**TOKWING**  
CONSTRUCTION CORPORATION

**ENGINEER O. OLIVAN & ASSOCIATES**


**PROJECT:** CONSTRUCTION OF FIT-OUT AND LANDSCAPE WORKS FOR THE TWENTY-THREE (23) STOREY PHILIPPINE STATISTICS AUTHORITY (PSA) OFFICE BUILDING WITH COVERED ROOF DECK

**LOCATION:** PSA CORP. EAST AVENUE, DUKAL, QUEZON CITY

**DATE:** MAY 2021

**REVISIONS:**

NO.	DATE	DESCRIPTION
1	05/20/21	ISSUED FOR PERMITTING
2	05/20/21	ISSUED FOR PERMITTING
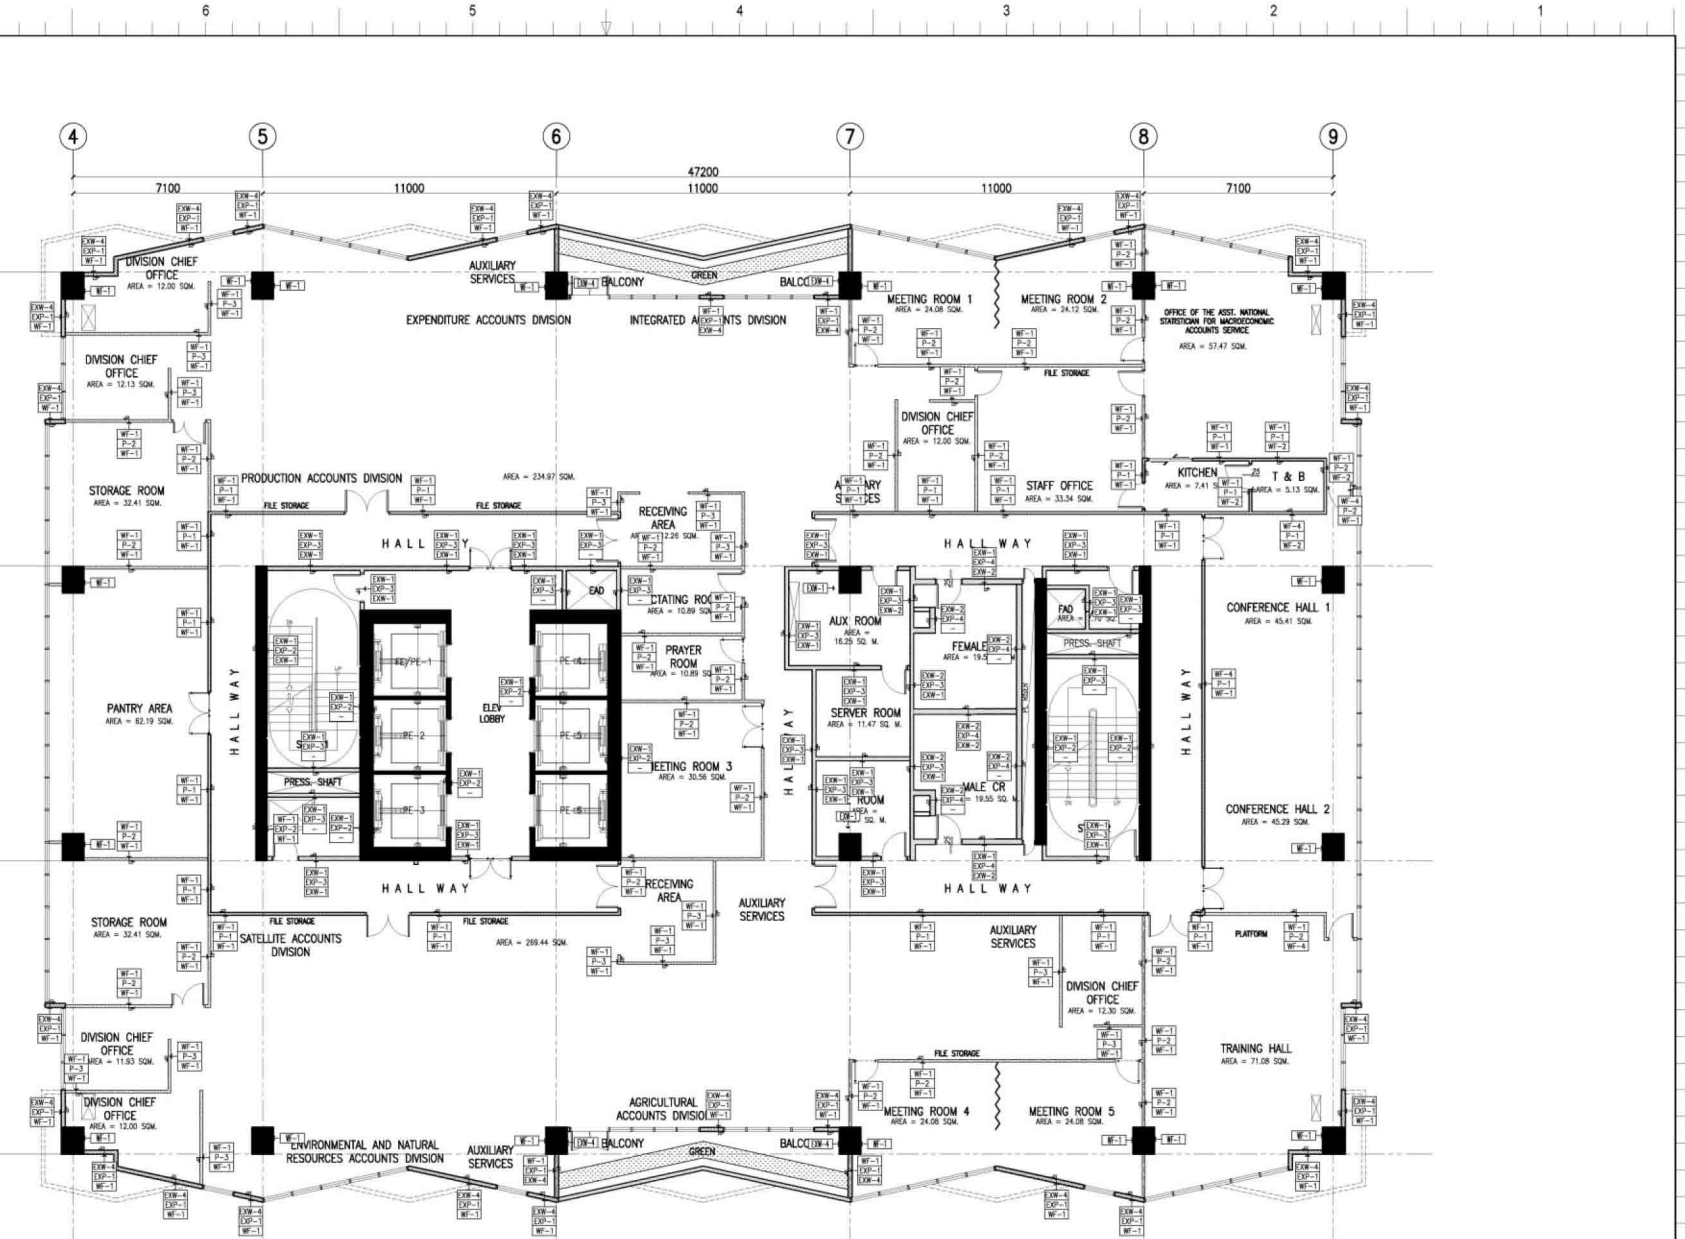

**1 21ST FLOOR WALL SETTING-OUT PLAN**  
SCALE 1:100 M.

**WALL FINISH LEGEND :**

**EXISTING FINISHES**

- EXW-1 (EXISTING) SEMI-GLOSS LATEX PAINT FINISH
- EXW-2 (EXISTING) 300X600X25mm THK. POLISHED HOMOGENOUS WALL TILE
- EXW-3 (EXISTING) EPOXY LINING
- EXW-4 (EXISTING) LIQUID-APPLIED ELASTOMERIC WALL COATING
- EXW-5 (EXISTING) PAINTED FINISH WITH TRAFFIC STRIPE PATTERN

**NEW FINISHES**

- WF-1 SEMI-GLOSS LATEX PAINT FINISH
- WF-2 300X600X25mm THK. POLISHED HOMOGENOUS WALL TILE
- WF-3 SKIM COAT WALL COATING FINISH
- WF-4 ACOUSTIC PADDING
- WF-5 6mm THK. COLOR COATED GLASS
- WF-6 WOOD VENEER (VERIFY DESIGN ON DETAILS)
- WF-7 20mm THK POLISHED GRANITE WALL FINISH


**PARTITION TYPE LEGEND :**

**EXISTING PARTITION**

- EXP-1 (EXISTING) 125mm THK. CAST-IN-PLACE CONCRETE EXTERIOR WALL
- EXP-2 (EXISTING) REINFORCED STRUCTURAL CONCRETE WALL
- EXP-3 (EXISTING) 80mm THK. CHB DRR FIRE RATED (FLOOR TO BOTTOM SLAB/BEAM) PLASTERED AND FINISH AS PER WALL FINISH SCHEDULE
- EXP-4 (EXISTING) 150mm THK. CHB (FLOOR TO BOTTOM SLAB/BEAM) PLASTERED AND FINISH AS PER WALL FINISH SCHEDULE

**NEW PARTITION**

- P-1 150mm THK. CHB (FLOOR TO BOTTOM SLAB/BEAM) PLASTERED AND FINISH AS PER WALL FINISH SCHEDULE
- P-2 100mm THK. FULL HT DRY WALL PARTITION w/ ZRR FIRE RATING, GYPSUM BOARD ON METAL FURRING PLASTERED AND FINISHED AS PER WALL FINISH SCHED.
- P-3 100mm THK. 1.8M HT DRY WALL PARTITION w/ ZRR FIRE RATING, GYPSUM BOARD ON METAL FURRING PLASTERED AND FINISHED AS PER WALL FINISH SCHED.
- P-4 100mm THK. DRY WALL CLADDING IN 200MM ABOVE FINISH FLOOR LINE (SEE INTERIOR DETAILS)
- P-5 12mm THK CLEAR SEMI-FRAMELESS FULL HT TINTED GLASS WALL PARTITION w/ HD-HT FROSTED STICKER BAND

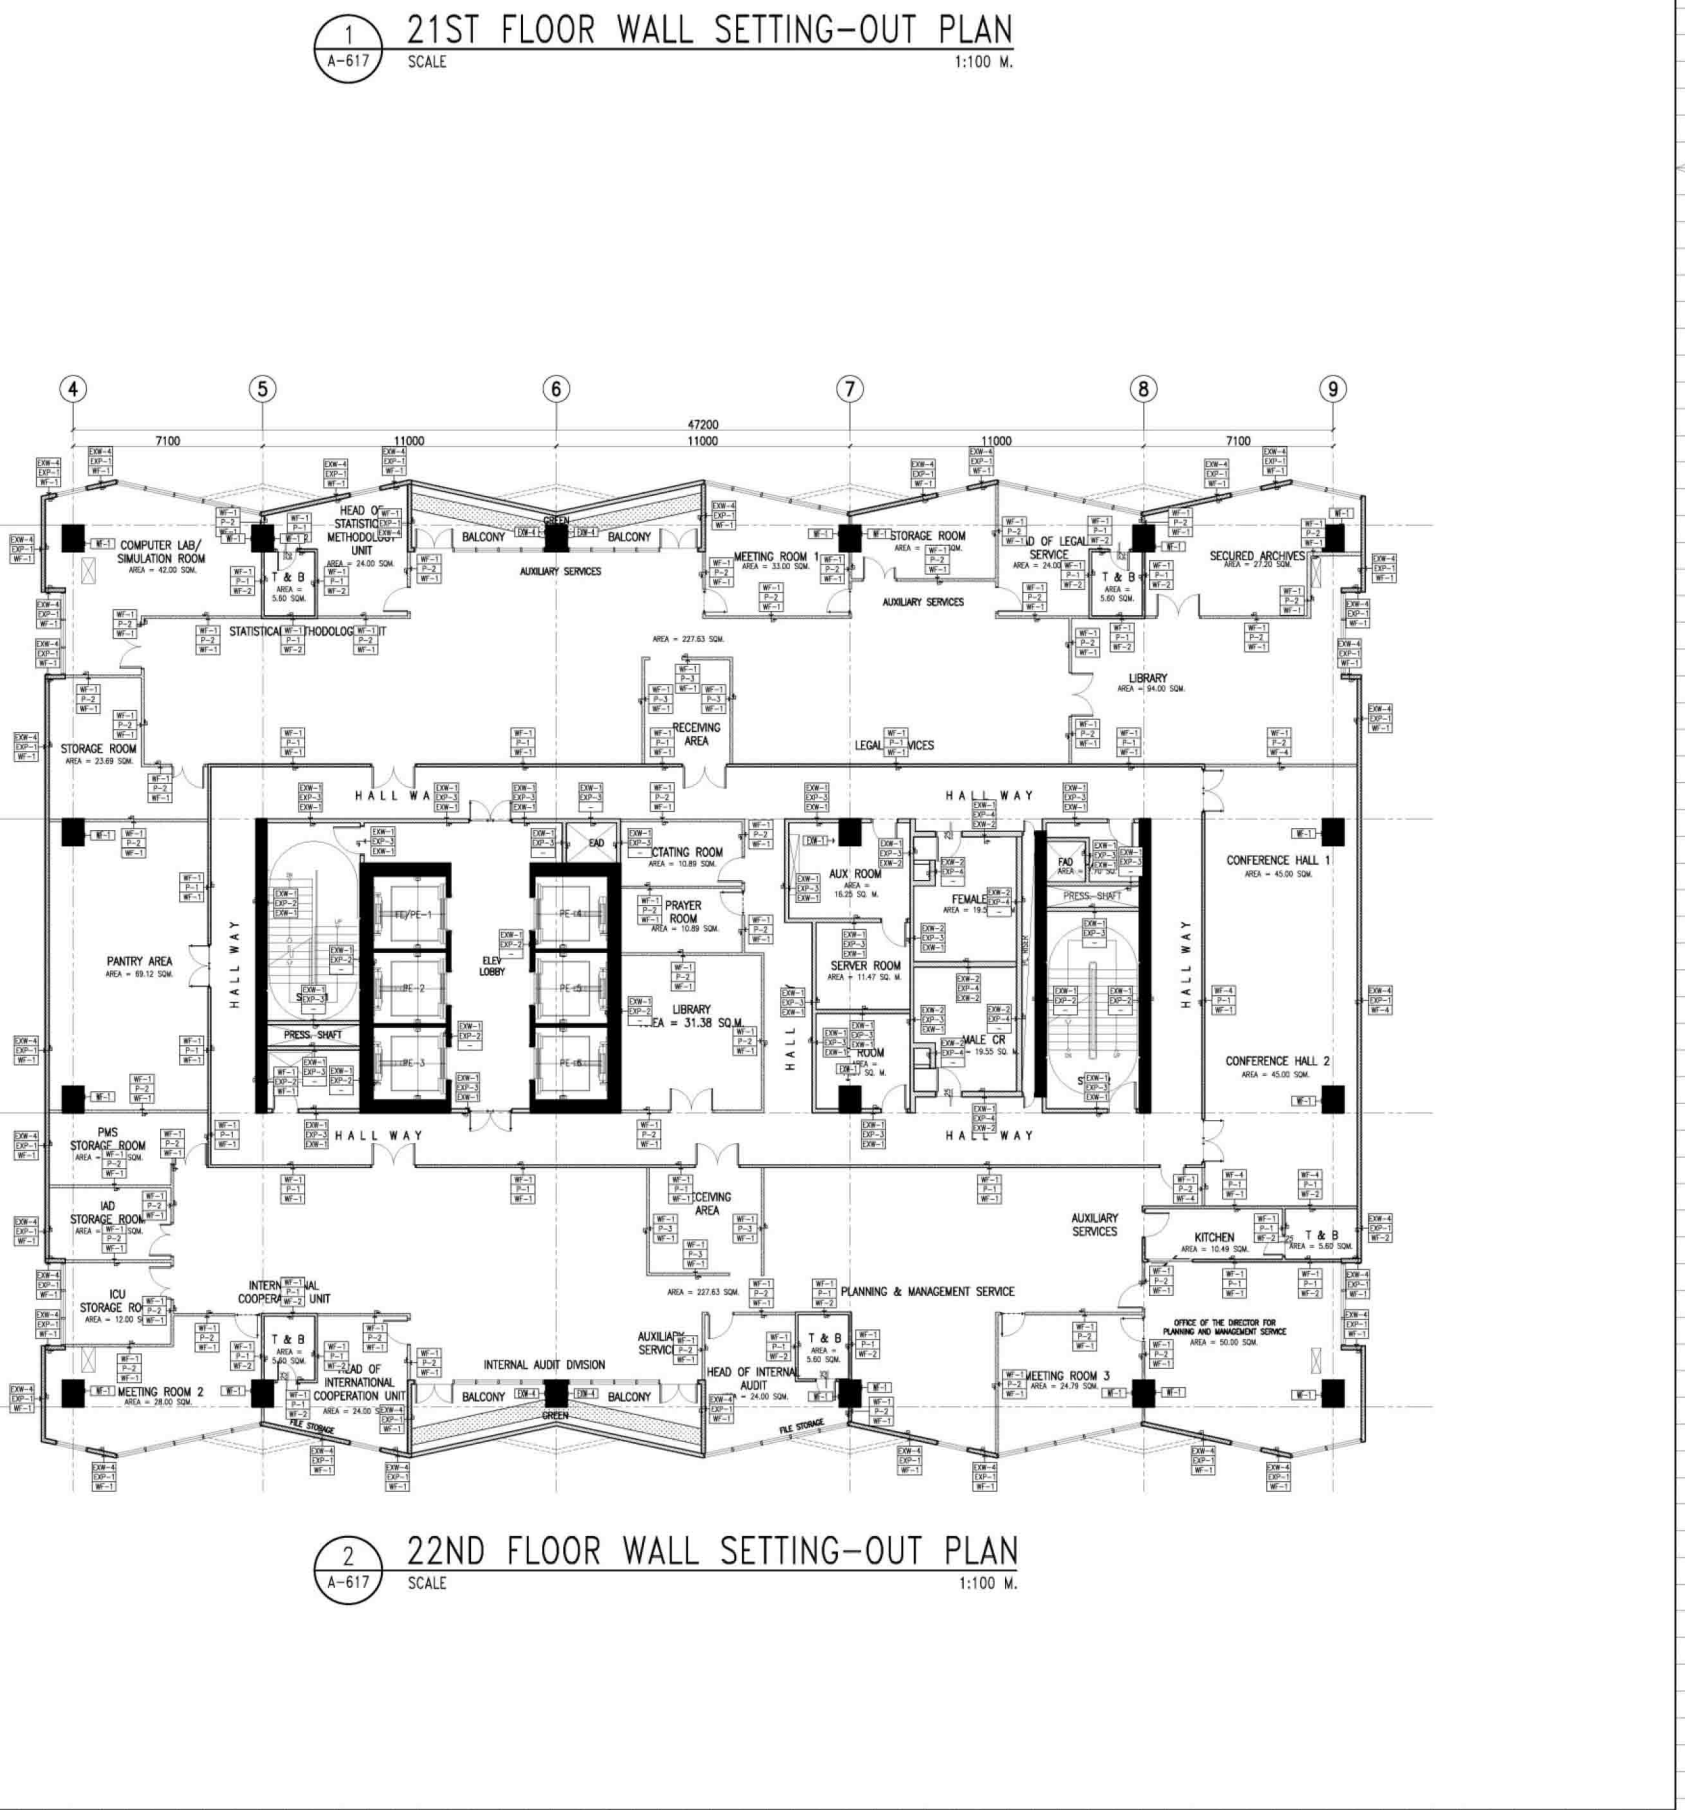

**2 22ND FLOOR WALL SETTING-OUT PLAN**  
SCALE 1:100 M.