


1
A-706
12TH FLOOR
FURNITURE LAYOUT
SCALE 1:100 M.

LEGEND:

WS	14 SET/S	700MM X 1400MM WORKSTATION IN HPL FINISH WITH ESSO SYSTEM PARTITION 1200MM HT.	CB	1 SET/S	CRENDENZA BACK CABINET 450MM X 1800MM X 750MM HT. IN HPL FINISH	PB	7 SET/S	RABAMI POLYPROPYLENE SEAT AND BACK CHAIR	K1	2 SET/S	KAPPA 3 MID BACK CHAIR
T1	1 SET/S	700MM X 1400MM (GT. 450 X 900) TABLE IN HPL FINISH WITH 15660 METAL LEGS AND WIRE MANAGEMENT	LFI	20 SET/S	4 LAYER LATERAL FILING CABINET IN POWDER COATED FINISH	C1	40 SET/S	THETA 2-2 MID BACK CHAIR	K2	6 SET/S	KAPPA 3 CANTILEVER
T2	3 SET/S	600MM X 1500MM (GT. 450 X 900) TABLE IN HPL FINISH WITH 15660 METAL LEGS AND WIRE MANAGEMENT	LP2	1 SET/S	3 LAYER LATERAL FILING CABINET IN POWDER COATED FINISH	C2	75 SET/S	BETA 2 CHAIR WITH ADJUSTABLE ARM	GC	2 SET/S	4 SEATER GANG CHAIR
T7	29 SET/S	700MM X 1200MM X 750MM HT. TABLE IN HPL FINISH WITH 15660 METAL LEGS AND WIRE MANAGEMENT	PT3	16 SET/S	SQUARE PANTRY TABLE IN HPL FINISH 950MM X 950MM X 750MM HT. WITH METAL X-LEGS	C4	3 SET/S	C-SHAPE MODULAR SOFA			
MT2	2 SET/S	1500MM X 4500MM MEETING TABLE WITH BOX LEGS 50MM THK. TOP IN HPL FINISH	RC2	1 SET/S	CURVED RECEPTION COUNTER 2000MM X 4000MM X 1050MM HT. IN HPL FINISH	R1	64 SET/S	RABAMI CHAIR			
MT4	2 SET/S	1200MM X 3000MM MEETING TABLE WITH BOX LEGS 50MM THK. TOP IN HPL FINISH	LT3	3 SET/S	CENTER TABLE IN HPL FINISH 600MM X 1000MM X 500MM HT. WITH METAL LEGS	R6	29 SET/S	DELFI UPHOLSTERED SEAT AND BACK			

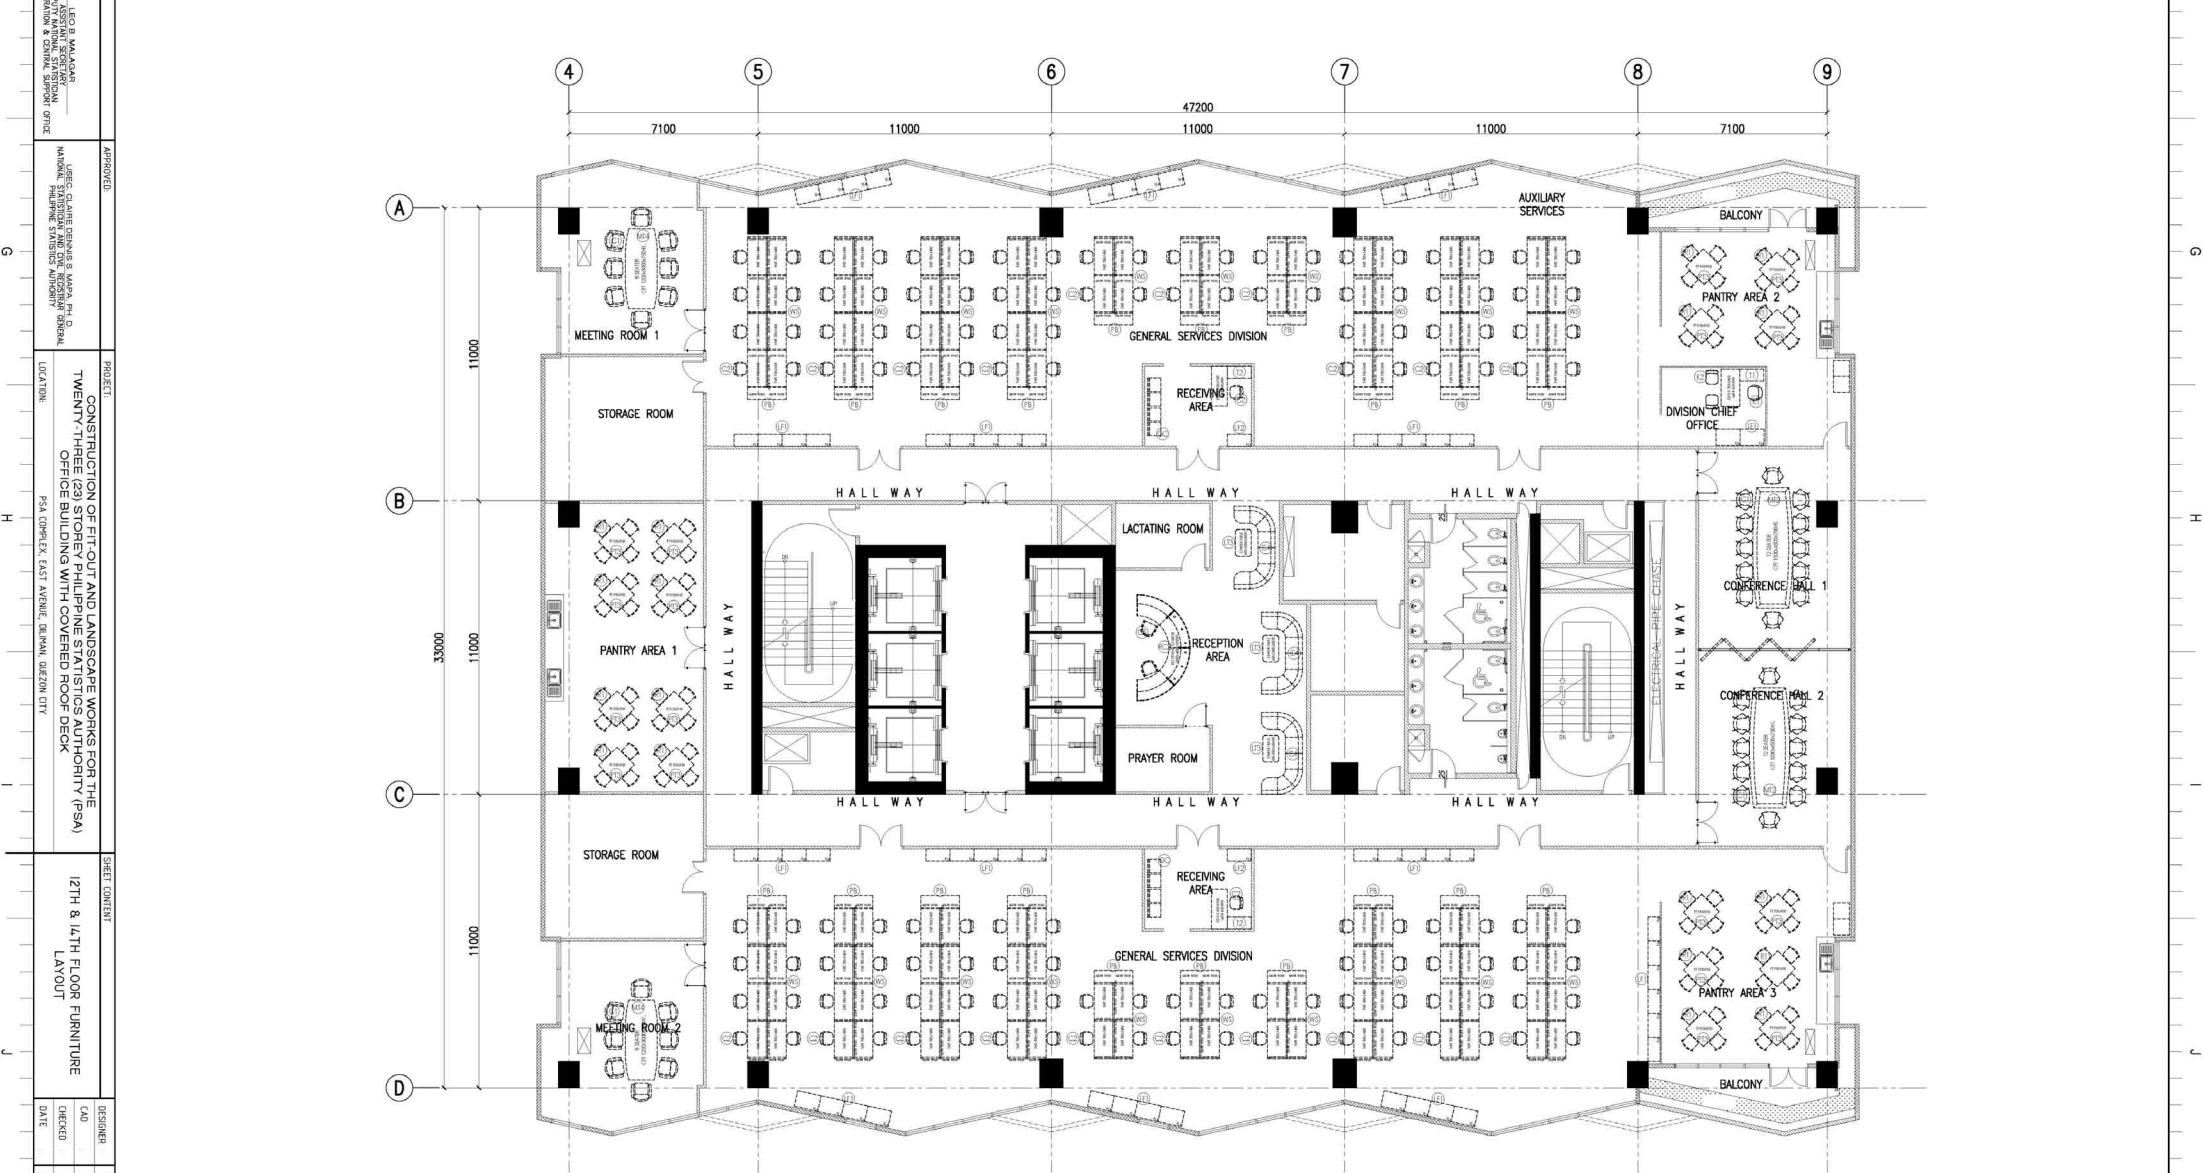

2
A-706
14TH FLOOR
FURNITURE LAYOUT
SCALE 1:100 M.

LEGEND:

WS	20 SET/S	700MM X 1400MM WORKSTATION IN HPL FINISH WITH ESSO SYSTEM PARTITION 1200MM HT.	LP2	1 SET/S	3 LAYER LATERAL FILING CABINET IN POWDER COATED FINISH	C2	32 SET/S	BETA 2 CHAIR WITH ADJUSTABLE ARM
T1	1 SET/S	700MM X 1400MM (GT. 450 X 900) TABLE IN HPL FINISH WITH 15660 METAL LEGS AND WIRE MANAGEMENT	PT3	16 SET/S	SQUARE PANTRY TABLE IN HPL FINISH 950MM X 950MM X 750MM HT. WITH METAL X-LEGS	R1	94 SET/S	RABAMI CHAIR
T2	2 SET/S	600MM X 1500MM (GT. 450 X 900) TABLE IN HPL FINISH WITH 15660 METAL LEGS AND WIRE MANAGEMENT	RC2	1 SET/S	CURVED RECEPTION COUNTER 2000MM X 4000MM X 1050MM HT. IN HPL FINISH	C4	3 SET/S	C-SHAPE MODULAR SOFA
MT2	2 SET/S	1500MM X 4500MM MEETING TABLE WITH BOX LEGS 50MM THK. TOP IN HPL FINISH	LT3	3 SET/S	CENTER TABLE IN HPL FINISH 600MM X 1000MM X 500MM HT. WITH METAL LEGS	GC	2 SET/S	4 SEATER GANG CHAIR
MT4	2 SET/S	1200MM X 3000MM MEETING TABLE WITH BOX LEGS 50MM THK. TOP IN HPL FINISH	PB	1 SET/S	PLANT BOX			
			LFI	38 SET/S	4 LAYER LATERAL FILING CABINET IN POWDER COATED FINISH	C1	14 SET/S	THETA 2-2 MID BACK CHAIR

TC TOKWING
CONSULTING ENGINEERING CORPORATION
12th Floor, 1201 East Avenue, Quezon City

ENRICO O. OLANAN
ARCHITECT
12th Floor, 1201 East Avenue, Quezon City

JOHN MARTELINO AGUIRRE
ARCHITECT
12th Floor, 1201 East Avenue, Quezon City

ATTY. JOHANNY V. DOMINCO
BUILDING & SPECIAL SERVICES MANAGEMENT CLUSTER
12th Floor, 1201 East Avenue, Quezon City

REYNOLD B. LARUELA
PLANNING AND MANAGEMENT SERVICE
12th Floor, 1201 East Avenue, Quezon City

ROSEMARIE M. MANONIB
ARCHITECTURAL MANAGER
12th Floor, 1201 East Avenue, Quezon City

LEO B. YAKA
LEAD ARCHITECT
12th Floor, 1201 East Avenue, Quezon City


JULIE CLARE ESPINOSA & BIANCA M. D. MARQUEZ
ARCHITECTURAL MANAGER
12th Floor, 1201 East Avenue, Quezon City

PROJECT: CONSTRUCTION OF FIT-OUT AND LANDSCAPE WORKS FOR THE TWENTY-THREE (23) STOREY PHILIPPINE STATISTICS AUTHORITY (PSA) OFFICE BUILDING WITH COVERED ROOF DECK
PSA CORNER EAST AVENUE, QUEZON CITY

SHEET NO.: 12TH & 14TH FLOOR FURNITURE LAYOUT

DESIGNER: E. OLANAN
DATE: MAY 2021


A-706

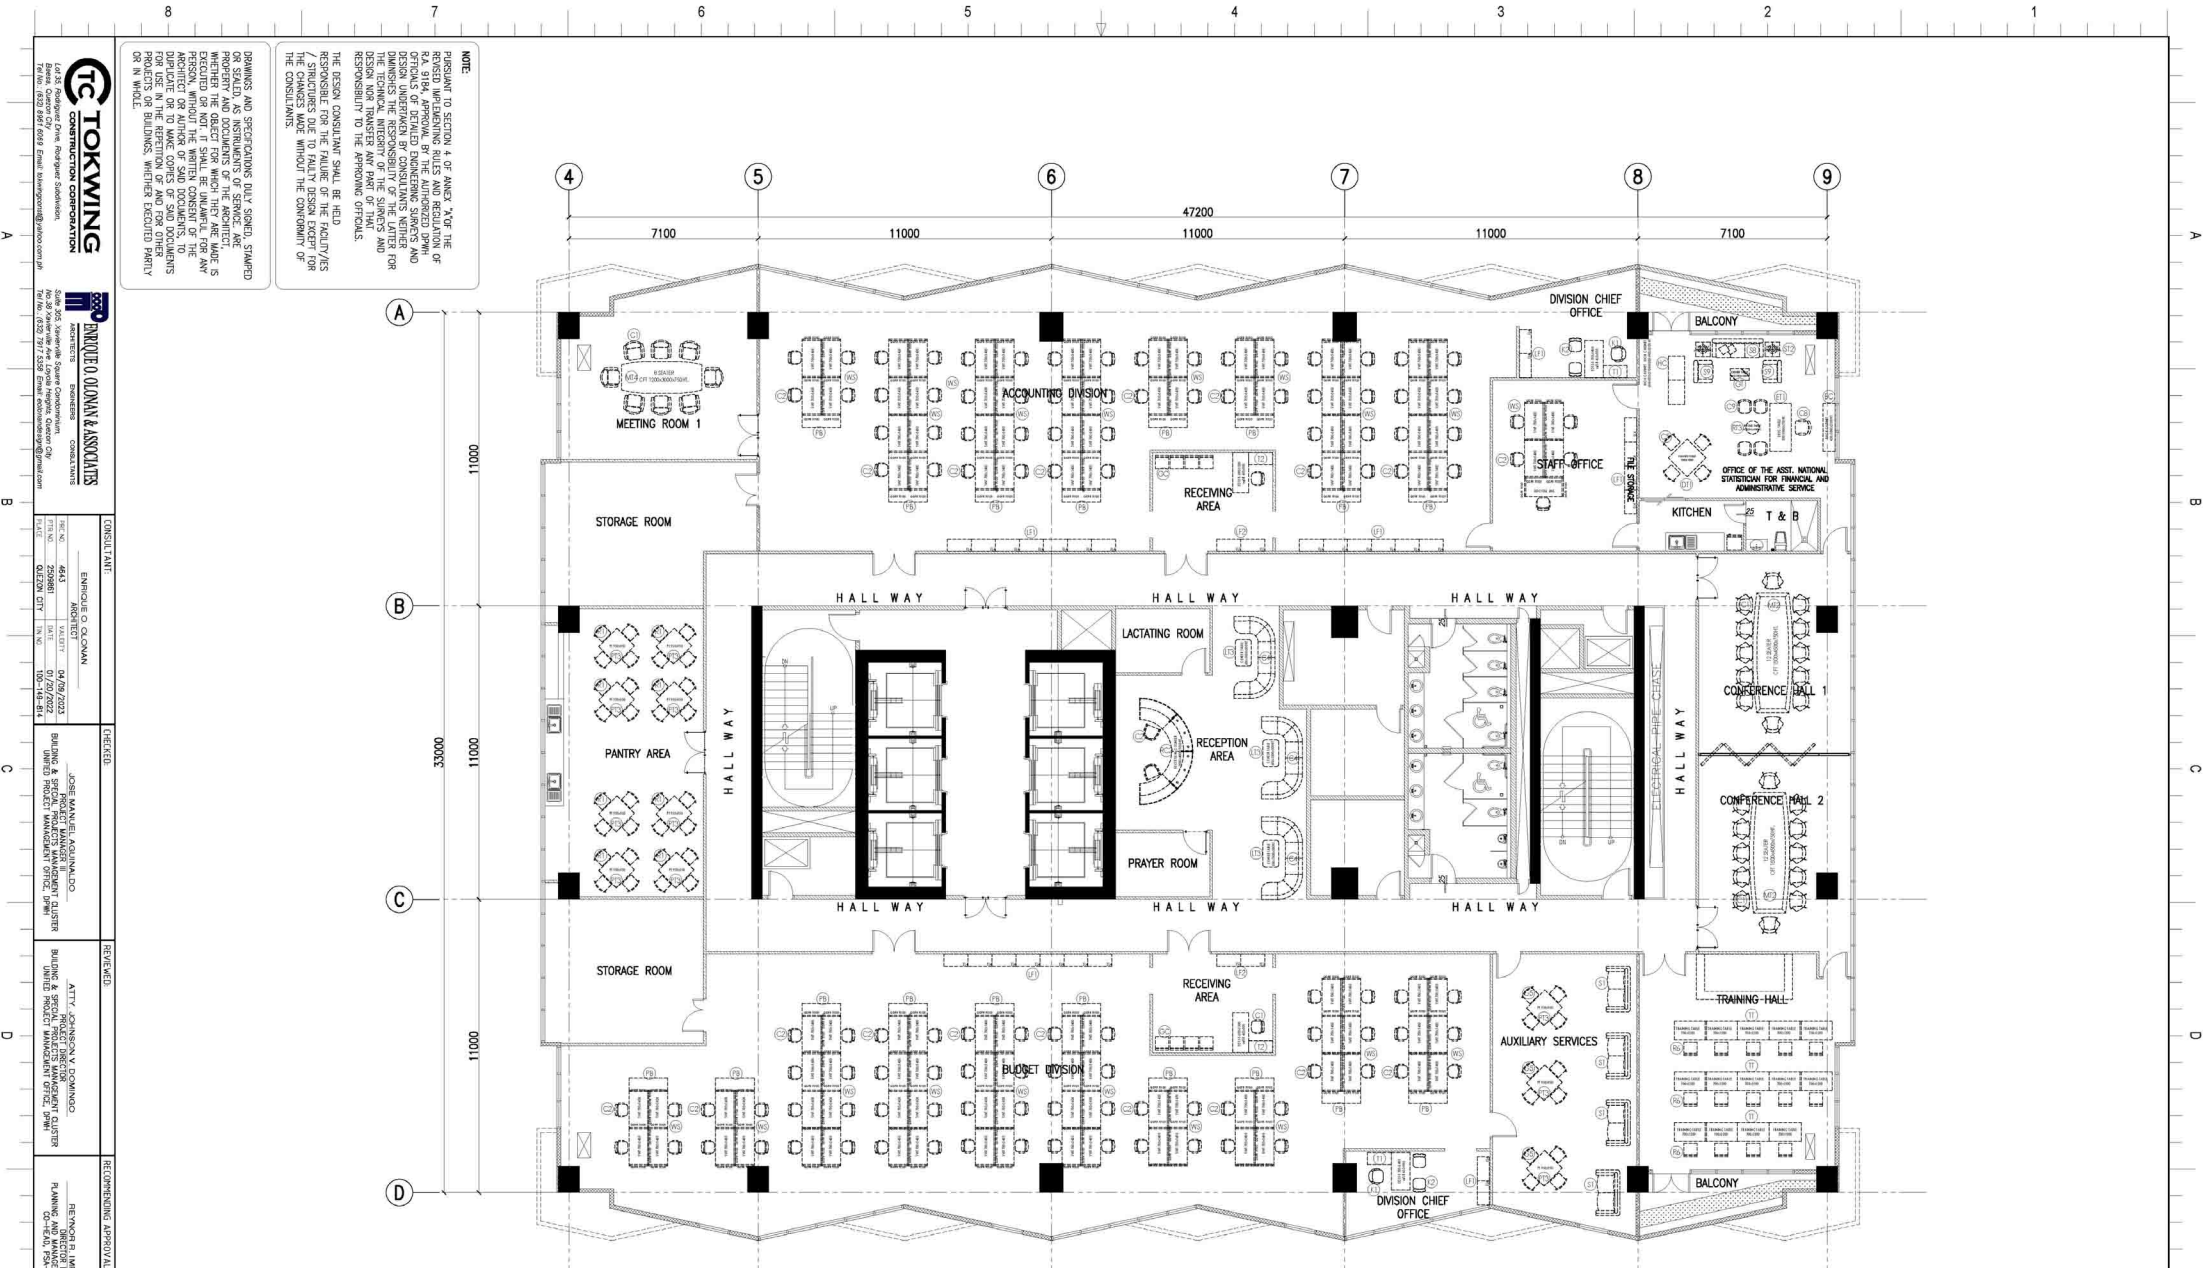

15TH FLOOR FURNITURE LAYOUT
A-707 SCALE 1:100 M.

LEGEND:

WS 18 SET/S	200MM X 1400MM WORKSTATION IN HPL FINISH WITH ESSO SYSTEM PARTITION 1200MM HT.	LC2 1 SET/S	3 LAYER LATERAL FILING CABINET IN POWDER COATED FINISH	BC 1 SET/S	BACK CABINET IN HPL FINISH 450MM X 1800MM C 750MM HT.	PB 18 SET/S	PLANT BOX	C1 1 SET/S	THETA 2-2 MID BACK CHAIR	C9 2 SET/S	THETA EXECUTIVE CANTILEVER
T1 1 SET/S	700MM X 1400MM (GT 450 X 900) TABLE IN HPL FINISH WITH 15660 METAL LEGS AND WIRE MANAGEMENT	PT3 11 SET/S	SQUARE PANTRY TABLE IN HPL FINISH 950MM X 950MM X 750MM HT. WITH METAL X-LEGS	HC 1 SET/S	HIGH CABINET IN HPL FINISH 450MM X 1800MM X 2100MM HT.	GC 2 SET/S	4 SEATER GANG CHAIR	C4 3 SET/S	C-SHAPE MODULAR SOFA	C5 4 SET/S	TULIP CHAIR
T2 3 SET/S	600MM X 1500MM (GT 450 X 900) TABLE IN HPL FINISH WITH 15660 METAL LEGS AND WIRE MANAGEMENT	RC2 1 SET/S	CURVED RECEPTION COUNTER 2000MM X 4000MM X 1050MM HT. IN HPL FINISH	RT3 4 SET/S	ROUND TABLE IN HPL FINISH w/ METAL LEGS 800MM DIA. X 500MM HT.	C2 171 SET/S	BETA 2 CHAIR WITH ADJUSTABLE ARM	R1 32 SET/S	RABAMI CHAIR	S8 1 SET/S	M SOFA 3 SEATER
MT2 2 SET/S	1500MM X 4500MM MEETING TABLE WITH BOX LEGS 50MM THK. TOP IN HPL FINISH	LT3 3 SET/S	CENTER TABLE IN HPL FINISH 600MM X 1000MM X 500MM HT. WITH METAL LEGS	DT1 1 SET/S	SQUARE TABLE IN HPL FINISH w/ METAL LEGS	G5 12 SET/S	MARIGOLD LEATHERETTE SEAT AND BACK	K1 1 SET/S	KAPPA 3 MID BACK CHAIR	S9 2 SET/S	M SOFA 1 SEATER
MT4 1 SET/S	1200MM X 3000MM MEETING TABLE WITH BOX LEGS 50MM THK. TOP IN HPL FINISH	TT 14 SET/S	FOLDABLE TRAINING TABLE IN HPL FINISH	GT 1 SET/S	CENTER TABLE GLASS TOP w/ METAL LEGS 450MM X 700MM X 500MM HT.	S1 4 SET/S	KAYU SOFA 2-SEATER	K2 3 SET/S	KAPPA 3 CANTILEVER		
LFI 26 SET/S	3 LAYER LATERAL FILING CABINET IN POWDER COATED FINISH	ET1 1 SET/S	EXECUTIVE TABLE IN HPL FINISH 800MM X 1800MM X 950MM HT.	ST2 2 SET/S	SIDE TABLE IN HPL FINISH w/ METAL LEGS 550MM X 550MM X 500MM HT.	R6 14 SET/S	DELFI UPHOLSTERED SEAT AND BACK	C8 1 SET/S	ERGO HUMAN MESH HIGHBACK		

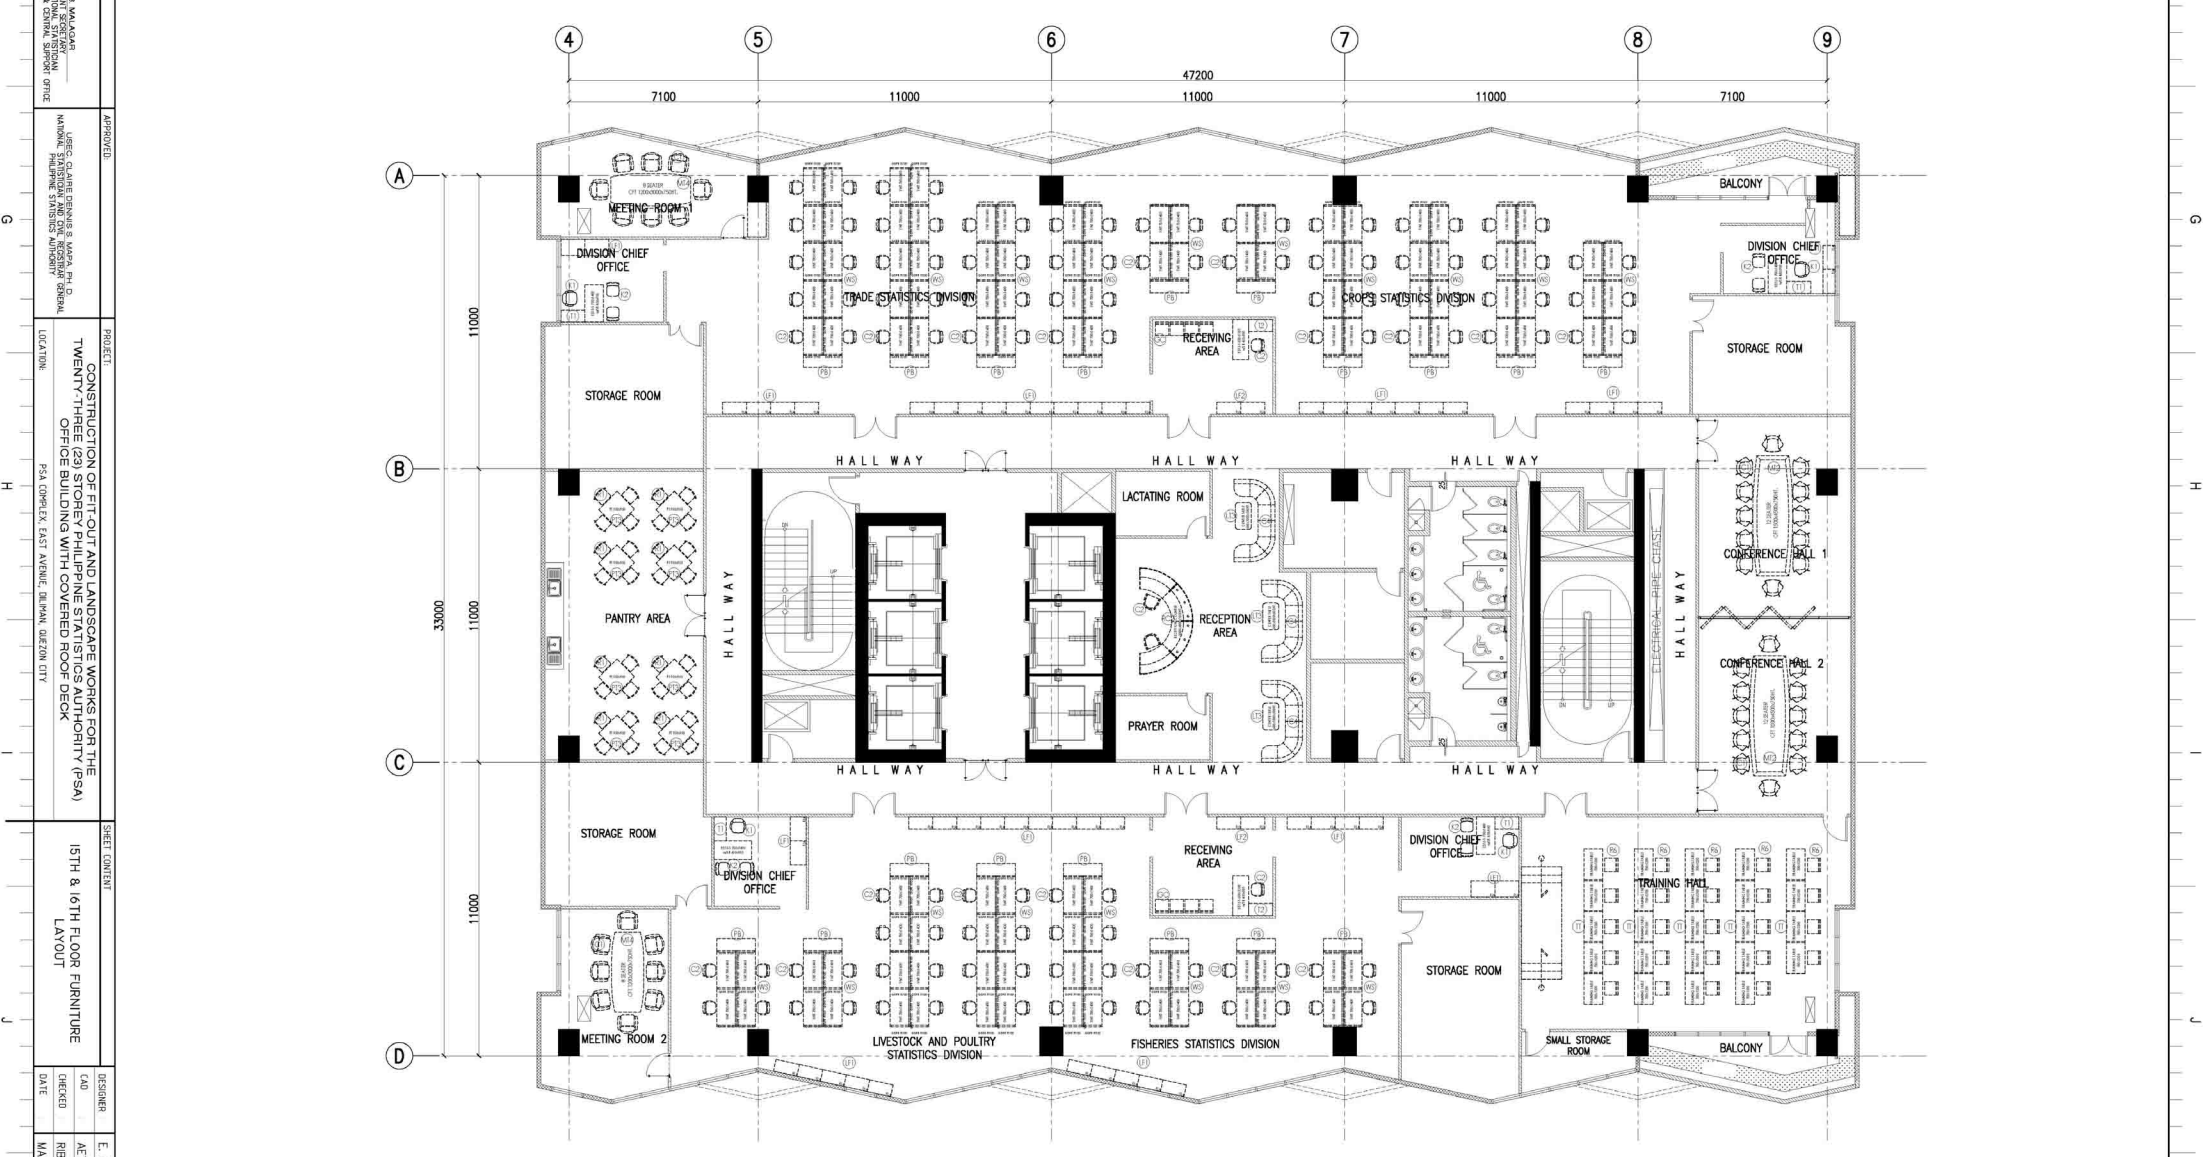

16TH FLOOR FURNITURE LAYOUT
A-707 SCALE 1:100 M.

LEGEND:

WS 18 SET/S	200MM X 1400MM WORKSTATION IN HPL FINISH WITH ESSO SYSTEM PARTITION 1200MM HT.	LC2 4 SET/S	3 LAYER LATERAL FILING CABINET IN POWDER COATED FINISH	C1 40 SET/S	THETA 2-2 MID BACK CHAIR	R1 2 SET/S	RABAMI CHAIR
T1 2 SET/S	700MM X 1400MM (GT 450 X 900) TABLE IN HPL FINISH WITH 15660 METAL LEGS AND WIRE MANAGEMENT	PT3 8 SET/S	SQUARE PANTRY TABLE IN HPL FINISH 950MM X 950MM X 750MM HT. WITH METAL X-LEGS	K1 6 SET/S	KAPPA 3 MID BACK CHAIR		
T2 3 SET/S	600MM X 1500MM (GT 450 X 900) TABLE IN HPL FINISH WITH 15660 METAL LEGS AND WIRE MANAGEMENT	RC2 1 SET/S	CURVED RECEPTION COUNTER 2000MM X 4000MM X 1050MM HT. IN HPL FINISH	K2 8 SET/S	KAPPA 3 CANTILEVER		
MT2 2 SET/S	1500MM X 4500MM MEETING TABLE WITH BOX LEGS 50MM THK. TOP IN HPL FINISH	LT3 3 SET/S	CENTER TABLE IN HPL FINISH 600MM X 1000MM X 500MM HT. WITH METAL LEGS	C2 165 SET/S	BETA 2 CHAIR WITH ADJUSTABLE ARM		
MT4 2 SET/S	1200MM X 3000MM MEETING TABLE WITH BOX LEGS 50MM THK. TOP IN HPL FINISH	TT 24 SET/S	FOLDABLE TRAINING TABLE IN HPL FINISH	R6 24 SET/S	DELFI UPHOLSTERED SEAT AND BACK		
LFI 58 SET/S	3 LAYER LATERAL FILING CABINET IN POWDER COATED FINISH	PB 18 SET/S	PLANT BOX	C4 3 SET/S	C-SHAPE MODULAR SOFA		