

NOTE: PURSUANT TO SECTION 4 OF ANNEX 'A' OF THE REVISED IMPLEMENTING RULES AND REGULATIONS OF R.A. 5164, APPROVAL BY THE AUTHORIZED DPWH OFFICIALS OF DETAILED ENGINEERING SURVEYS AND DESIGN UNDERTAKEN BY CONSULTANTS, NEITHER DIMINISHES THE RESPONSIBILITY OF THE LATTER FOR THE TECHNICAL INTEGRITY OF THE SURVEYS AND DESIGN NOR TRANSFER ANY PART OF THAT RESPONSIBILITY TO THE APPROVING OFFICIALS. THE DESIGN CONSULTANT SHALL BE HELD RESPONSIBLE FOR THE FAILURE OF THE FACILITY/IES / STRUCTURES DUE TO FAULTY DESIGN EXCEPT FOR THE CHANGES MADE WITHOUT THE CONFORMITY OF THE CONSULTANTS.

TOKWING CONSTRUCTION CORPORATION
Lot 35, Rodriguez Drive, Rodriguez Subdivision,
Quezon City
Tel No. (03) 8961 6069 Email: tokwingcorp@yahoo.com.ph

ENRIQUE O. OLONAN & ASSOCIATES
ARCHITECTS ENGINEERS CONSULTANTS
Suite 305, Xaverius Square Condominium,
No. 38 Xaverius Ave. Loyola Heights, Quezon City
Tel No. (03) 7917 5358 Email: eolondesign@gmail.com

CONSULTANT: ERIC V. ESTORIDO
LANDSCAPE ARCHITECT
PR. NO. : 196
DATE : 01/21/2023
PLACE : BRGA CITY
TN. NO. : 303-286-105

CHECKED: JOSE MANUEL AGUIBALDO
PROJECT MANAGER II
BUILDING & SPECIAL PROJECTS MANAGEMENT CLUSTER
UNIFIED PROJECT MANAGEMENT OFFICE, DPWH

REVIEWED: ATTY. JOHNSON V. DOMINCO
PROJECT DIRECTOR
BUILDING & SPECIAL PROJECTS MANAGEMENT CLUSTER
UNIFIED PROJECT MANAGEMENT OFFICE, DPWH

RECOMMENDING APPROVAL: REYNOR P. IMPERIAL
DIRECTOR II
PLANNING AND MANAGEMENT SERVICE
CO-HEAD, PSA-BCOM

APPROVED: SOCRATES L. RAMORES
DIRECTOR IV
FINANCE AND ADMINISTRATIVE SERVICE
HEAD, PSA-BCOM

LEO B. MALAGAR
ASSISTANT SECRETARY
DEPUTY NATIONAL STATISTICIAN
CIVIL REGISTRATION & CENTRAL SUPPORT OFFICE

USEIC, CLAIRE DENNIS B. MAPA, PH. D.
NATIONAL STATISTICIAN AND CIVIL REGISTRAR GENERAL
PHILIPPINE STATISTICS AUTHORITY

PROJECT: CONSTRUCTION OF FIT-OUT AND LANDSCAPE WORKS FOR THE TWENTY-THREE (23) STOREY PHILIPPINE STATISTICS AUTHORITY (PSA) OFFICE BUILDING WITH COVERED ROOF DECK

LOCATION: PSA COMPLEX, EAST AVENUE, DILIMAN, QUEZON CITY


SHEET CONTENT: MATERIALS PLAN

DESIGNER: EVE
EAD: JRC
CHECKED: EVE
DATE: FEB. 22, 2022

REVISIONS: SYMBOL, REMARK, DATE

SHEET NO.: LA-04A

| LEGEND | DESCRIPTION | AREA | LEGEND | DESCRIPTION | AREA | LEGEND | DESCRIPTION | LEGEND | LEGEND | | |
|--------|---|----------|--------|--|----------|--------|--|----------|--------|--|----------|
| | FLAGPOLE PEDESTAL 300mm X 300mm X 20mm THK. GRANITE STONE COLOR: SALT & PEPPER / DARK GRAY BY: PHILIPPINE GRANITE STONE CORP. OR ANY APPROVED EQUIVALENT | 2 sqm. | | TERRACED PLANTER / PLANTER BENCH 300mm X 300mm X 20mm THK. GRANITE, FLAMED FINISH COLOR: NEW IMPALA BY: PHILIPPINE GRANITE STONE CORP. OR ANY APPROVED EQUIVALENT | 58 sqm. | | ROOF DECK PLANTER 600mm X 600mm X 20mm THK. STONE TILE, POLISHED FINISH COLOR: CHARCOAL BY: TILE TRENDS INC. OR ANY APPROVED EQUIVALENT | 78 sqm. | | BASKETBALL COURT / BADMINTON COURT EPDM RUBBER POLYMERIC RUBBER CRUMBS, COLORS: GREEN, WHITE, & RED (FOR LA'S APPROVAL) | 252 sqm. |
| | PAVED AREAS 300mm X 300mm X 13mm THK. GRANITO TILE COLOR: SUPER BLACK BY: KENZAI PORCELAIN & CERAMIC TILES OR ANY APPROVED EQUIVALENT | 50 sqm. | | RAMP TEXTURED CONCRETE, RIBBED FINISH | 137 sqm. | | WATER FEATURE BASIN 25mm X 25mm X 10mm THK. POOL TILE, MOSAIC LINE COLOR: MC 901 BLACK BY: METRO TILES INC. OR ANY APPROVED EQUIVALENT | 81 sqm. | | PERIMETER FENCE POST 300mm X 300mm X 2500mm THK. PLASTERED CONCRETE, PAINT FINISH, COLOR: BEIGE (FOR LA'S APPROVAL) | 104 sqm. |
| | PAVED AREAS 100mm X 100mm X 13mm THK. GRANITO TILE COLOR: COPPER STONE BY: KENZAI PORCELAIN & CERAMIC TILES OR ANY APPROVED EQUIVALENT | 80 sqm. | | SIDEWALK 100mm X 100mm X 13mm THK. GRANITO TILE COLOR: PIGEON GREY BY: KENZAI PORCELAIN & CERAMIC TILES OR ANY APPROVED EQUIVALENT | 214 sqm. | | SEAT 300mm X 300mm X 20mm THK. GRANITE STONE COLOR: ALMOND BEIGE BY: PHILIPPINE GRANITE STONE CORP. OR ANY APPROVED EQUIVALENT | 42 sqm. | | PARKING AREA 300mm X 300mm X 20mm THK. GRANITE STONE COLOR: JET BLACK BY: PHILIPPINE GRANITE STONE CORP. OR ANY APPROVED EQUIVALENT | 63 sqm. |
| | PAVED AREAS 100mm X 100mm X 13mm THK. GRANITO TILE COLOR: AUTUMN BY: KENZAI PORCELAIN & CERAMIC TILES OR ANY APPROVED EQUIVALENT | 371 sqm. | | SIDEWALK CURB / GUARD HOUSE CURB TEXTURED CONCRETE, SMOOTH FINISH | 19 sqm. | | ARTIFICIAL TURF VICTORIA PX2 (35010288-BL), 35mm PILE HT. COLOR: EMERALD & OLIVE B-COLOR, BY: INNOMOTIF OR ANY APPROVED EQUIVALENT | 473 sqm. | | | |

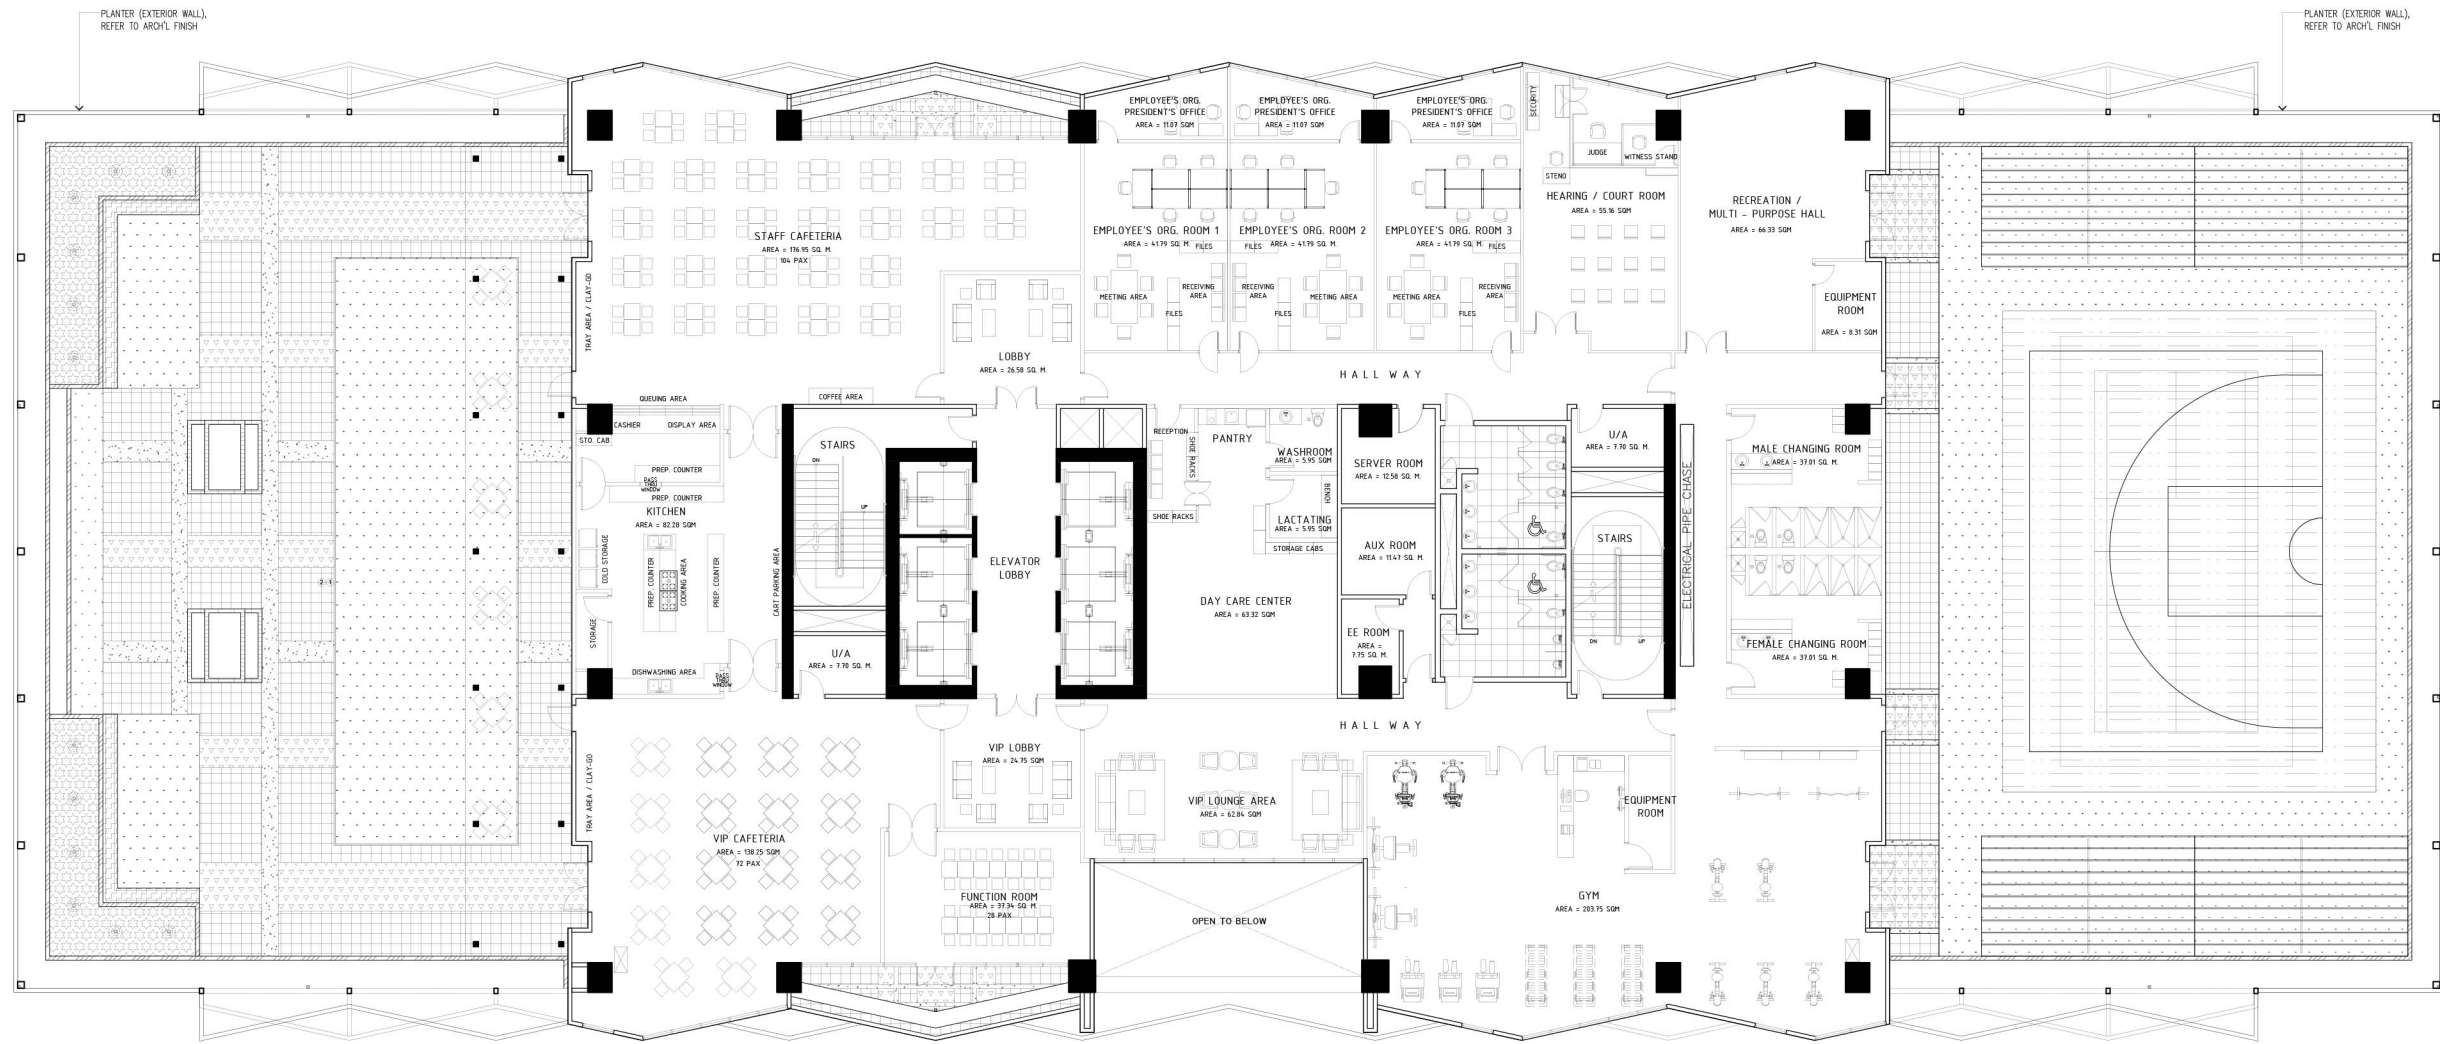

NOTE:

PURSUANT TO SECTION 4 OF ANNEX "A" OF THE REVISED IMPLEMENTING RULES AND REGULATIONS OF R.A. 9164, APPROVAL BY THE AUTHORIZED DPWH OFFICIALS OF DETAILED ENGINEERING SURVEYS AND DESIGN UNDERTAKEN BY CONSULTANTS NEITHER DIMINISHES THE RESPONSIBILITY OF THE LATTER FOR THE TECHNICAL INTEGRITY OF THE SURVEYS AND DESIGN NOR TRANSFER ANY PART OF THAT RESPONSIBILITY TO THE APPROVING OFFICIALS.

THE DESIGN CONSULTANT SHALL BE HELD RESPONSIBLE FOR THE FAILURE OF THE FACILITY/IES / STRUCTURES DUE TO FAULTY DESIGN EXCEPT FOR THE CHANGES MADE WITHOUT THE CONFORMITY OF THE CONSULTANTS.

DRAWINGS AND SPECIFICATIONS DULY SIGNED, STAMPED OR SEALED, AS INSTRUMENTS OF SERVICE, ARE PROPERTY AND DOCUMENTS OF THE ARCHITECT. WHETHER THE OBJECT FOR WHICH THEY ARE MADE, IS EXECUTED OR NOT, IT SHALL BE UNLAWFUL FOR ANY PERSON, WITHOUT THE WRITTEN CONSENT OF THE ARCHITECT OR AUTHOR OF SAID DOCUMENTS, TO DUPLICATE OR TO MAKE COPIES OF SAID DOCUMENTS FOR USE IN THE REPRODUCTION OF AND FOR OTHER PROJECTS OR BUILDINGS, WHETHER EXECUTED PARTLY OR IN WHOLE.

PSA 23-STORY BUILDING
7TH FLOOR MATERIALS PLAN
SCALE 1:100M