

1 7TH FLOOR PLUMBING LAYOUT  
P-08 SCALE 1:100 MTRS.

NOTE:  
PURSUANT TO SECTION 4 OF ANNEX "A" OF THE REVISED IMPLEMENTING RULES AND REGULATION OF RA 9184, APPROVAL BY THE AUTHORIZED DPWH OFFICIALS OF DETAILED ENGINEERING SURVEYS AND DESIGN UNDERTAKEN BY CONSULTANTS NEITHER DIMINISHES THE RESPONSIBILITY OF THE LATTER FOR THE TECHNICAL INTEGRITY OF THE SURVEYS AND DESIGN NOR TRANSFER ANY PART OF THAT RESPONSIBILITY TO THE APPROVING OFFICIALS.  
THE DESIGN CONSULTANT SHALL BE HELD RESPONSIBLE FOR THE FAILURE OF THE FACILITY/IES / STRUCTURES DUE TO FAULTY DESIGN EXCEPT FOR THE CHANGES MADE WITHOUT THE CONFORMITY OF THE CONSULTANTS.

DRAWINGS AND SPECIFICATIONS DULY SIGNED, STAMPED OR SEALED, AS INSTRUMENTS OF SERVICE ARE PROPERTY AND DOCUMENTS OF THE ARCHITECT. WHETHER THE OBJECT FOR WHICH THEY ARE MADE IS EXECUTED OR NOT, IT SHALL BE UNLAWFUL FOR ANY PERSON, WITHOUT THE WRITTEN CONSENT OF THE ARCHITECT OR AUTHOR OF SAID DOCUMENTS, TO DUPLICATE OR TO MAKE COPIES OF SAID DOCUMENTS FOR USE IN THE REPRODUCTION OF AND FOR OTHER PROJECTS OR BUILDINGS, WHETHER EXECUTED PARTLY OR IN WHOLE.

**TOKWING**  
CONSTRUCTION CORPORATION  
Lot 25, Rodriguez Drive, Rodriguez Subdivision,  
Barangay, Quezon City  
Tel No. (02) 8861 8068 Email: tokwingcorp@yahoo.com.ph

**ENRIQUE O. OLONAN & ASSOCIATES**  
ARCHITECTS ENGINEERS CONSULTANTS  
Suite 305, Xaveriusville Square Condominium,  
No. 38 Xaveriusville Ave., Loyola Heights, Quezon City  
Tel No. (02) 7917 3358 Email: enolondesign@gmail.com

CONSULTANT:  
**CEISAR L. MADRAGA**  
SANITARY ENGINEER  
PRC NO. : 0000724 VALIDITY : 11/25/2021  
PTR NO. : 253982 DATE : 01/17/2022  
PLD : QUEZON CITY TR NO. : 106-186-110

CHECKED:  
**JOSE MANUEL AGUILARDO**  
PROJECT MANAGER II  
BUILDING & SPECIAL PROJECTS MANAGEMENT CLUSTER  
UNIFIED PROJECT MANAGEMENT OFFICE, DPWH

REVIEWED:  
**ATTY. JOHNSON V. DOMINGO**  
PROJECT DIRECTOR  
BUILDING & SPECIAL PROJECTS MANAGEMENT CLUSTER  
UNIFIED PROJECT MANAGEMENT OFFICE, DPWH

RECOMMENDING APPROVAL:  
**REYNOR R. IMPERIAL**  
DIRECTOR II  
PLANNING AND MANAGEMENT SERVICE  
CO-HEAD, PSA-BOM

**SOCRATES L. RAMORES**  
DIRECTOR IV  
ASSISTANT NATIONAL STATISTICIAN  
FINANCIAL AND ADMINISTRATIVE SERVICE  
HEAD, PSA-BOM

**LEO B. MALAGAR**  
ASSISTANT SECRETARY  
DEPUTY NATIONAL STATISTICIAN  
CIVIL REGISTRATION & CENTRAL SUPPORT OFFICE  
HEAD, PSA-BOM

APPROVED:  
**USREC. CLAIRE DENNIS B. MAPA, PH. D.**  
NATIONAL STATISTICIAN AND CIVIL REGISTRAR GENERAL  
PHILIPPINE STATISTICS AUTHORITY


PROJECT:  
**CONSTRUCTION OF FIT-OUT AND LANDSCAPE WORKS FOR THE TWENTY-THREE (23) STOREY PHILIPPINE STATISTICS AUTHORITY (PSA) OFFICE BUILDING WITH COVERED ROOF DECK**  
LOCATION: PSA COMPLEX, EAST AVENUE, DILIMAN, QUEZON CITY

SHEET CONTENT  
SEVENTH FLOOR PLUMBING LAYOUT

DESIGNER : E. OLONAN  
CAD : AET / ADI  
CHECKED : RIB / AET  
DATE : JANUARY 2022

REVISIONS	SYMBOL	REMARK	DATE

SHEET NO.  
**P-08**

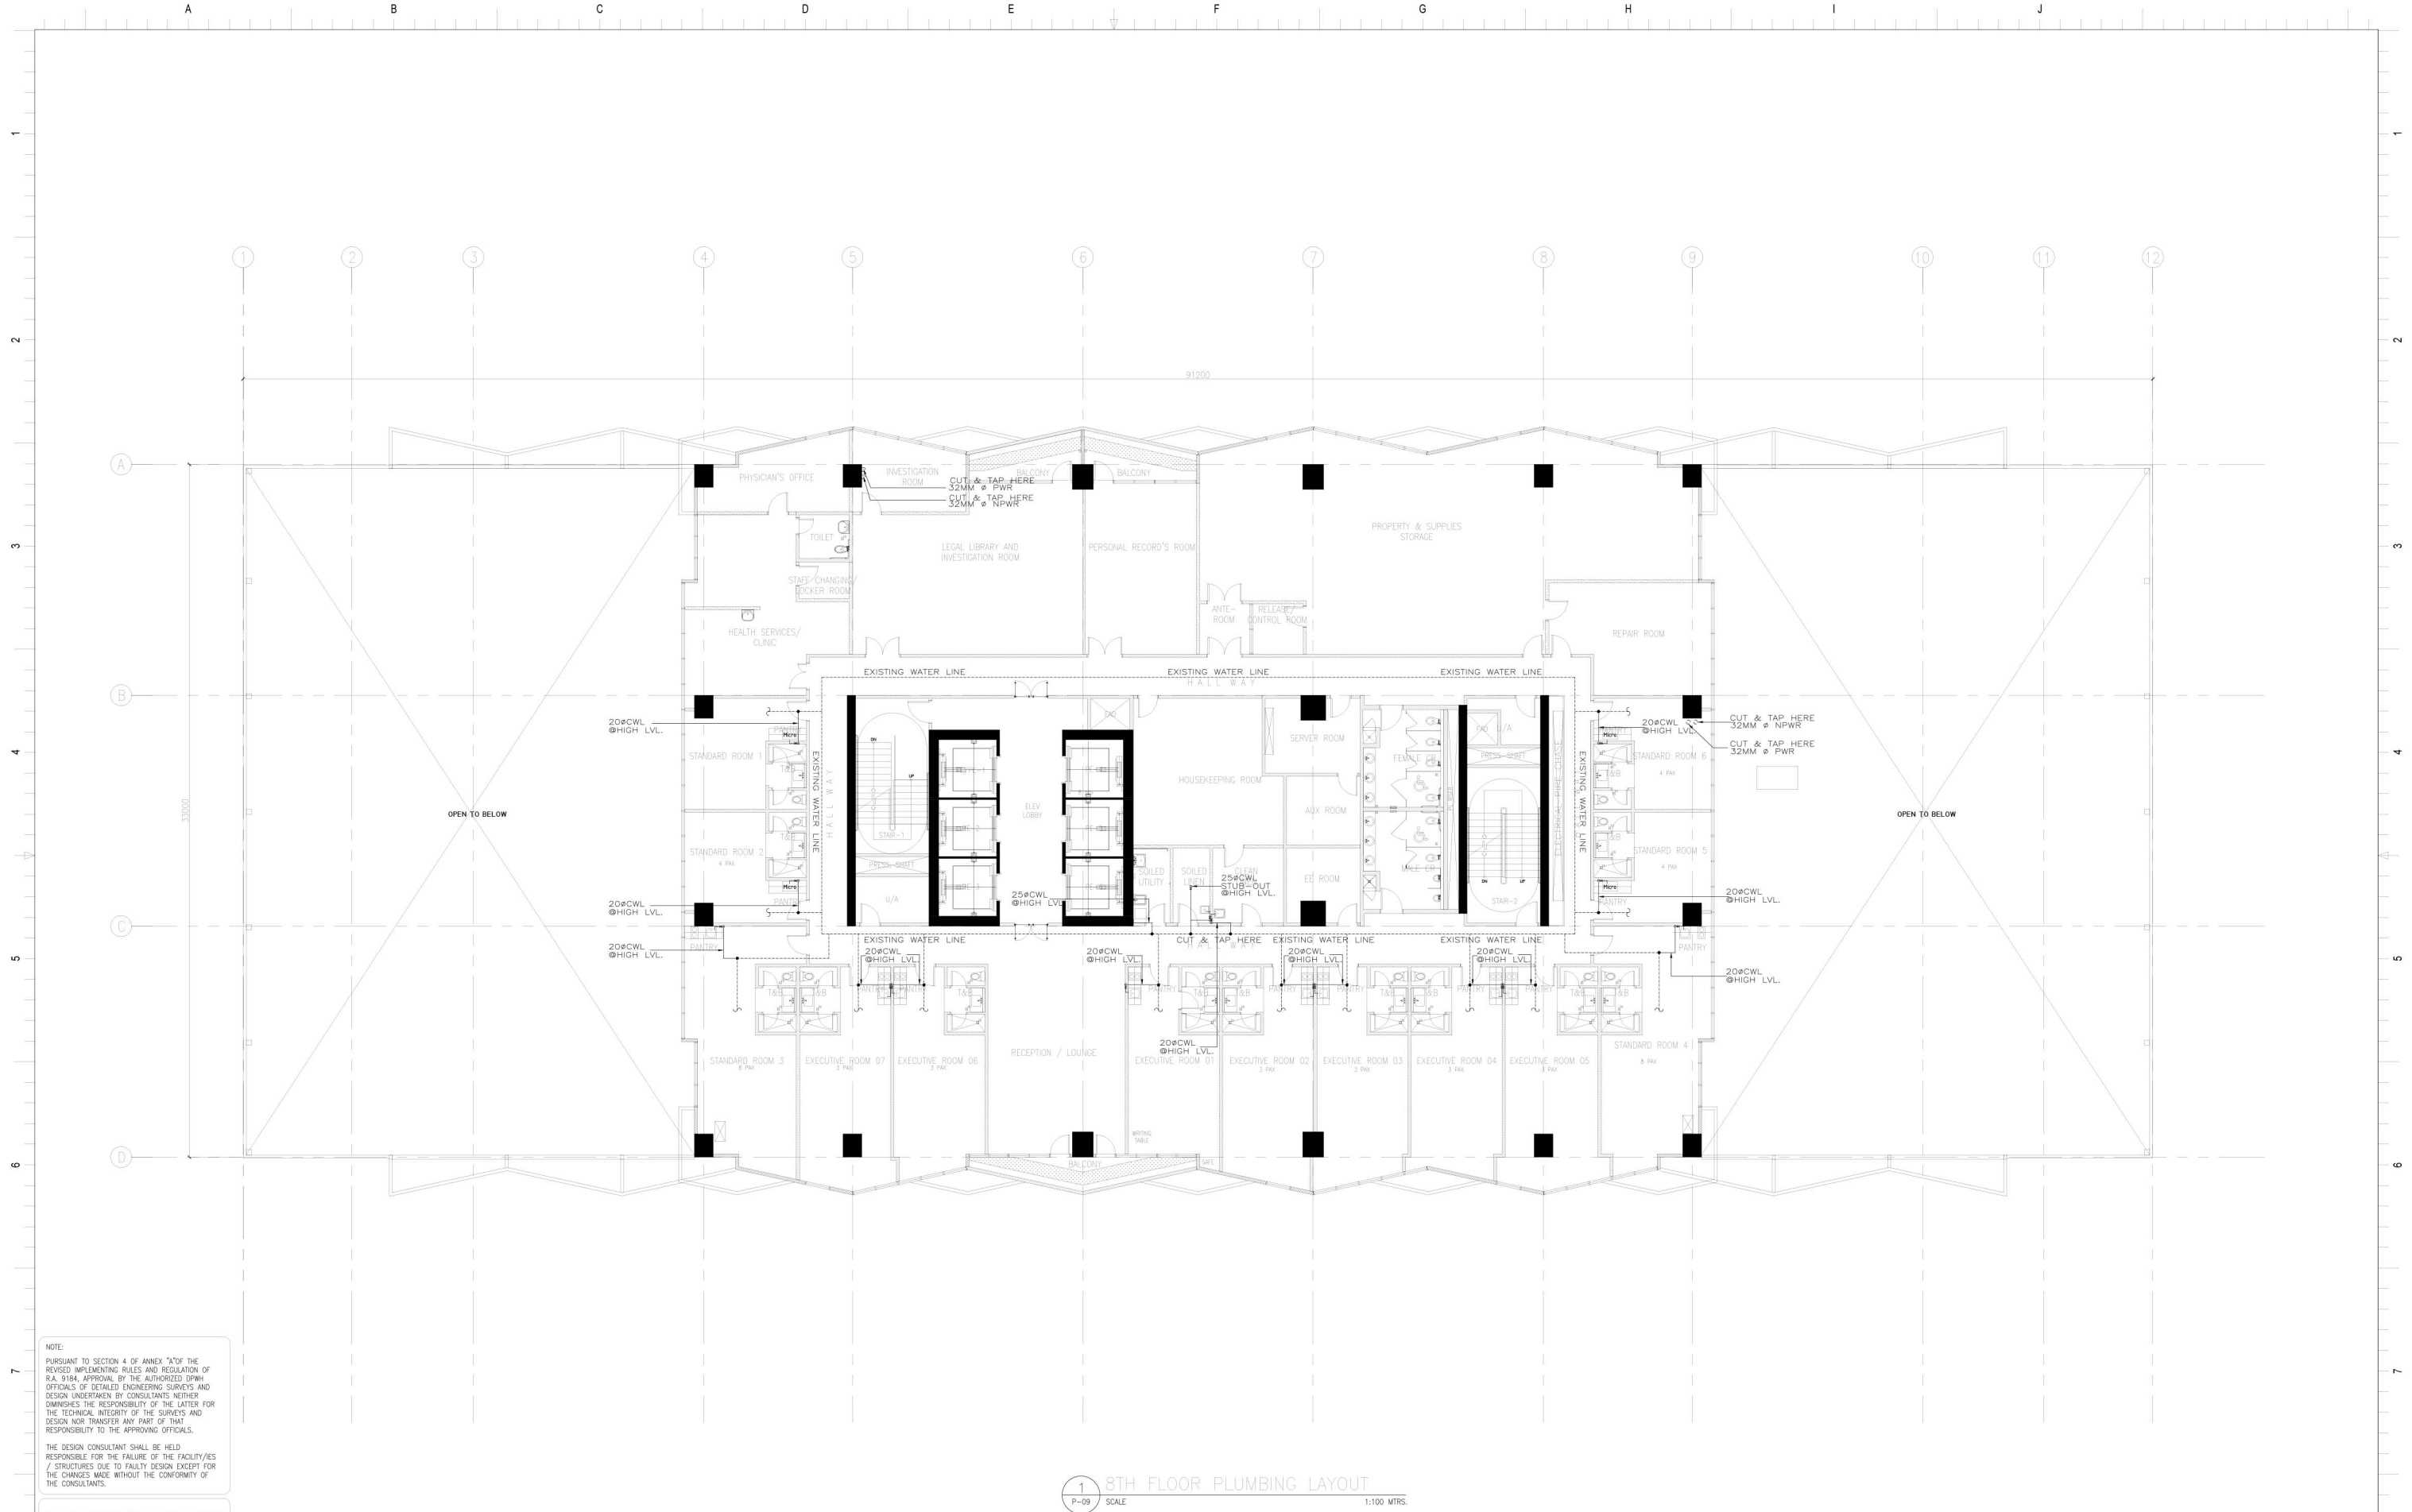

NOTE:  
PURSUANT TO SECTION 4 OF ANNEX "A" OF THE REVISED IMPLEMENTING RULES AND REGULATION OF RA 9184, APPROVAL BY THE AUTHORIZED DPWH OFFICIALS OF DETAILED ENGINEERING SURVEYS AND DESIGN UNDERTAKEN BY CONSULTANTS NEITHER DIMINISHES THE RESPONSIBILITY OF THE LATTER FOR THE TECHNICAL INTEGRITY OF THE SURVEYS AND DESIGN NOR TRANSFER ANY PART OF THAT RESPONSIBILITY TO THE APPROVING OFFICIALS.  
THE DESIGN CONSULTANT SHALL BE HELD RESPONSIBLE FOR THE FAILURE OF THE FACILITY/IES / STRUCTURES DUE TO FAULTY DESIGN EXCEPT FOR THE CHANGES MADE WITHOUT THE CONFORMITY OF THE CONSULTANTS.

DRAWINGS AND SPECIFICATIONS DULY SIGNED, STAMPED OR SEALED, AS INSTRUMENTS OF SERVICE ARE PROPERTY AND DOCUMENTS OF THE ARCHITECT, WHETHER THE OBJECT FOR WHICH THEY ARE MADE IS EXECUTED OR NOT. IT SHALL BE UNLAWFUL FOR ANY PERSON, WITHOUT THE WRITTEN CONSENT OF THE ARCHITECT OR AUTHOR OF SAID DOCUMENTS, TO DUPLICATE OR TO MAKE COPIES OF SAID DOCUMENTS FOR USE IN THE REPERATION OF AND FOR OTHER PROJECTS OR BUILDINGS, WHETHER EXECUTED PARTLY OR IN WHOLE.

**TOKWING**  
CONSTRUCTION CORPORATION  
Lat 25, Rodriguez Drive, Rodriguez Subdivision,  
Barangay, Quezon City  
Tel No. (02) 8861-8068 Email: tokwingcorp@yahoo.com.ph

**ENRIQUE O. OLONAN & ASSOCIATES**  
ARCHITECTS ENGINEERS CONSULTANTS  
Suite 305, Xaveriusville Square Condominium,  
No. 38 Xaveriusville Ave., Loyola Heights, Quezon City  
Tel No. (02) 7917-3358 Email: enriquelolonan@gmail.com

CONSULTANT:  
**CEISAR L. MADRAGA**  
SANITARY ENGINEER  
PRC NO. : 0000724 VALIDITY : 11/25/2021  
PTR NO. : 253982 DATE : 01/17/2022  
PLAC : QUEZON CITY TR NO : 106-106-110

CHECKED:  
**JOSE MANUEL AGUILARDO**  
PROJECT MANAGER II  
BUILDING & SPECIAL PROJECTS MANAGEMENT CLUSTER  
UNIFIED PROJECT MANAGEMENT OFFICE, DPWH

REVIEWED:  
**ATTY. JOHNSON V. DOMINGO**  
PROJECT DIRECTOR  
BUILDING & SPECIAL PROJECTS MANAGEMENT CLUSTER  
UNIFIED PROJECT MANAGEMENT OFFICE, DPWH

RECOMMENDING APPROVAL:  
**REYNOR R. IMPERIAL**  
DIRECTOR III  
PLANNING AND MANAGEMENT SERVICE  
CO-HEAD, PSA-BOM

**SOCRATES L. RAMORES**  
DIRECTOR IV  
ASSISTANT NATIONAL STATISTICIAN  
FINANCE AND ADMINISTRATIVE SERVICE  
HEAD, PSA-BOM

**LEO B. MALAGAR**  
ASSISTANT SECRETARY  
DEPUTY NATIONAL STATISTICIAN  
CIVIL REGISTRATION & CENTRAL SUPPORT OFFICE

APPROVED:  
**USPEC CLAUDE DENNIS B. MAPA, PH.D.**  
NATIONAL STATISTICIAN AND CIVIL REGISTRAR GENERAL  
PHILIPPINE STATISTICS AUTHORITY


PROJECT:  
**CONSTRUCTION OF FIT-OUT AND LANDSCAPE WORKS FOR THE TWENTY-THREE (23) STOREY PHILIPPINE STATISTICS AUTHORITY (PSA) OFFICE BUILDING WITH COVERED ROOF DECK**  
LOCATION: PSA COMPLEX, EAST AVENUE, DILIMAN, QUEZON CITY

SHEET CONTENT  
EIGHTH FLOOR PLUMBING LAYOUT

DESIGNER : E. OLONAN  
CAD : AET / ADI  
CHECKED : RIB / AET  
DATE : JANUARY 2022

REVISIONS  
SYMBOL REMARK DATE

SHEET NO.  
**P-09**

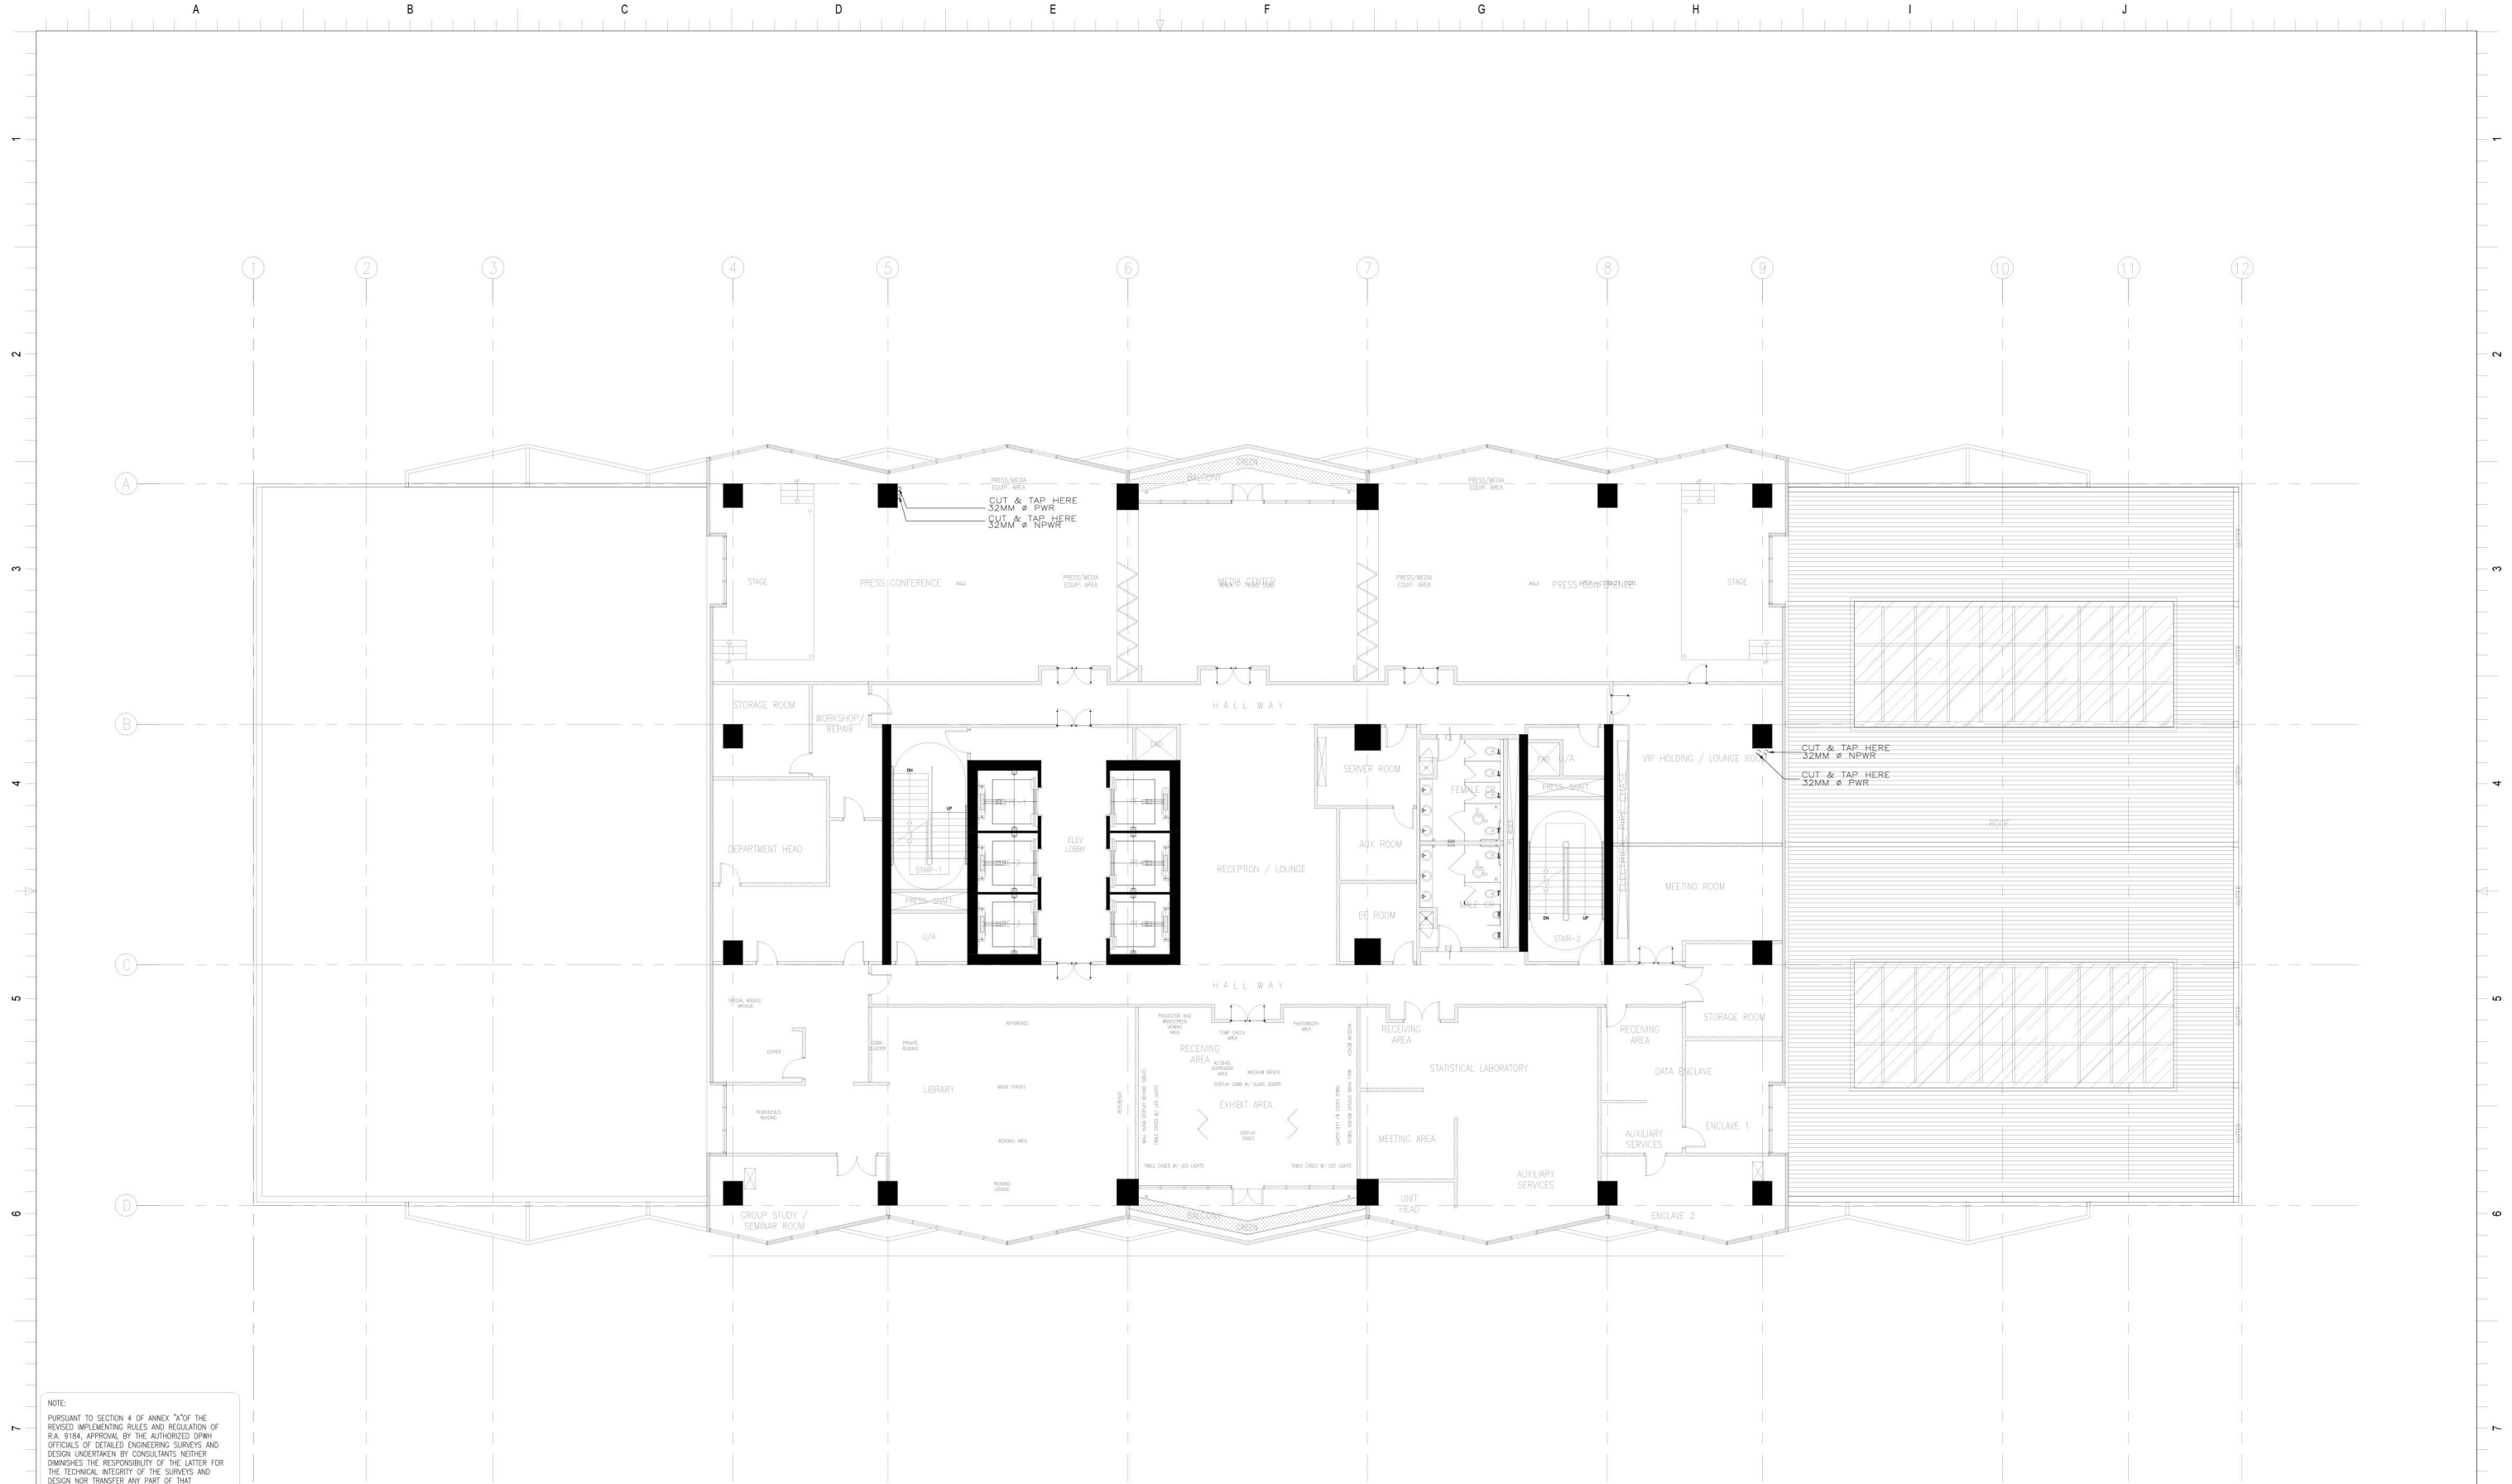

1  
P-10  
SCALE 1:100 MTRS.

NOTE:  
PURSUANT TO SECTION 4 OF ANNEX "A" OF THE REVISED IMPLEMENTING RULES AND REGULATION OF RA 9184, APPROVAL BY THE AUTHORIZED DPWH OFFICIALS OF DETAILED ENGINEERING SURVEYS AND DESIGN UNDERTAKEN BY CONSULTANTS NEITHER DIMINISHES THE RESPONSIBILITY OF THE LATTER FOR THE TECHNICAL INTEGRITY OF THE SURVEYS AND DESIGN NOR TRANSFER ANY PART OF THAT RESPONSIBILITY TO THE APPROVING OFFICIALS.  
THE DESIGN CONSULTANT SHALL BE HELD RESPONSIBLE FOR THE FAILURE OF THE FACILITY/IES / STRUCTURES DUE TO FAULTY DESIGN EXCEPT FOR THE CHANGES MADE WITHOUT THE CONFORMITY OF THE CONSULTANTS.

DRAWINGS AND SPECIFICATIONS DULY SIGNED, STAMPED OR SEALED, AS INSTRUMENTS OF SERVICE ARE PROPERTY AND DOCUMENTS OF THE ARCHITECT. WHETHER THE OBJECT FOR WHICH THEY ARE MADE IS EXECUTED OR NOT, IT SHALL BE UNLAWFUL FOR ANY PERSON, WITHOUT THE WRITTEN CONSENT OF THE ARCHITECT OR AUTHOR OF SAID DOCUMENTS, TO DUPLICATE OR TO MAKE COPIES OF SAID DOCUMENTS FOR USE IN THE REPRODUCTION OF AND FOR OTHER PROJECTS OR BUILDINGS, WHETHER EXECUTED PARTLY OR IN WHOLE.

**TOKWING**  
CONSTRUCTION CORPORATION  
Suite 305, Xaveriusville Square Condominium,  
Bataan, Quezon City  
Tel No. (02) 8861-8068 Email: tokwingcorp@yahoo.com.ph

**ENRIQUE O. OLONAN & ASSOCIATES**  
ARCHITECTS ENGINEERS CONSULTANTS  
Suite 305, Xaveriusville Square Condominium,  
Bataan, Quezon City  
Tel No. (02) 8861-8068 Email: enolondesign@gmail.com

CONSULTANT:  
**CEISAR L. MADRAGA**  
SANITARY ENGINEER  
PRC NO. : 0000724 VALIDITY : 11/25/2021  
PTR NO. : 253092 DATE : 01/17/2022  
PLD : QUEZON CITY TR NO. : 106-186-110

CHECKED:  
**JOSE MANUEL AGUILARDO**  
PROJECT MANAGER II  
BUILDING & SPECIAL PROJECTS MANAGEMENT CLUSTER  
UNIFIED PROJECT MANAGEMENT OFFICE, DPWH

REVIEWED:  
**ATTY. JOHNSON V. DOMINGO**  
PROJECT DIRECTOR  
BUILDING & SPECIAL PROJECTS MANAGEMENT CLUSTER  
UNIFIED PROJECT MANAGEMENT OFFICE, DPWH

RECOMMENDING APPROVAL:  
**REYNOR R. IMPERIAL**  
DIRECTOR II  
PLANNING AND MANAGEMENT SERVICE  
CO-HEAD, PSA-BOOM

**SOCRATES L. RAMORES**  
DIRECTOR IV  
ASSISTANT NATIONAL STATISTICIAN  
FINANCIAL AND ADMINISTRATIVE SERVICE  
HEAD, PSA-BOOM

**LEO B. MALAGAR**  
ASSISTANT SECRETARY  
DEPUTY NATIONAL STATISTICIAN  
CIVIL REGISTRATION & CENTRAL SUPPORT OFFICE

APPROVED:  
**USPEC CLAUDE DENNIS B. MAPA, PH. D.**  
NATIONAL STATISTICIAN AND CIVIL REGISTRAR GENERAL  
PHILIPPINE STATISTICS AUTHORITY

PROJECT:  
**CONSTRUCTION OF FIT-OUT AND LANDSCAPE WORKS FOR THE TWENTY-THREE (23) STOREY PHILIPPINE STATISTICS AUTHORITY (PSA) OFFICE BUILDING WITH COVERED ROOF DECK**  
LOCATION: PSA COMPLEX, EAST AVENUE, DILMAN, QUEZON CITY

SHEET CONTENT  
9TH FLOOR PLUMBING LAYOUT

DESIGNER : E. OLONAN  
CAD : AET / ADI  
CHECKED : RIB / AET  
DATE : JANUARY 2022

REVISIONS  
SYMBOL REMARK DATE

SHEET NO.  
**P-10**