

NOTE:  
PURSUANT TO SECTION 4 OF ANNEX "A" OF THE REVISED IMPLEMENTING RULES AND REGULATION OF R.A. 5184, APPROVAL BY THE AUTHORIZED DPWH OFFICIALS OF DETAILED ENGINEERING SURVEYS AND DESIGN UNDERTAKEN BY CONSULTANTS NEITHER DIMINISHES THE RESPONSIBILITY OF THE LATTER FOR THE TECHNICAL INTEGRITY OF THE SURVEYS AND DESIGN NOR TRANSFER ANY PART OF THAT RESPONSIBILITY TO THE APPROVING OFFICIALS.

THE DESIGN CONSULTANT SHALL BE HELD RESPONSIBLE FOR THE FAILURE OF THE FACILITY/IES / STRUCTURES DUE TO FAULTY DESIGN EXCEPT FOR THE CHANGES MADE WITHOUT THE CONFORMITY OF THE CONSULTANTS.

DRAWINGS AND SPECIFICATIONS DULY SIGNED, STAMPED OR SEALED, AS INSTRUMENTS OF SERVICE, ARE PROPERTY AND DOCUMENTS OF THE ARCHITECT. WHETHER THE OBJECT FOR WHICH THEY ARE MADE IS EXECUTED OR NOT, IT SHALL BE UNLAWFUL FOR ANY PERSON, WITHOUT THE WRITTEN CONSENT OF THE ARCHITECT OR AUTHOR OF SAID DOCUMENTS, TO DUPLICATE OR TO MAKE COPIES OF SAID DOCUMENTS FOR USE IN THE REPETITION OF AND FOR OTHER PROJECTS OF BUILDINGS, WHETHER EXECUTED PARTLY OR IN WHOLE.

ECE-10 6TH FLOOR AUXILIARY SYSTEM LAYOUT  
1 SCALE: 1:100M

**TOKWING**  
CONSTRUCTION CORPORATION  
Lol 35, Rodriguez Drive, Rodriguez Subdivision,  
Dasmariñas, Cavite City  
Tel No. (032) 866 6069 Email: tokwingcorp@yahoo.com.ph

**ENRIQUE O. OLONAN & ASSOCIATES**  
ARCHITECTS ENGINEERS CONSULTANTS  
Suite 305, Xaveriusville Square Condominium,  
No.38 Xaveriusville Ave. Loyola Heights, Quezon City  
Tel No. (032) 7917 5558 Email: eolondesign@gmail.com

CONSULTANT:  
EFFREN T. PINEDA  
PROFESSIONAL ELECTRONICS ENGINEER  
PRC NO. : 0000484 VALIDITY : 12/13/2022  
PTR NO. : 2433662 EXPIRY : 01/03/2022  
PLACE : QUEZON CITY TIN NO. : 106-351-490

CHECKED:  
JOSE MANUEL AGUILARDO  
PROJECT MANAGER II  
BUILDING & SPECIAL PROJECTS MANAGEMENT CLUSTER  
UNIFIED PROJECT MANAGEMENT OFFICE, DPWH

REVIEWED:  
ATTY. JOHNSON V. DOMINCO  
PROJECT DIRECTOR  
BUILDING & SPECIAL PROJECTS MANAGEMENT CLUSTER  
UNIFIED PROJECT MANAGEMENT OFFICE, DPWH

RECOMMENDING APPROVAL:  
REYNOR R. IMPERIAL  
DIRECTOR II  
PLANNING AND MANAGEMENT SERVICE  
CO-HEAD, PSA-BCOM

SOCRATES L. RAMORES  
DIRECTOR IV  
ASSISTANT NATIONAL STATISTICIAN  
FINANCE AND ADMINISTRATIVE SERVICE  
HEAD, PSA-BCOM

LEO B. MALAGAR  
ASSISTANT SECRETARY  
DEPUTY NATIONAL STATISTICIAN  
CIVIL REGISTRATION & CENTRAL SUPPORT OFFICE

APPROVED:  
USEC. CLAIRE DENNIS S. MAPA, PH. D.  
NATIONAL STATISTICIAN AND CIVIL REGISTRAR GENERAL  
PHILIPPINE STATISTICS AUTHORITY

PROJECT:  
CONSTRUCTION OF FIT-OUT AND LANDSCAPE WORKS FOR THE  
TWENTY-THREE (23) STOREY PHILIPPINE STATISTICS AUTHORITY (PSA)  
OFFICE BUILDING WITH COVERED ROOF DECK  
LOCATION: PSA COMPLEX, EAST AVENUE, DILIMAN, QUEZON CITY


SHEET CONTENT  
AS SHOWN

DESIGNER : JBC  
EAD : JBC  
CHECKED : ETP  
DATE : FEB. 2022

REVISIONS  
SYMBOL REMARK DATE

SHEET NO.  
ECE-10



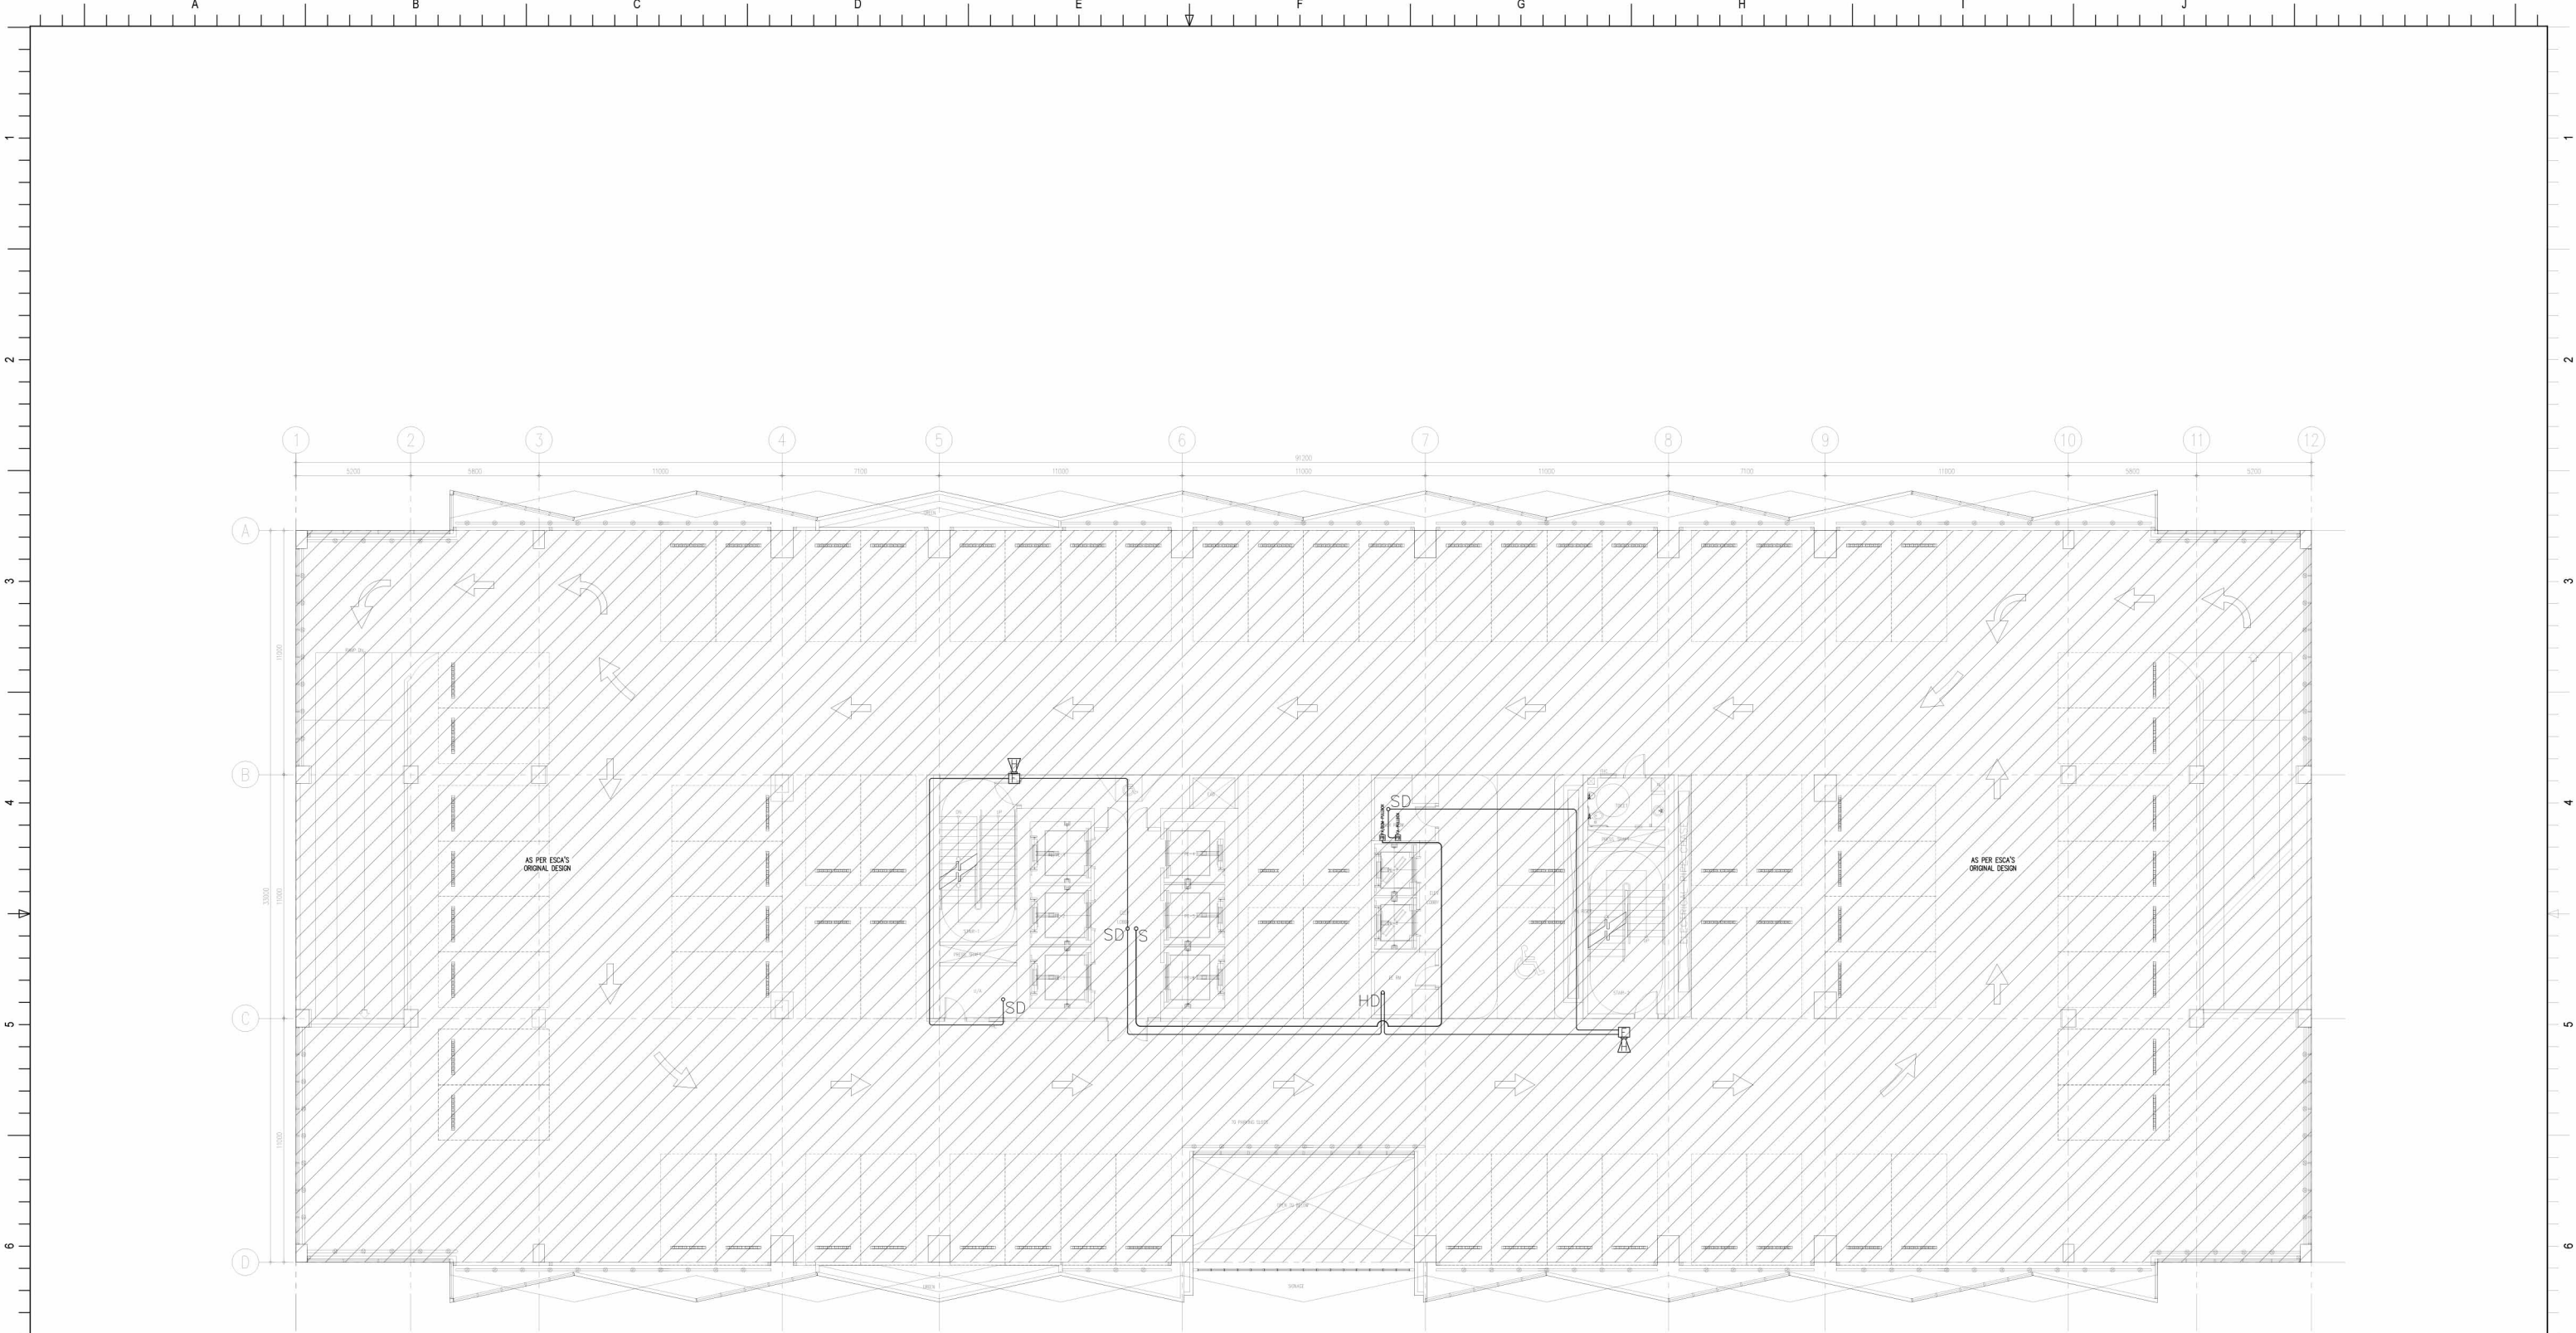

NOTE:

PURSUANT TO SECTION 4 OF ANNEX "A" OF THE REVISED IMPLEMENTING RULES AND REGULATION OF R.A. 5184, APPROVAL BY THE AUTHORIZED DPWH OFFICIALS OF DETAILED ENGINEERING SURVEYS AND DESIGN UNDERTAKEN BY CONSULTANTS NEITHER DIMINISHES THE RESPONSIBILITY OF THE LATTER FOR THE TECHNICAL INTEGRITY OF THE SURVEYS AND DESIGN NOR TRANSFER ANY PART OF THAT RESPONSIBILITY TO THE APPROVING OFFICIALS.

THE DESIGN CONSULTANT SHALL BE HELD RESPONSIBLE FOR THE FAILURE OF THE FACILITY/IES / STRUCTURES DUE TO FAULTY DESIGN EXCEPT FOR THE CHANGES MADE WITHOUT THE CONFORMITY OF THE CONSULTANTS.

DRAWINGS AND SPECIFICATIONS DULY SIGNED, STAMPED OR SEALED, AS INSTRUMENTS OF SERVICE, ARE PROPERTY AND DOCUMENTS OF THE ARCHITECT. WHETHER THE OBJECT FOR WHICH THEY ARE MADE IS EXECUTED OR NOT, IT SHALL BE UNLAWFUL FOR ANY PERSON, WITHOUT THE WRITTEN CONSENT OF THE ARCHITECT OR AUTHOR OF SAID DOCUMENTS, TO DUPLICATE OR TO MAKE COPIES OF SAID DOCUMENTS FOR USE IN THE REPETITION OF AND FOR OTHER PROJECTS OF BUILDINGS, WHETHER EXECUTED PARTLY OR IN WHOLE.

ECE-11 6TH FLOOR FIRE DETECTION AND ALARM SYSTEM LAYOUT

1

SCALE:

1:100M

**TOKWING**  
CONSTRUCTION CORPORATION  
Lot 35, Rodriguez Drive, Rodriguez Subdivision,  
Davao, Davao City  
Tel No. (832) 866 6069 Email: tokwingcorp@yahoo.com.ph

**ENRIQUE O. OLONAN & ASSOCIATES**  
ARCHITECTS ENGINEERS CONSULTANTS  
Suite 305, Xaverius Square Condominium,  
No.38 Xaverius Ave. Lungs Heights, Quezon City  
Tel No. (832) 7917 5558 Email: eolondesign@gmail.com

CONSULTANT:  
EFFREN T. PINEDA  
PROFESSIONAL ELECTRONICS ENGINEER  
PRC NO. : 0000484 VALIDITY : 12/13/2022  
PTR NO. : 2433662 EXPIRY : 01/03/2022  
PLACE : QUEZON CITY TIN NO. : 106-351-430

CHECKED:  
JOSE MANUEL AGUILARDO  
PROJECT MANAGER II  
BUILDING & SPECIAL PROJECTS MANAGEMENT CLUSTER  
UNIFIED PROJECT MANAGEMENT OFFICE, DPWH

REVIEWED:  
ATTY. JOHNSON V. DOMINCO  
PROJECT DIRECTOR  
BUILDING & SPECIAL PROJECTS MANAGEMENT CLUSTER  
UNIFIED PROJECT MANAGEMENT OFFICE, DPWH

RECOMMENDING APPROVAL:  
REYNOR R. IMPERIAL  
DIRECTOR II  
PLANNING AND MANAGEMENT SERVICE  
CO-HEAD, PSA-BCOM

SOCRATES L. RAMORES  
DIRECTOR IV  
ASSISTANT NATIONAL STATISTICIAN  
FINANCE AND ADMINISTRATIVE SERVICE  
HEAD, PSA-BCOM

LEO B. MALAGAR  
ASSISTANT SECRETARY  
DEPUTY NATIONAL STATISTICIAN  
CIVIL REGISTRATION & CENTRAL SUPPORT OFFICE

APPROVED:  
USEC. CLAIRE DENNIS S. MAPA, PH. D.  
NATIONAL STATISTICIAN AND CIVIL REGISTRAR GENERAL  
PHILIPPINE STATISTICS AUTHORITY

PROJECT:  
CONSTRUCTION OF FIT-OUT AND LANDSCAPE WORKS FOR THE  
TWENTY-THREE (23) STOREY PHILIPPINE STATISTICS AUTHORITY (PSA)  
OFFICE BUILDING WITH COVERED ROOF DECK  
LOCATION: PSA COMPLEX, EAST AVENUE, DILIMAN, QUEZON CITY

SHEET CONTENT  
AS SHOWN

DESIGNER : JBC  
EAD : JBC  
CHECKED : ETP  
DATE : FEB. 2022

REVISIONS  
SYMBOL REMARK DATE  
ECE-11

SHEET NO.  
ECE-11