


1 8TH FLOOR LIGHTING SYSTEM LAYOUT
 EE-14 SCALE: 1:100M

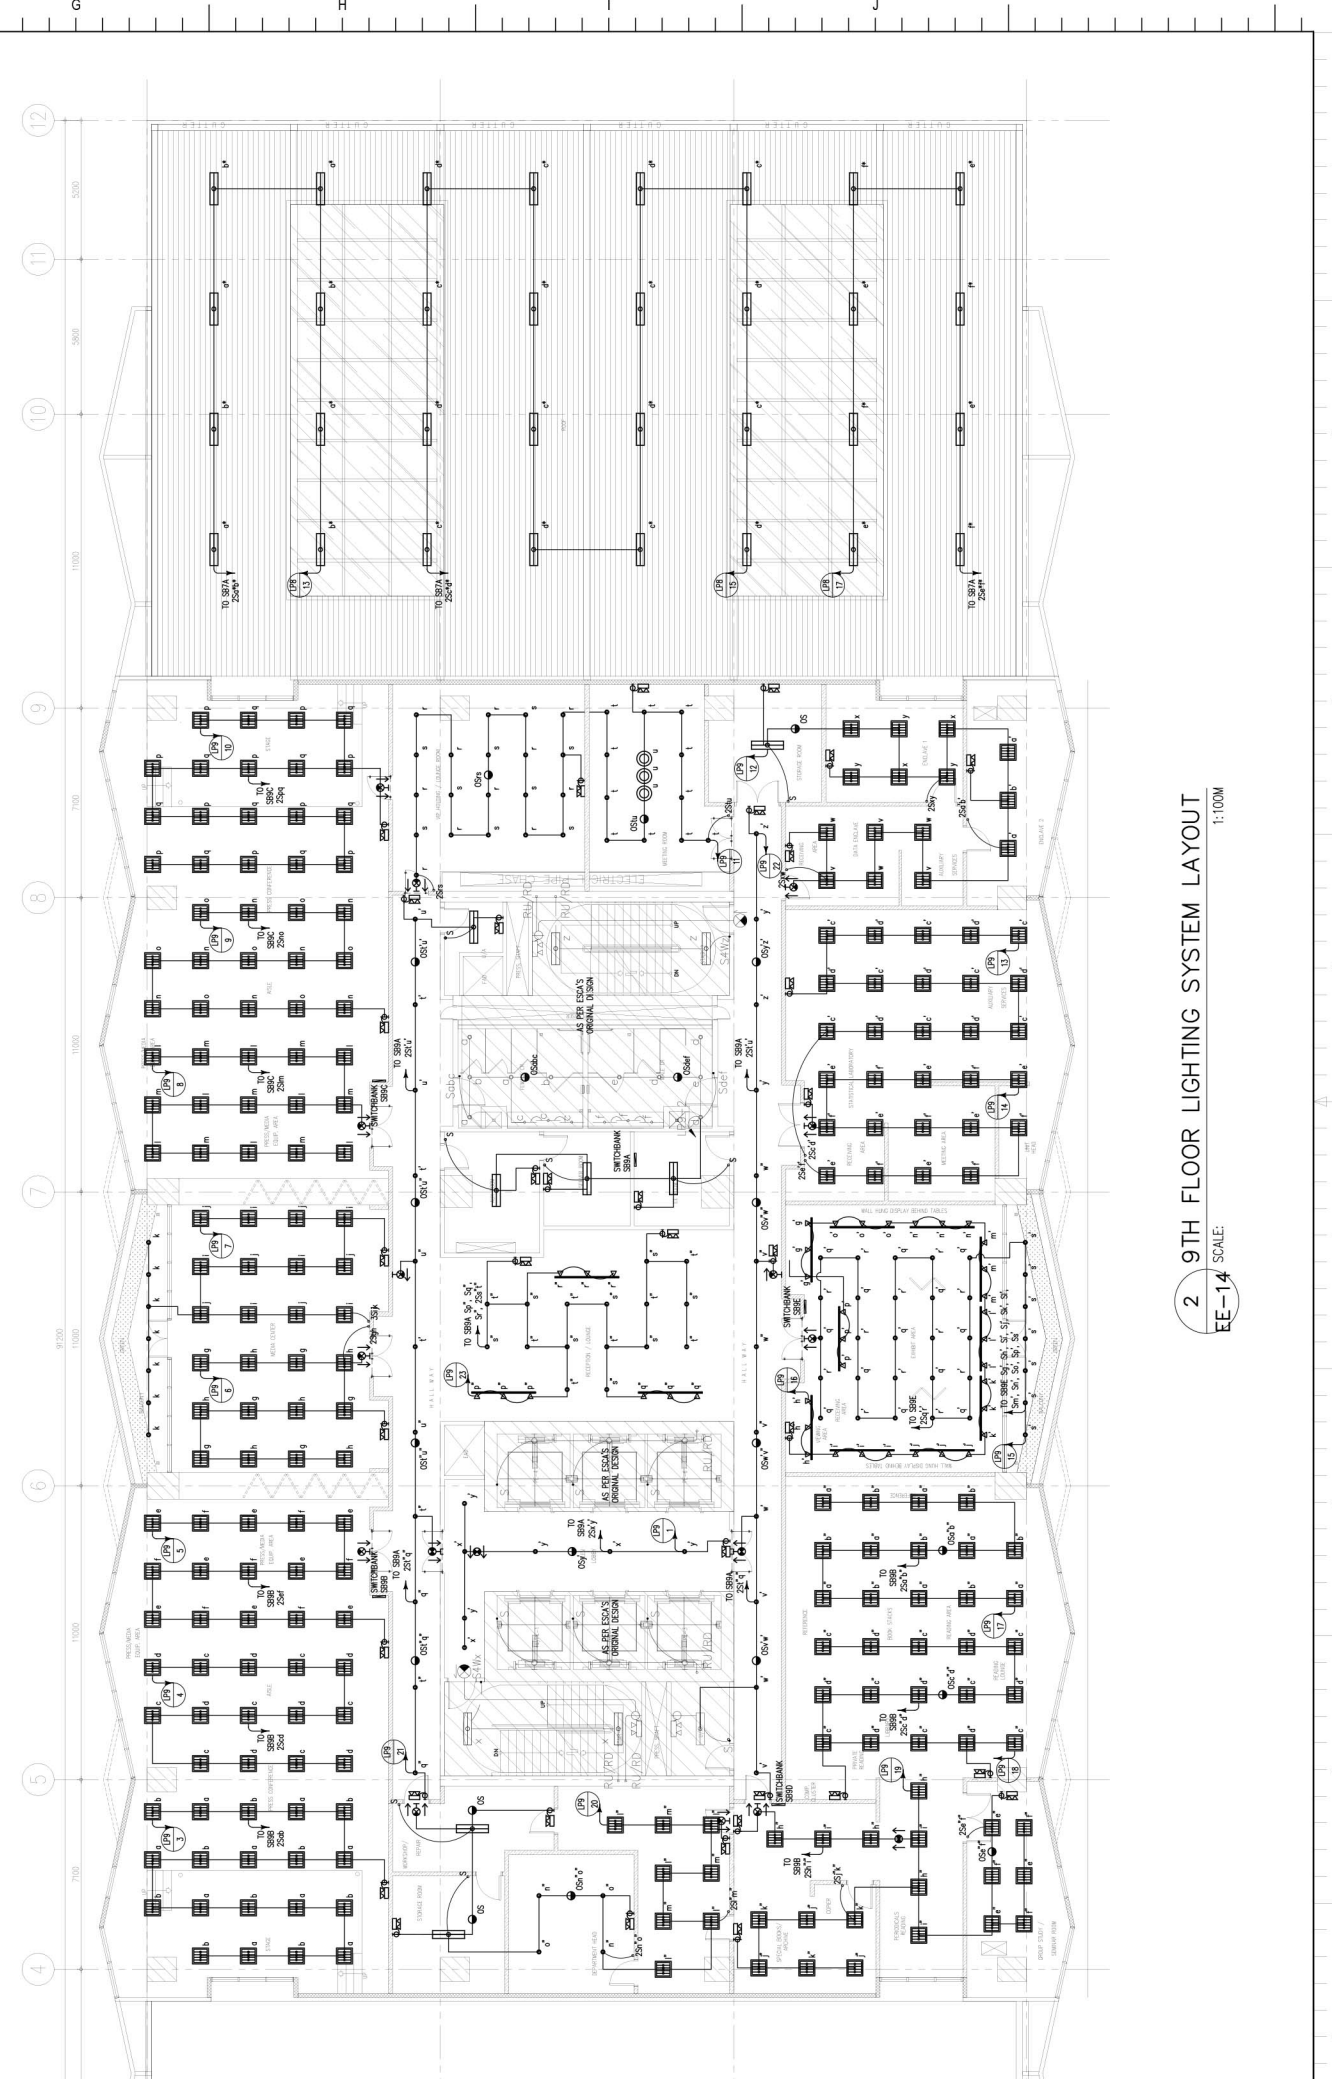

2 9TH FLOOR LIGHTING SYSTEM LAYOUT
 EE-14 SCALE: 1:100M

NOTE:
 PURSUANT TO SECTION 4 OF ANNEX "A" OF THE REVISED IMPLEMENTING RULES AND REGULATION OF R.A. 9194, APPROVAL BY THE AUTHORIZED DPWH OFFICIALS OF DETAILED ENGINEERING SURVEYS AND DESIGN UNDERTAKEN BY CONSULTANTS NEITHER DIMINISHES THE RESPONSIBILITY OF THE LATTER FOR THE TECHNICAL INTEGRITY OF THE SURVEYS AND DESIGN NOR TRANSFER ANY PART OF THAT RESPONSIBILITY TO THE APPROVING OFFICIALS.
 THE DESIGN CONSULTANT SHALL BE HELD RESPONSIBLE FOR THE FAILURE OF THE FACILITY/ES / STRUCTURES DUE TO FAULTY DESIGN EXCEPT FOR THE CHANGES MADE WITHOUT THE CONFORMITY OF THE CONSULTANTS.

DRAWINGS AND SPECIFICATIONS DULY SIGNED, STAMPED OR SEALED, AS INSTRUMENTS OF SERVICE, ARE PROPERTY AND DOCUMENTS OF THE ARCHITECT, WHETHER THE OBJECT FOR WHICH THEY ARE MADE IS EXECUTED OR NOT. IT SHALL BE UNLAWFUL FOR ANY PERSON, WITHOUT THE WRITTEN CONSENT OF THE ARCHITECT OR AUTHOR OF SAID DOCUMENTS, TO DUPLICATE OR TO MAKE COPIES OF SAID DOCUMENTS FOR USE IN THE REPEITION OF AND FOR OTHER PROJECTS OR BUILDINGS, WHETHER EXECUTED PARTLY OR IN WHOLE.

TC TOKWING CONSTRUCTION CORPORATION 1st Floor, 200, Zorrillo Drive, Rodriguez Subdivision, Marikina, Quezon City Tel No. (832) 8671-8669 Email: tokwingcorp@yahoo.com.ph	ENRIQUE O. OLANAN & ASSOCIATES ARCHITECTS ENGINEERS CONSULTANTS Suite 205, Zorrillo Drive, Rodriguez Subdivision, Marikina, Quezon City Tel No. (832) 7917-5339 Email: eolanan@enr.com.ph	CONSULTANT: MANUEL V. PANIS PROFESSIONAL ELECTRICAL ENGINEER REG. NO. : 02120 VALUITY : 10/13/2023 PIR NO. : 814497 DATE : 01/29/2022 PLACE : ANTIPOLO CITY TN NO. 132-466-222	CHECKED: JOSE MANUEL AGUILARDO PROJECT MANAGER @ BUILDING & SPECIAL PROJECTS MANAGEMENT CLUSTER UNIFIED PROJECT MANAGEMENT OFFICE, DPWH	REVIEWED: ATTY. JOHNSON V. DOMINICO PROJECT DIRECTOR @ BUILDING & SPECIAL PROJECTS MANAGEMENT CLUSTER UNIFIED PROJECT MANAGEMENT OFFICE, DPWH	RECOMMENDING APPROVAL: REYNOR R. IMPERIAL DIRECTOR @ PLANNING AND MANAGEMENT SERVICE CO-HEAD, PSA-BCOM	APPROVED: LEO B. MALAGAR ASSISTANT SECRETARY @ NATIONAL STATISTICAL AND CIVIL REGISTRAR GENERAL PHILIPPINE STATISTICS AUTHORITY	PROJECT: CONSTRUCTION OF FIT-OUT AND LANDSCAPE WORKS FOR THE TWENTY-THREE (23) STOREY PHILIPPINE STATISTICS AUTHORITY (PSA) OFFICE BUILDING WITH COVERED ROOF DECK LOCATION: PSA COMPLEX, EAST AVENUE, DILIMAN, QUEZON CITY	SHEET CONTENT: 8TH & 9TH FLOOR LIGHTING SYSTEM LAYOUT	DESIGNER : LPC CAD : LPC CHECKED : MVP DATE : FEB. 2022	REVISIONS SYMBOL REMARK DATE	SHEET NO. EE-14
		PROJECT: CONSTRUCTION OF FIT-OUT AND LANDSCAPE WORKS FOR THE TWENTY-THREE (23) STOREY PHILIPPINE STATISTICS AUTHORITY (PSA) OFFICE BUILDING WITH COVERED ROOF DECK LOCATION: PSA COMPLEX, EAST AVENUE, DILIMAN, QUEZON CITY									