



NOTE:
1. THE ARCHITECT SHALL BE RESPONSIBLE FOR THE DESIGN OF THE BUILDING AND THE SELECTION OF MATERIALS AND FINISHES. 

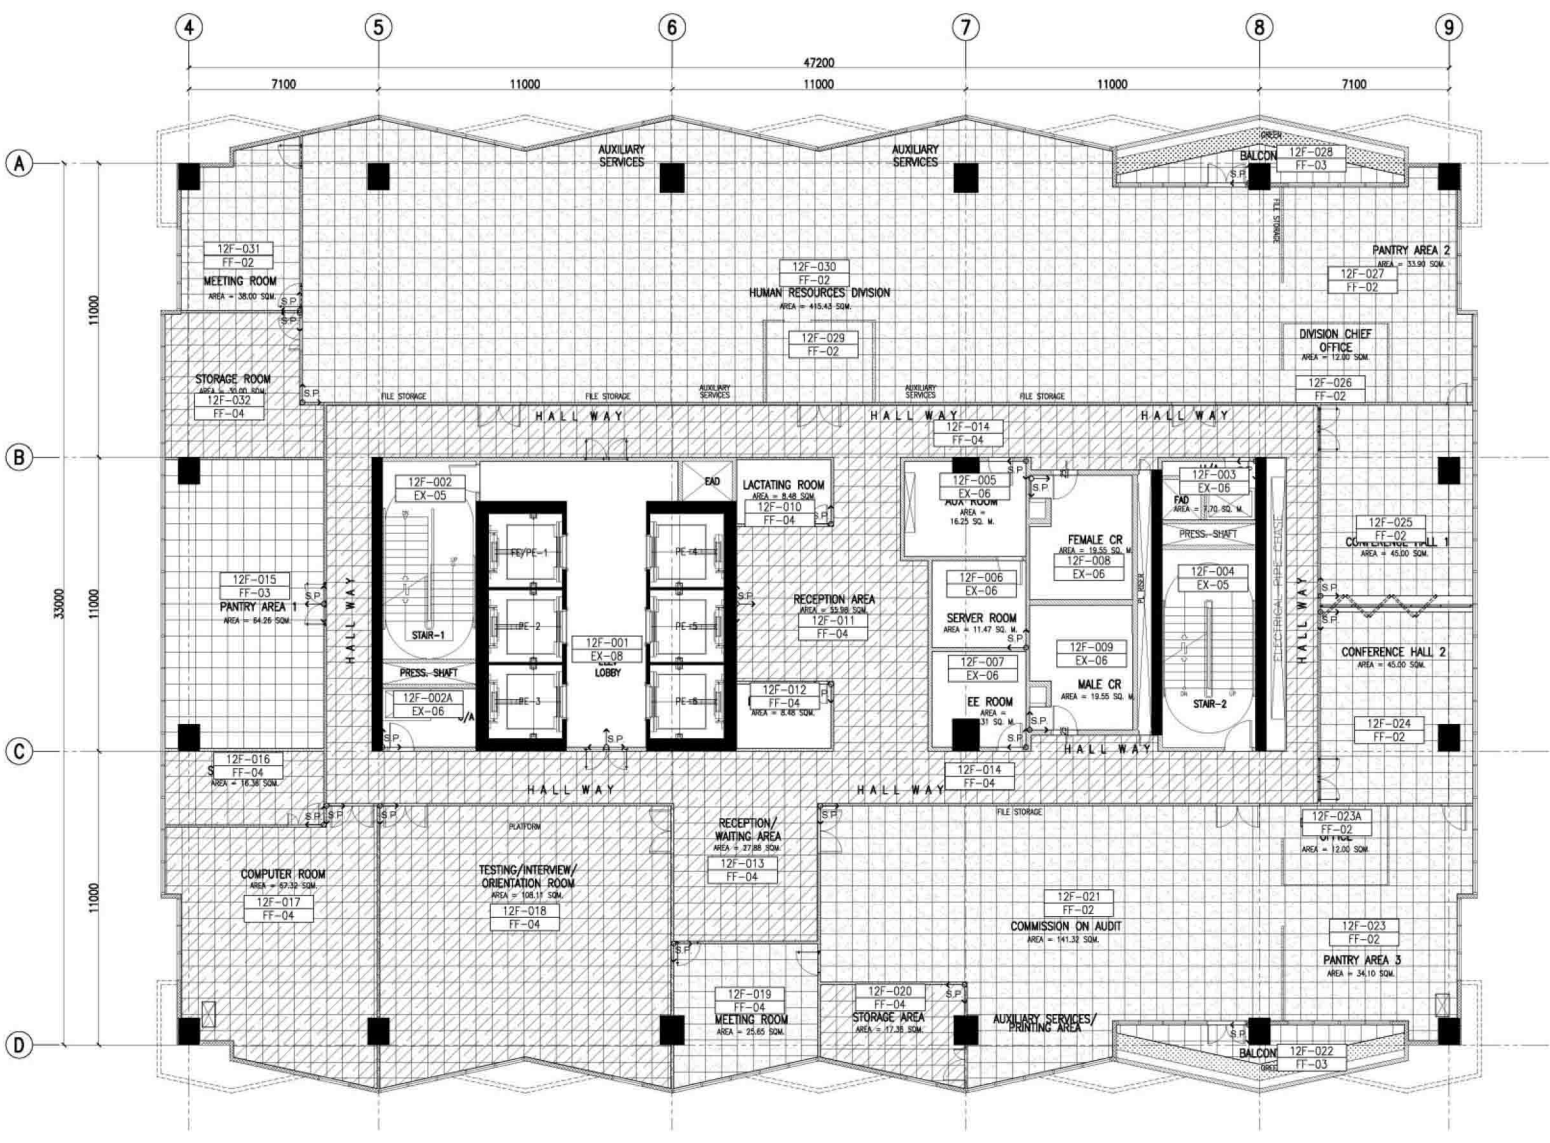

1 12TH FLOOR PATTERN LAYOUT
A-511 SCALE 1:100 M.

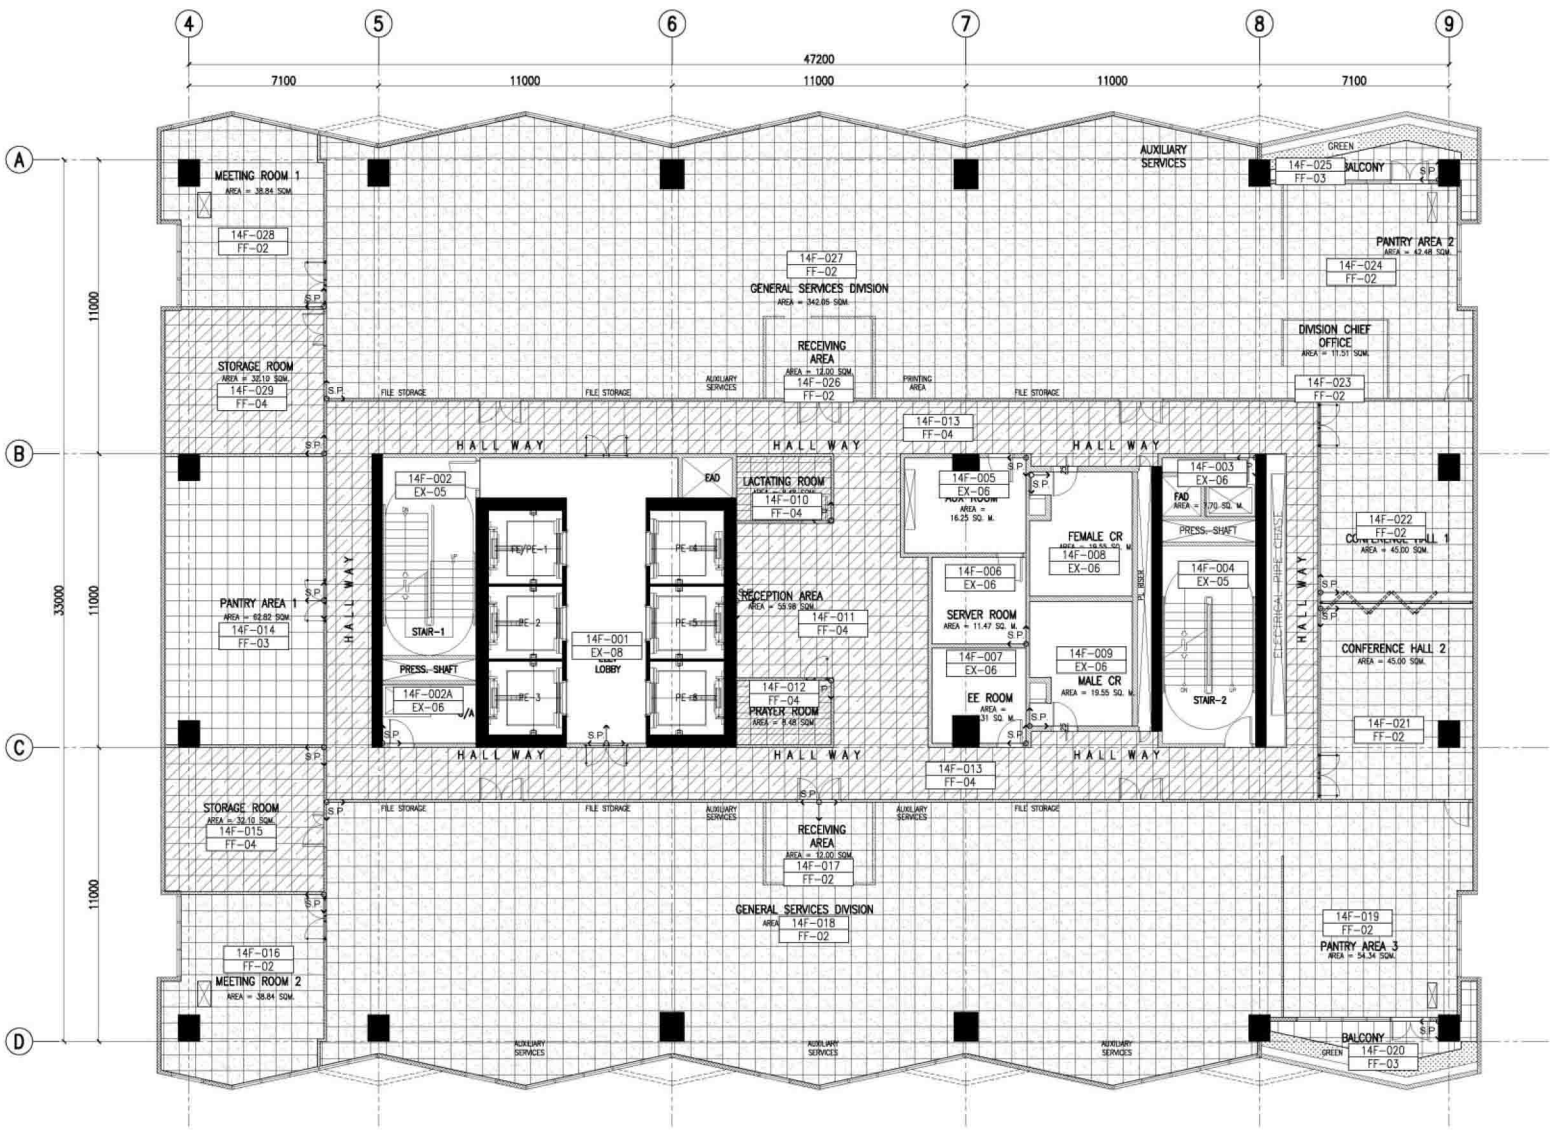

2 14TH FLOOR PATTERN LAYOUT
A-511 SCALE 1:100 M.

LEGEND:

F-1	[Pattern]
F-2	[Pattern]
F-3	[Pattern]
F-4	[Pattern]
F-5	[Pattern]
F-6	[Pattern]
F-7	[Pattern]
EX-01	[Pattern]
EX-02	[Pattern]
EX-03	[Pattern]
EX-04	[Pattern]
EX-05	[Pattern]
EX-06	[Pattern]
EX-07	[Pattern]
EX-08	[Pattern]

FLOOR FINISH LEGEND :

NO.	DESCRIPTION
F-1	BARE STRUCTURAL CONCRETE SLAB
F-2	DEPRESSED 50mm TO RECEIVE TOPPING AND FINISH
F-3	600mm x 600mm CARPET TILES
F-4	600mm x 600mm x 10mm THK NON-SKID FLOOR TILE
F-5	600mm x 600mm x 10mm THK POLISHED FLOOR TILE
F-6	RUBBERIZED MAT FLOORING
F-7	SIMULATED WOOD TILES
F-8	600mm x 600mm x 10mm THK POLISHED GRANITE FLOOR TILE
EX-01	(EXISTING) POLYURETHANE-BASED EPOXY FLOOR COATING
EX-02	(EXISTING) EPOXY TANK LINING
EX-03	(EXISTING) CEMENT-BASED NON-SKID WAFFLE TILE
EX-04	(EXISTING) NET-INSTALLED 20mm THK FLAMED GRANITE SLAB (PROVIDE SEALER)
EX-05	(EXISTING) TROWEL FINISH WITH PENETRATING SEALER AND HARDENER
EX-06	(EXISTING) 600mm x 600mm x 10mm THK NON-SKID FLOOR TILE
EX-07	(EXISTING) 600mm x 600mm x 10mm THK POLISHED GRANITE FLOOR TILE
EX-08	(EXISTING) 600mm x 600mm x 10mm THK POLISHED FLOOR TILE

TOKWING
CONSTRUCTION CONSULTANTS

ENGINEER O. O. OMAN & ASSOCIATES

PROJECT: CONSTRUCTION OF FIT-OUT AND LANDSCAPE WORKS FOR THE TWENTY-THREE (23) STOREY PHILIPPINE STATISTICS AUTHORITY (PSA) OFFICE BUILDING WITH COVERED ROOF DECK

LOCATION: PSA COMPLEX EAST AVENUE, DAVAO DEL NORTE CITY

SHEET CONTENT: 15TH FLOOR PATTERN LAYOUT

DATE: MAY 2021

DESIGNER: E. O. OMAN

CHK / AD: RRB / AET

DATE: MAY 2021

REVISIONS:


NO.	DESCRIPTION	DATE

LEGEND:


F-1	[Pattern]
F-2	[Pattern]
F-3	[Pattern]
F-4	[Pattern]
F-5	[Pattern]
F-6	[Pattern]
F-7	[Pattern]
EX-01	[Pattern]
EX-02	[Pattern]
EX-03	[Pattern]
EX-04	[Pattern]
EX-05	[Pattern]
EX-06	[Pattern]
EX-07	[Pattern]
EX-08	[Pattern]

FLOOR FINISH LEGEND:

FLOOR FINISHES
F-1 BARE STRUCTURAL CONCRETE SLAB DERESSED 50MM TO RECEIVE TOPPING AND FINISH
F-2 600mm x 600mm CARPET TILES
F-3 600mm x 600mm x 10mm THK NON-SKID FLOOR TILE
F-4 600mm x 600mm x 10mm THK POLISHED FLOOR TILE
F-5 RUBBERIZED MAT FLOORING
F-6 SIMULATED WOOD TILES
F-7 600mm x 600mm x 10mm THK POLISHED GRANITE FLOOR TILE
EX-01 (EXISTING) POLYURETHANE-BASED EPOXY FLOOR COATING
EX-02 (EXISTING) EPOXY TANK LINING
EX-03 (EXISTING) CEMENT-BASED NON-SKID WAFFLE TILE
EX-04 (EXISTING) NET-INSTALLED 20mm THK FLAMED GRANITE SLAB (PROVIDE SEALER)
EX-05 (EXISTING) TROWEL FINISH WITH PENETRATING SEALER AND HARDENER
EX-06 (EXISTING) 600mm x 600mm x 10mm THK NON-SKID FLOOR TILE
EX-07 (EXISTING) 600mm x 600mm x 10mm THK POLISHED GRANITE FLOOR TILE
EX-08 (EXISTING) 600mm x 600mm x 10mm THK POLISHED FLOOR TILE

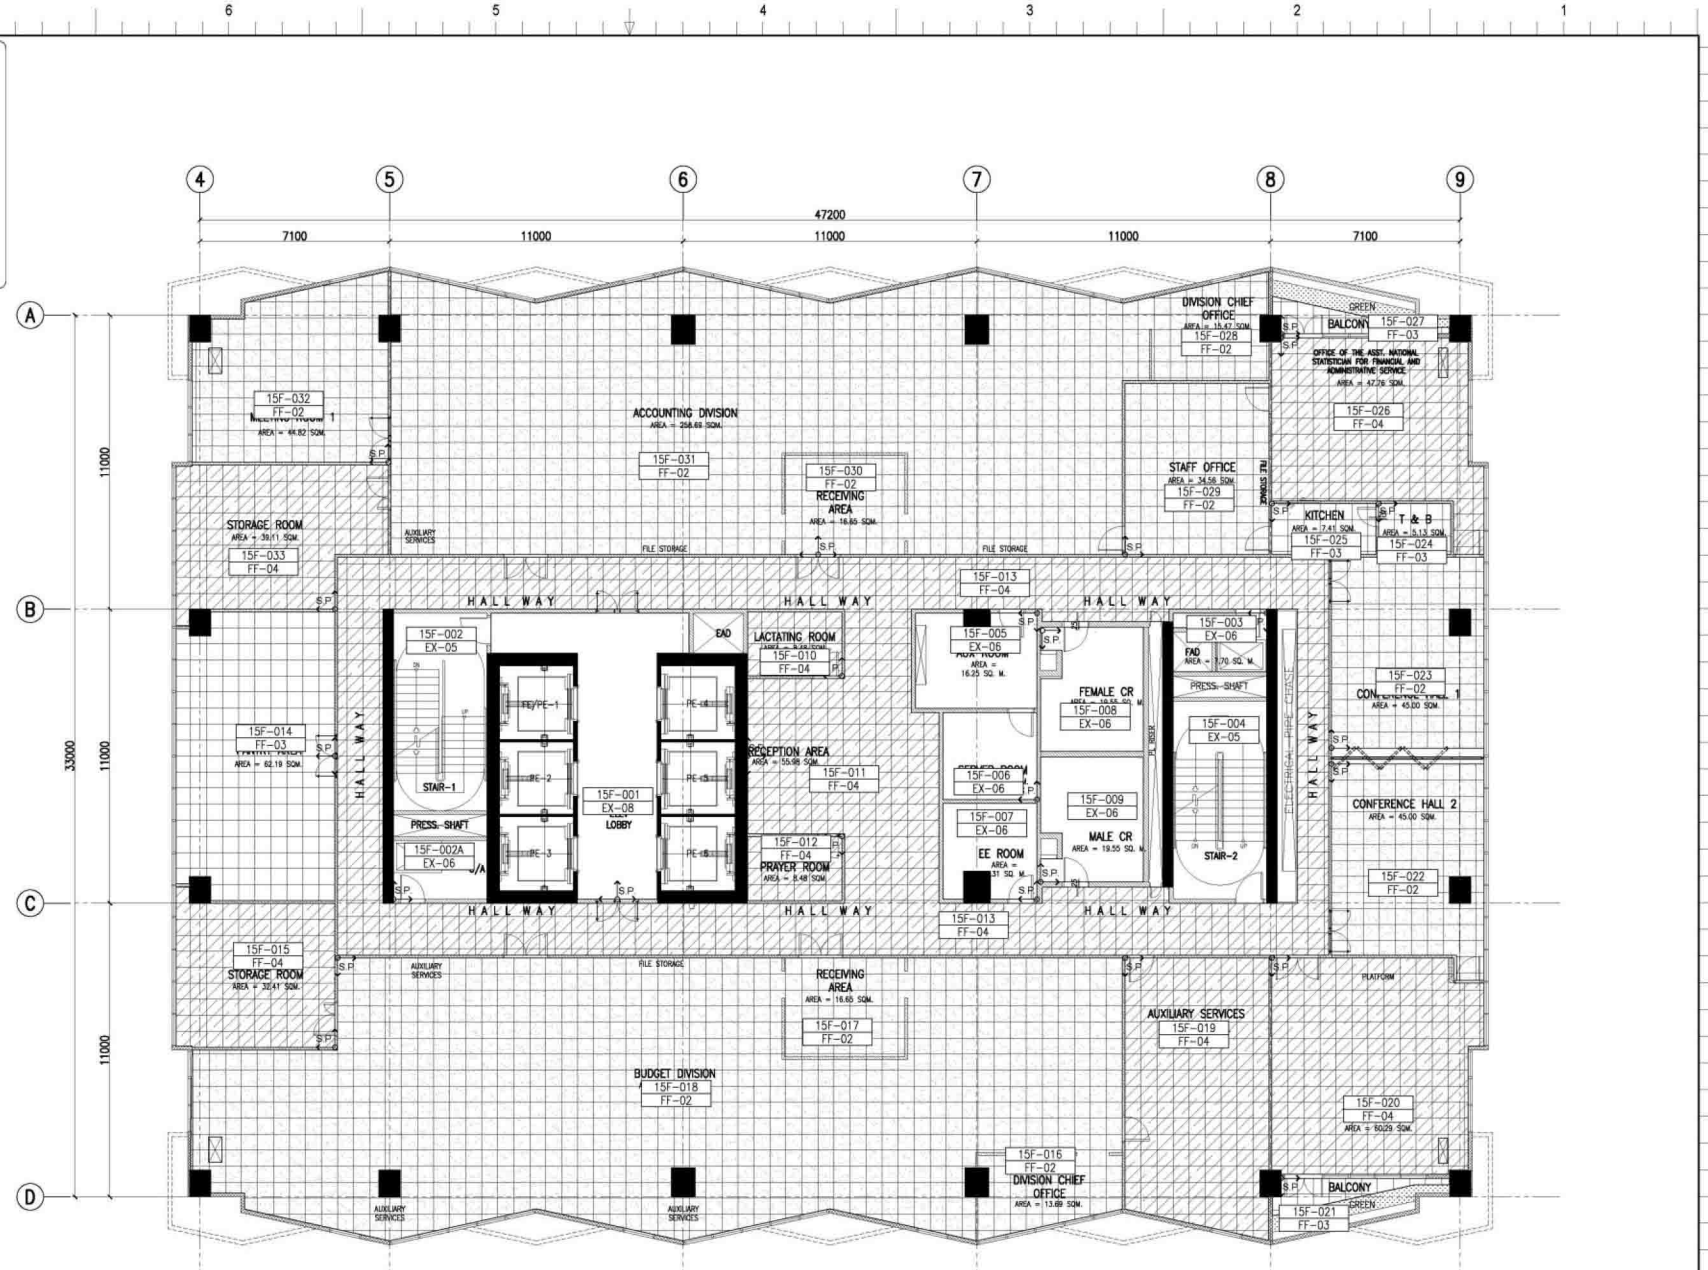

1 15TH FLOOR PATTERN LAYOUT
A-512 SCALE 1:100 M.

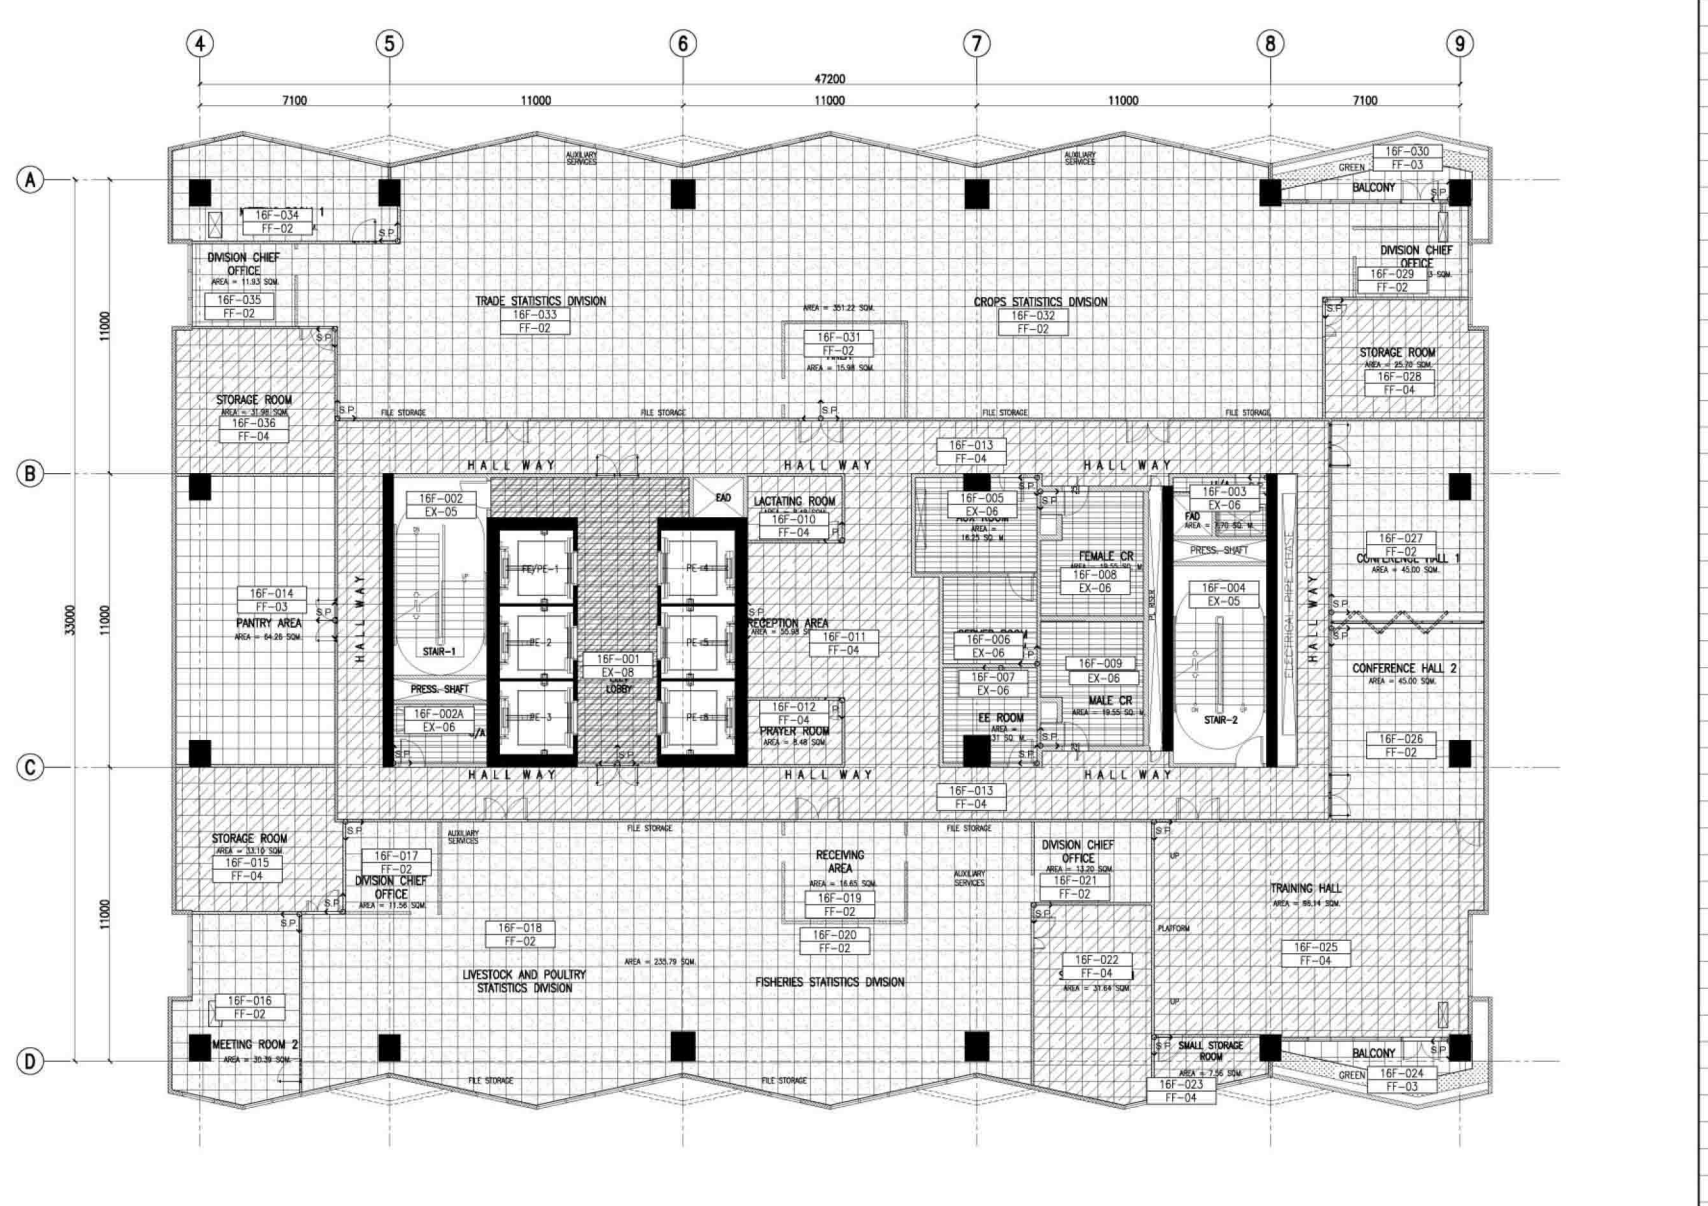

2 16TH FLOOR PATTERN LAYOUT
A-512 SCALE 1:100 M.