



A B C D E F G H I J

1 2 3 4 5 6 7 8

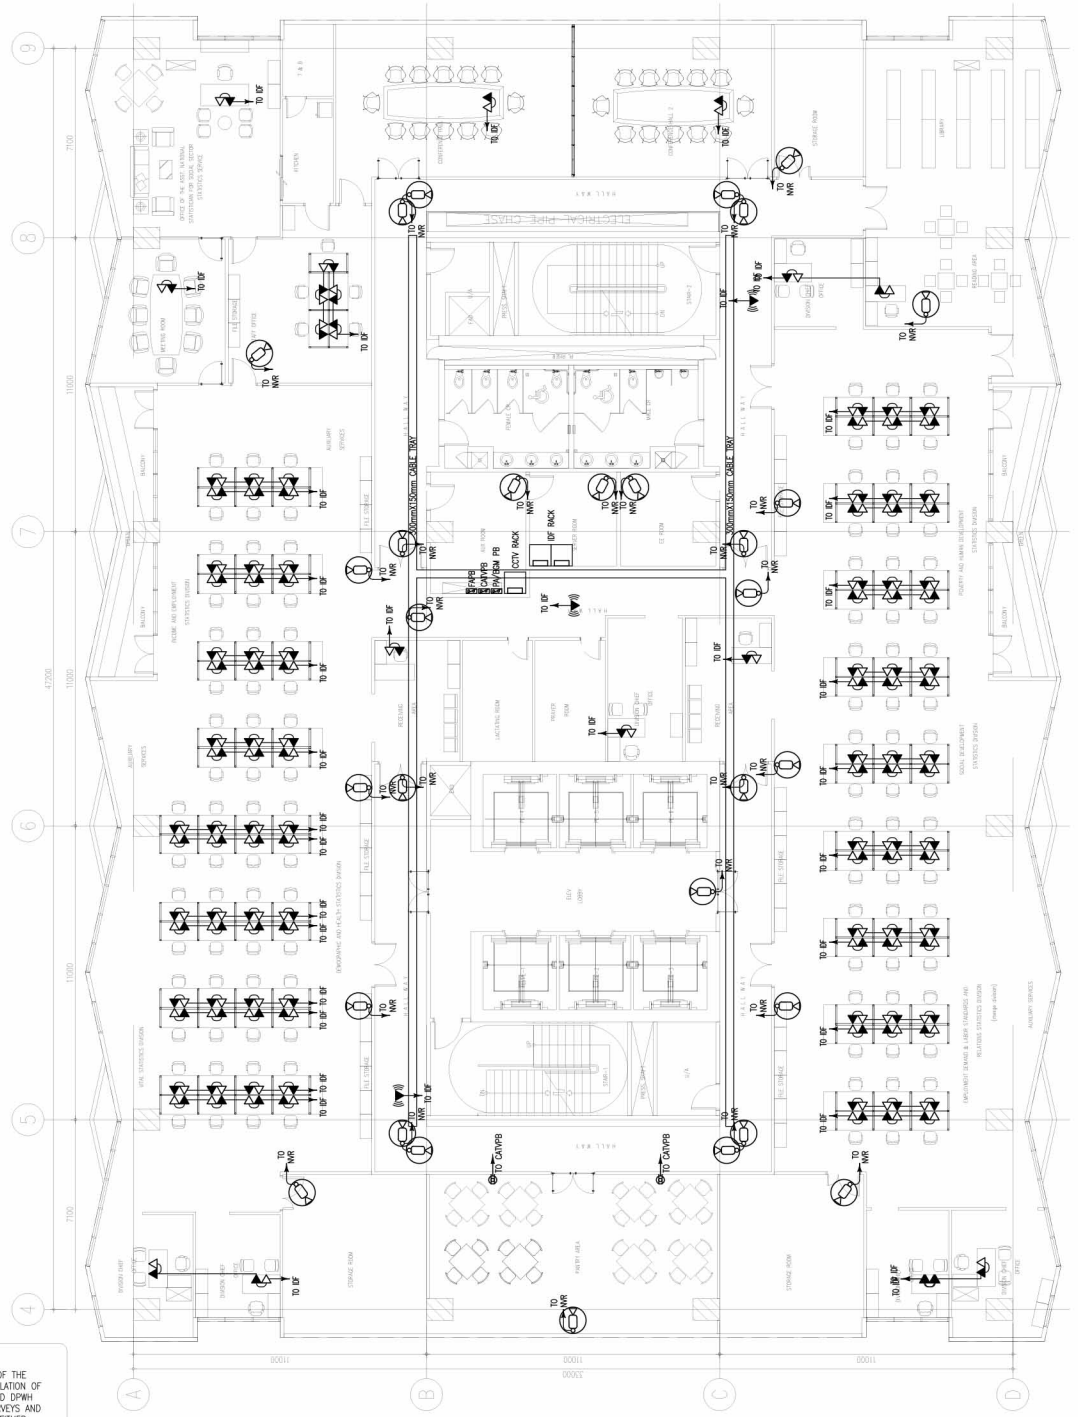

ECE-25 20TH FLOOR AUXILIARY SYSTEM LAYOUT
SCALE: 1:100M

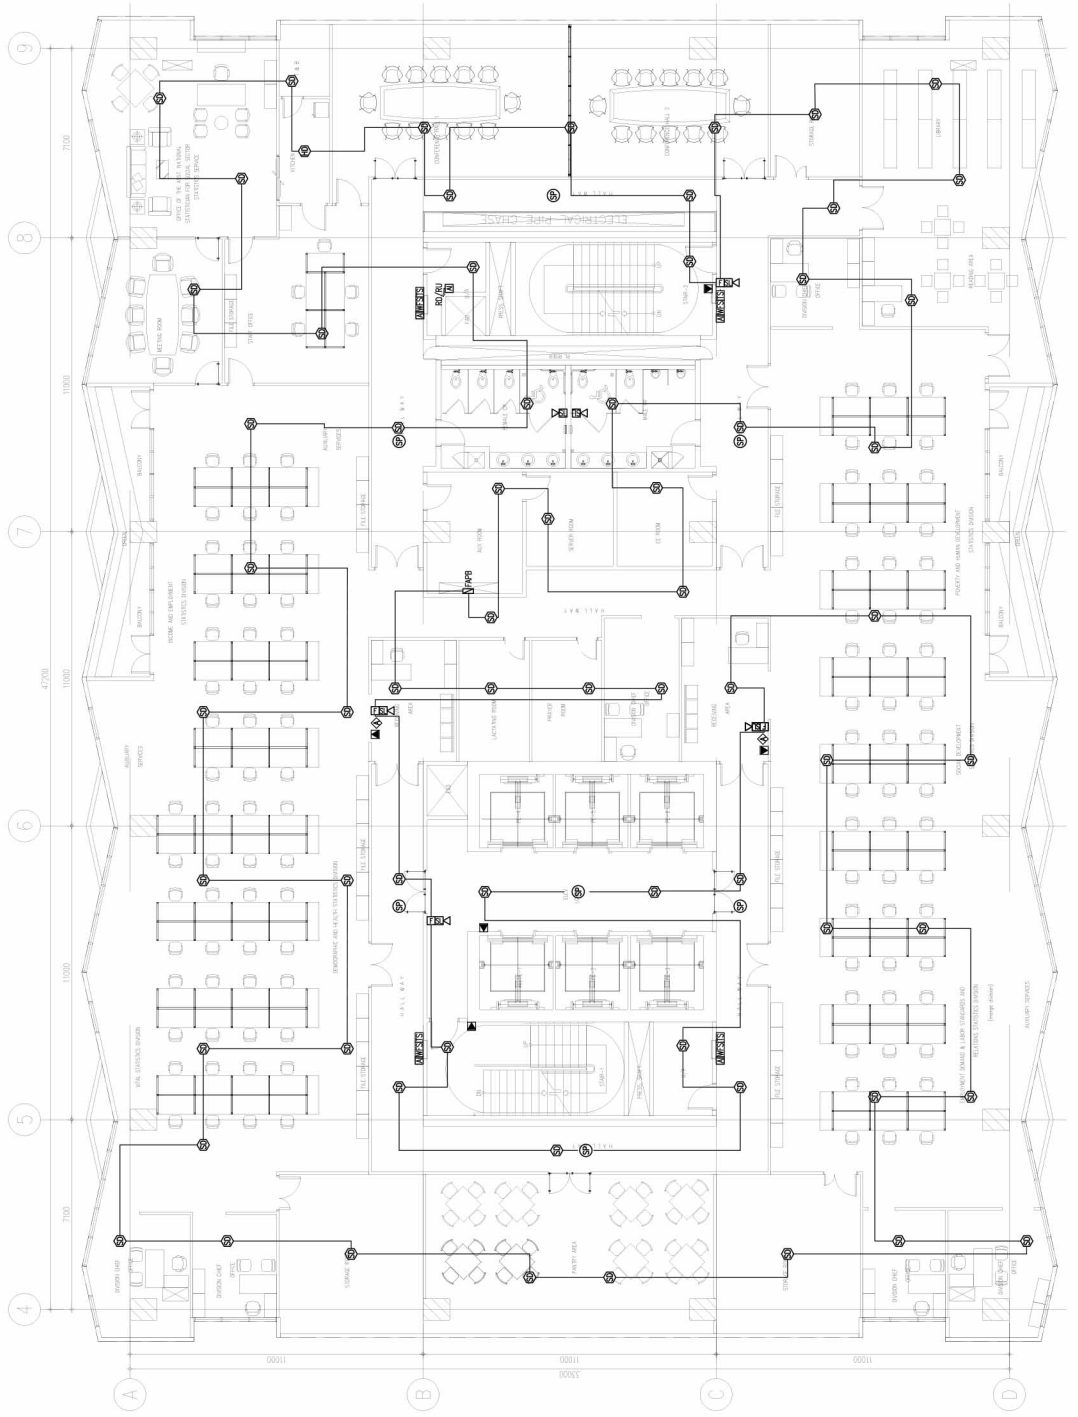

ECE-25 20TH FLOOR FIRE DETECTION AND ALARM SYSTEM LAYOUT
SCALE: 1:100M

NOTE:
PURSUANT TO SECTION 4 OF ANNEX "A" OF THE REVISED IMPLEMENTING RULES AND REGULATION OF P.A. 9184, APPROVAL BY THE AUTHORIZED DPMH OFFICIALS OF DETAILED ENGINEERING SURVEYS AND DESIGN UNDERTAKEN BY CONSULTANTS NEITHER DIMINISHES THE RESPONSIBILITY OF THE LATTER FOR THE TECHNICAL INTEGRITY OF THE SURVEYS AND DESIGN NOR TRANSFER ANY PART OF THAT RESPONSIBILITY TO THE APPROVING OFFICIALS.
THE DESIGN CONSULTANT SHALL BE HELD RESPONSIBLE FOR THE FAILURE OF THE FACILITY/IES / STRUCTURES DUE TO FAULTY DESIGN EXCEPT FOR THE CHANGES MADE WITHOUT THE CONFORMITY OF THE CONSULTANTS.


DRAWINGS AND SPECIFICATIONS DULY SIGNED, STAMPED OR SEALED, AS INSTRUMENTS OF SERVICE, ARE PROPERTY AND DOCUMENTS OF THE ARCHITECT. WHETHER THE OBJECT FOR WHICH THEY ARE MADE IS EXECUTED OR NOT, IT SHALL BE UNLAWFUL FOR ANY PERSON, WITHOUT THE WRITTEN CONSENT OF THE ARCHITECT OR AUTHOR OF SAID DOCUMENTS, TO DUPLICATE OR TO MAKE COPIES OF SAID DOCUMENTS FOR USE IN THE REPETITION OF AND FOR OTHER PROJECTS OR BUILDINGS, WHETHER EXECUTED PARTLY OR IN WHOLE.

 Suite 205, Zouaveville Square Condominium, 4038 Zouaveville Ave. Loyola Heights, Quezon City Tel No. (832) 8671 8069 Email: tokwingcorp@yahoo.com.ph	 ARCHITECTS ENGINEERS CONSULTANTS Suite 205, Zouaveville Square Condominium, 4038 Zouaveville Ave. Loyola Heights, Quezon City Tel No. (832) 7917 5558 Email: eolanan@enrigo.com.ph	CONSULTANT: EFREN T. PINEDA PROFESSIONAL ELECTRONICS ENGINEER PRC NO. : 0000944 VALIDITY : 12/13/2022 PPS NO. : 2453662 EXPIRE : 01/03/2022 PLACE : QUEZON CITY TN NO. 106-351-490	CHECKED: JOSE MANUEL AGUILARDO PROJECT MANAGER @ BUILDING & SPECIAL PROJECTS MANAGEMENT CLUSTER UNIFIED PROJECT MANAGEMENT OFFICE, DPMH	REVIEWED: ATTY. JOHNSON V. DOMINICO PROJECT DIRECTOR BUILDING & SPECIAL PROJECTS MANAGEMENT CLUSTER UNIFIED PROJECT MANAGEMENT OFFICE, DPMH	RECOMMENDING APPROVAL: REYNOR R. IMPERIAL DIRECTOR @ PLANNING AND MANAGEMENT SERVICE CO-HEAD, PSA-BCOM	APPROVED: SOCRATES L. RAMORES DIRECTOR IV ASSISTANT NATIONAL STATISTICIAN FINANCE AND ADMINISTRATIVE SERVICE HEAD, PSA-BCOM	APPROVED: LEO B. MALAGAR ASSISTANT SECRETARY DEPUTY NATIONAL STATISTICIAN CIVIL REGISTRATION & GENERAL SUPPORT OFFICE	PROJECT: CONSTRUCTION OF FIT-OUT AND LANDSCAPE WORKS FOR THE TWENTY-THREE (23) STOREY PHILIPPINE STATISTICS AUTHORITY (PSA) OFFICE BUILDING WITH COVERED ROOF DECK LOCATION: PSA COMPLEX, EAST AVENUE, DILIMAN, QUEZON CITY	SHEET CONTENT: AS SHOWN	DESIGNER : JBC CAD : JBC CHECKED : ETP DATE : FEB. 2022	REVISIONS SYMBOL REMARK DATE	SHEET NO. ECE-25
		PROJECT: CONSTRUCTION OF FIT-OUT AND LANDSCAPE WORKS FOR THE TWENTY-THREE (23) STOREY PHILIPPINE STATISTICS AUTHORITY (PSA) OFFICE BUILDING WITH COVERED ROOF DECK LOCATION: PSA COMPLEX, EAST AVENUE, DILIMAN, QUEZON CITY										

A B C D E F G H I J

1 2 3 4 5 6 7 8

A B C D E F G H I J

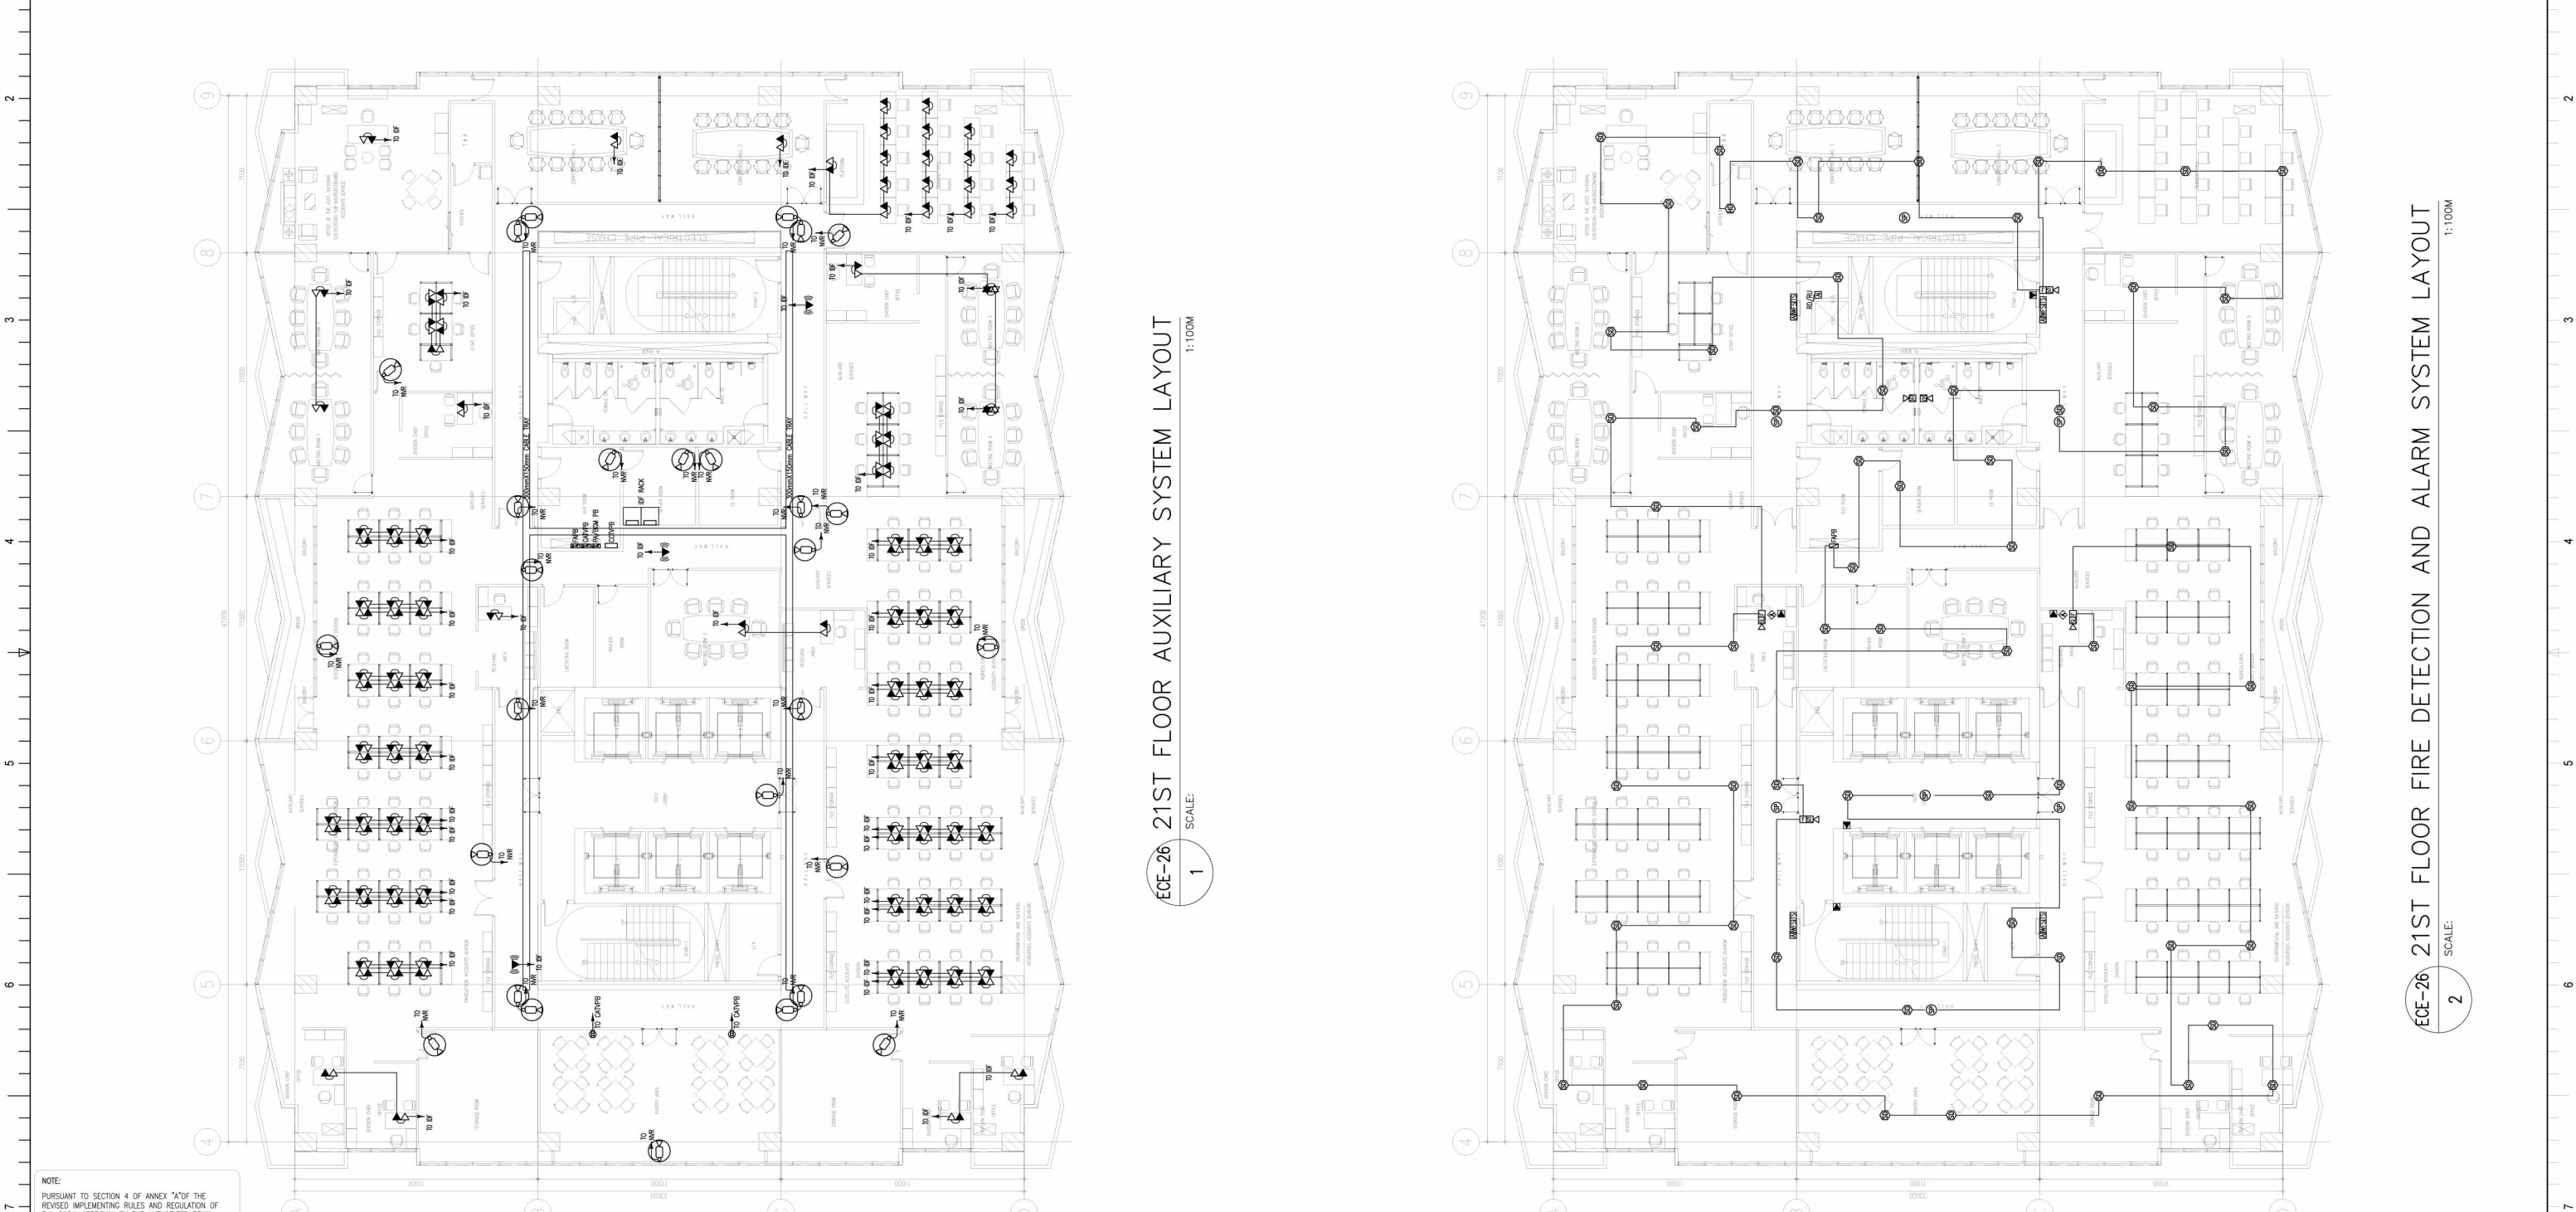

ECE-26 21ST FLOOR AUXILIARY SYSTEM LAYOUT
SCALE: 1:100M

ECE-26 21ST FLOOR FIRE DETECTION AND ALARM SYSTEM LAYOUT
SCALE: 1:100M

NOTE:
PURSUANT TO SECTION 4 OF ANNEX "A" OF THE REVISED IMPLEMENTING RULES AND REGULATION OF R.A. 9164, APPROVAL BY THE AUTHORIZED DPMH OFFICIALS OF DETAILED ENGINEERING SURVEYS AND DESIGN UNDERTAKEN BY CONSULTANTS NEITHER DIMINISHES THE RESPONSIBILITY OF THE LATTER FOR THE TECHNICAL INTEGRITY OF THE SURVEYS AND DESIGN NOR TRANSFER ANY PART OF THAT RESPONSIBILITY TO THE APPROVING OFFICIALS.
THE DESIGN CONSULTANT SHALL BE HELD RESPONSIBLE FOR THE FAILURE OF THE FACILITY/ES / STRUCTURES DUE TO FAULTY DESIGN EXCEPT FOR THE CHANGES MADE WITHOUT THE CONFORMITY OF THE CONSULTANTS.

DRAWINGS AND SPECIFICATIONS DULY SIGNED, STAMPED OR SEALED, AS INSTRUMENTS OF SERVICE, ARE PROPERTY AND DOCUMENTS OF THE ARCHITECT. WHETHER THE OBJECT FOR WHICH THEY ARE MADE IS EXECUTED OR NOT, IT SHALL BE UNLAWFUL FOR ANY PERSON, WITHOUT THE WRITTEN CONSENT OF THE ARCHITECT OR AUTHOR OF SAID DOCUMENTS, TO DUPLICATE OR TO MAKE COPIES OF SAID DOCUMENTS FOR USE IN THE REPEITION OF AND FOR OTHER PROJECTS OR BUILDINGS, WHETHER EXECUTED PARTLY OR IN WHOLE.



CONSULTANT:
ENRIQUE O. OLONAN & ASSOCIATES
ARCHITECTS ENGINEERS CONSULTANTS
Suite 205, Zouaveville Square Condominium,
No.38 Zouaveville Ave. Loyola Heights, Quezon City
Tel No. (832) 8671 8069 Email: eololonandesign@gmail.com

CHECKED:
EFFREN T. PINEDA
PROFESSIONAL ELECTRONICS ENGINEER
PRC NO. : 0000494 VALIDITY : 12/13/2022
PES NO. : 2403862 DATE : 01/03/2022
PLACE QUEZON CITY TN NO. 106-351-490

REVIEWED:
JOSE MANUEL AGUILARDO
PROJECT MANAGER @
BUILDING & SPECIAL PROJECTS MANAGEMENT CLUSTER
UNIFIED PROJECT MANAGEMENT OFFICE, DPMH

RECOMMENDING APPROVAL:
REYNOR R. IMPERIAL
DIRECTOR @
PLANNING AND MANAGEMENT SERVICE
CO-HEAD, PSA-BCOM

APPROVED:
SOCRATES L. RAMORES
DIRECTOR @
ASSISTANT SECRETARY
FINANCE AND ADMINISTRATIVE SERVICE
HEAD, PSA-BCOM

PROJECT:
CONSTRUCTION OF FIT-OUT AND LANDSCAPE WORKS FOR THE
TWENTY-THREE (23) STOREY PHILIPPINE STATISTICS AUTHORITY (PSA)
OFFICE BUILDING WITH COVERED ROOF DECK
LOCATION: PSA COMPLEX, EAST AVENUE, DILIMAN, QUEZON CITY

DESIGNER: JBC
CAD: JBC
CHECKED: ETP
DATE: FEB. 2022

SHEET CONTENT:
AS SHOWN

REVISIONS	SYMBOL	REMARK	DATE

SHEET NO.: ECE-26

1 2 3 4 5 6 7 8