



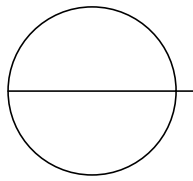

NORTH

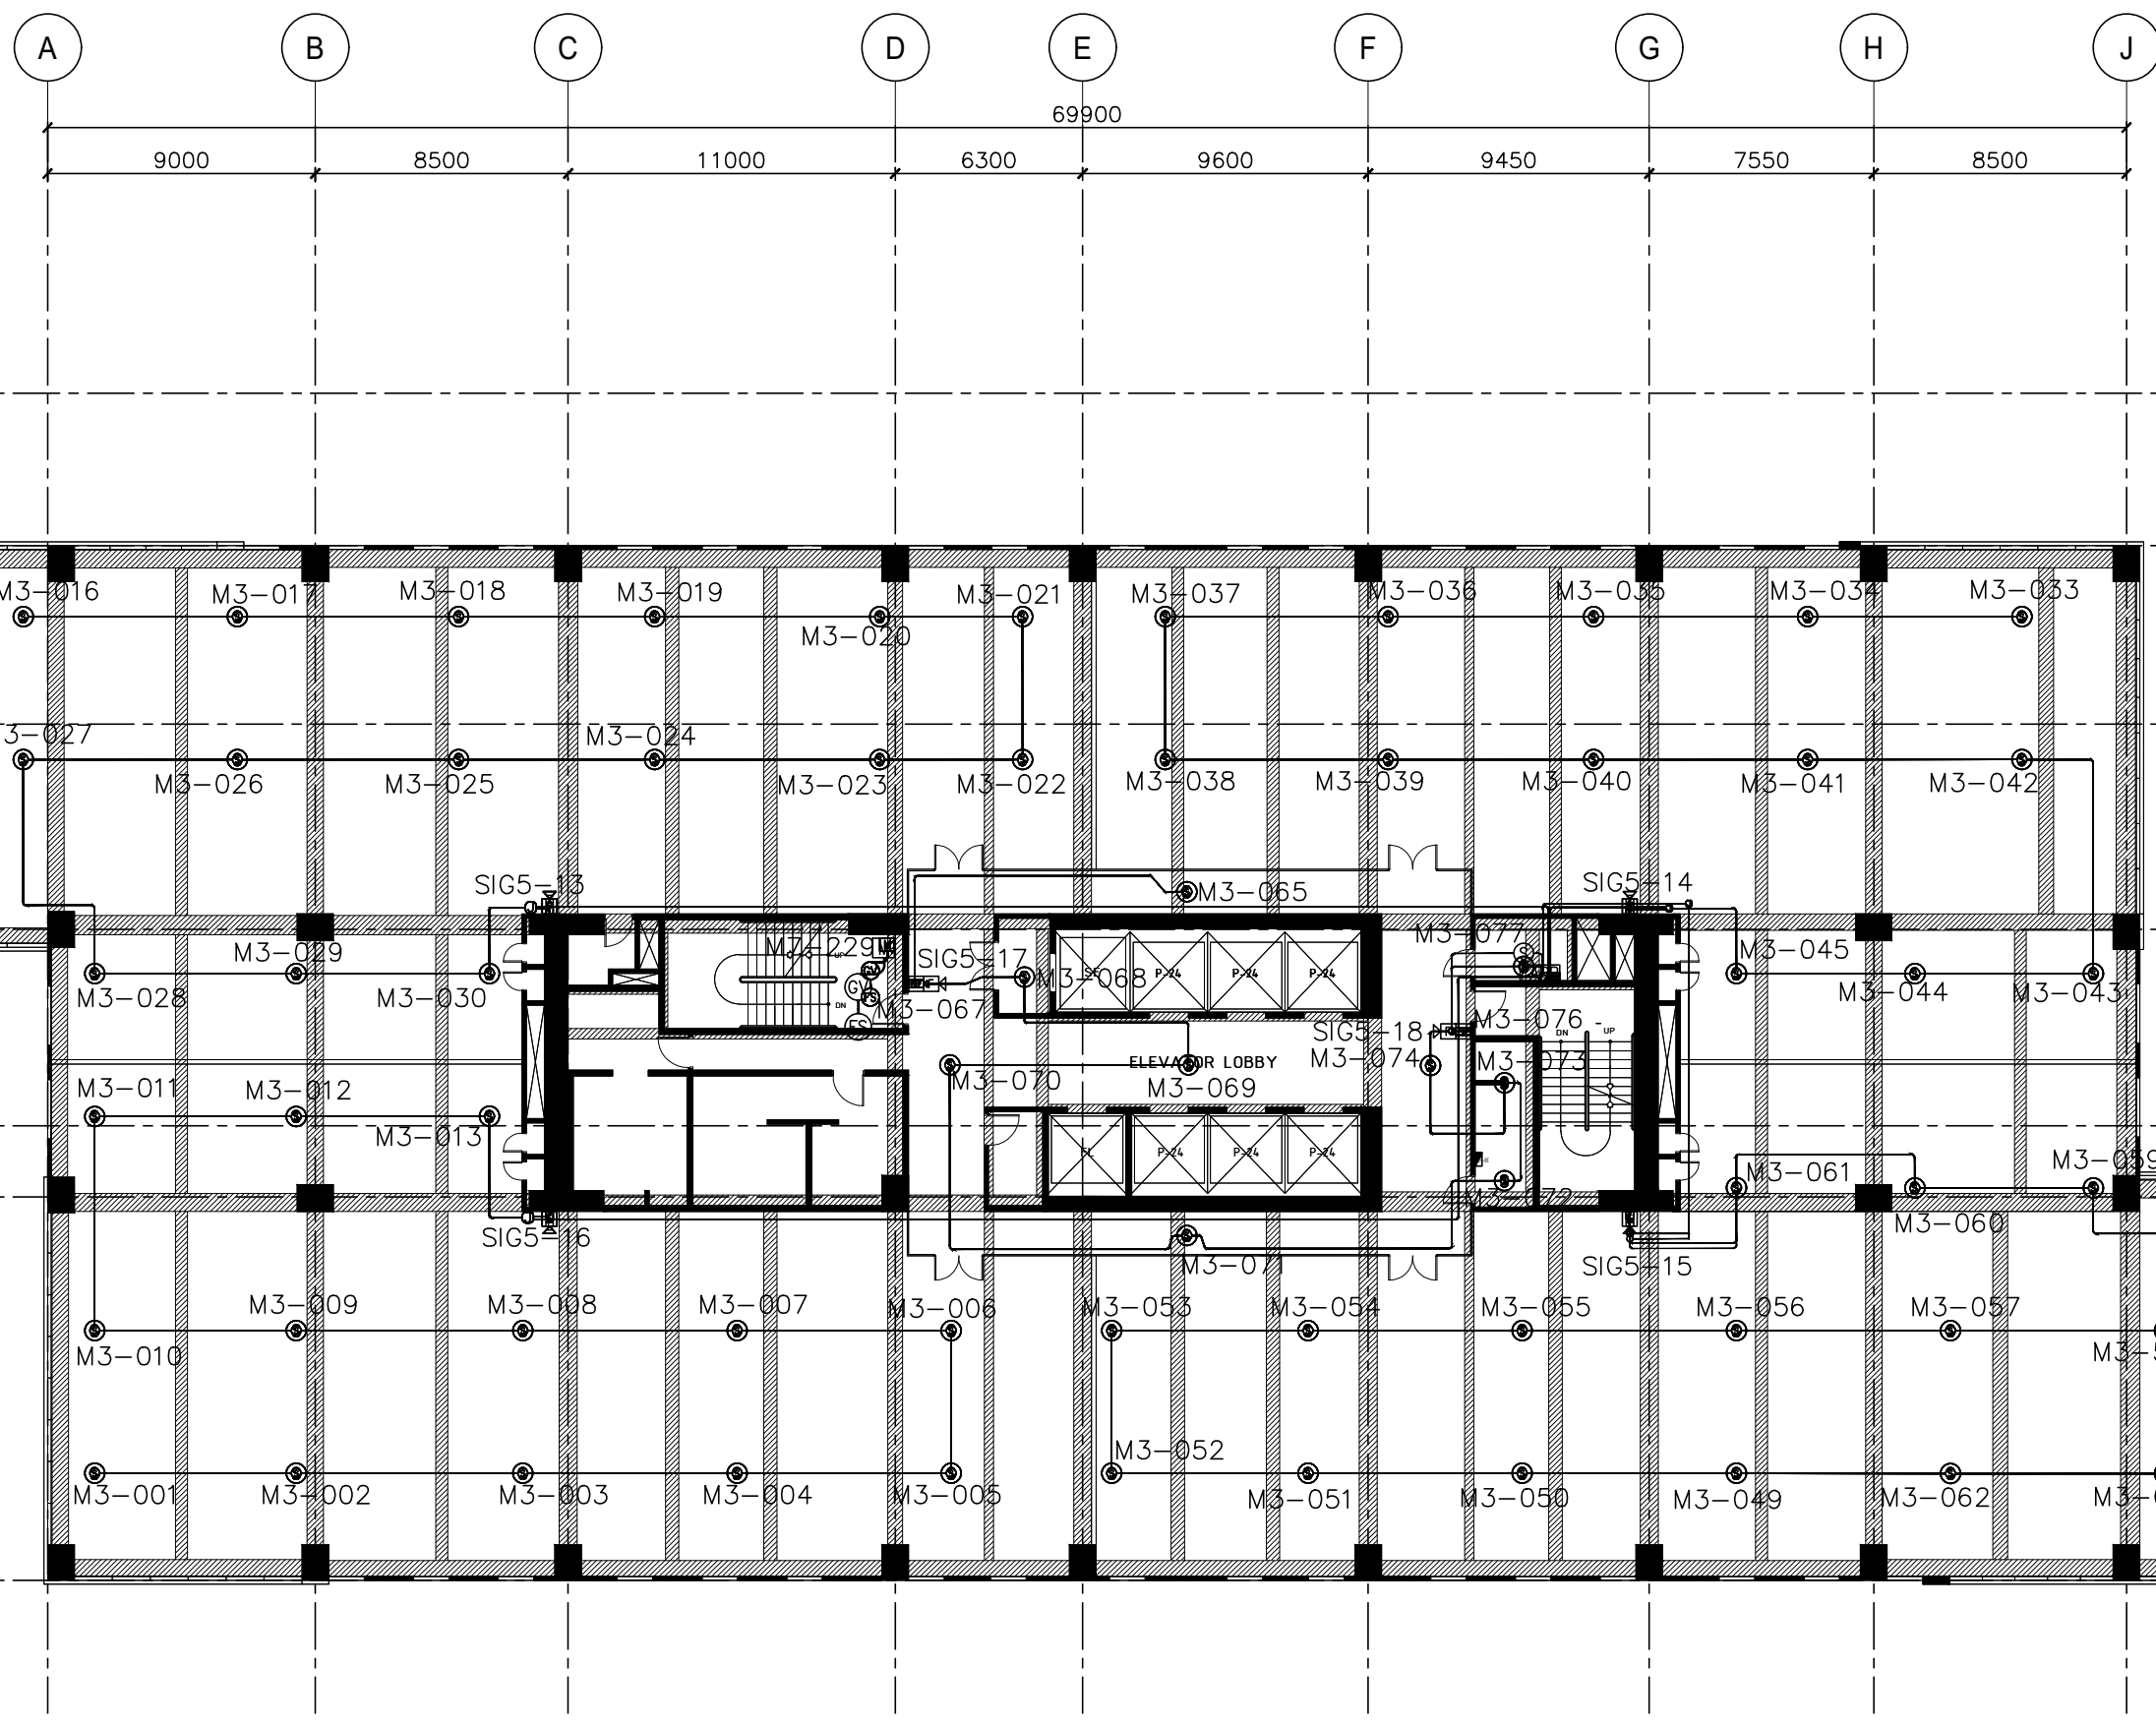

11th FLOOR FDAS

SCALE

1:250 MTS

LEGENDS

— INSTALLED WIRE/DEVICE