




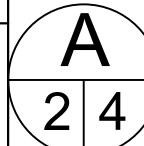
**LEGEND:**

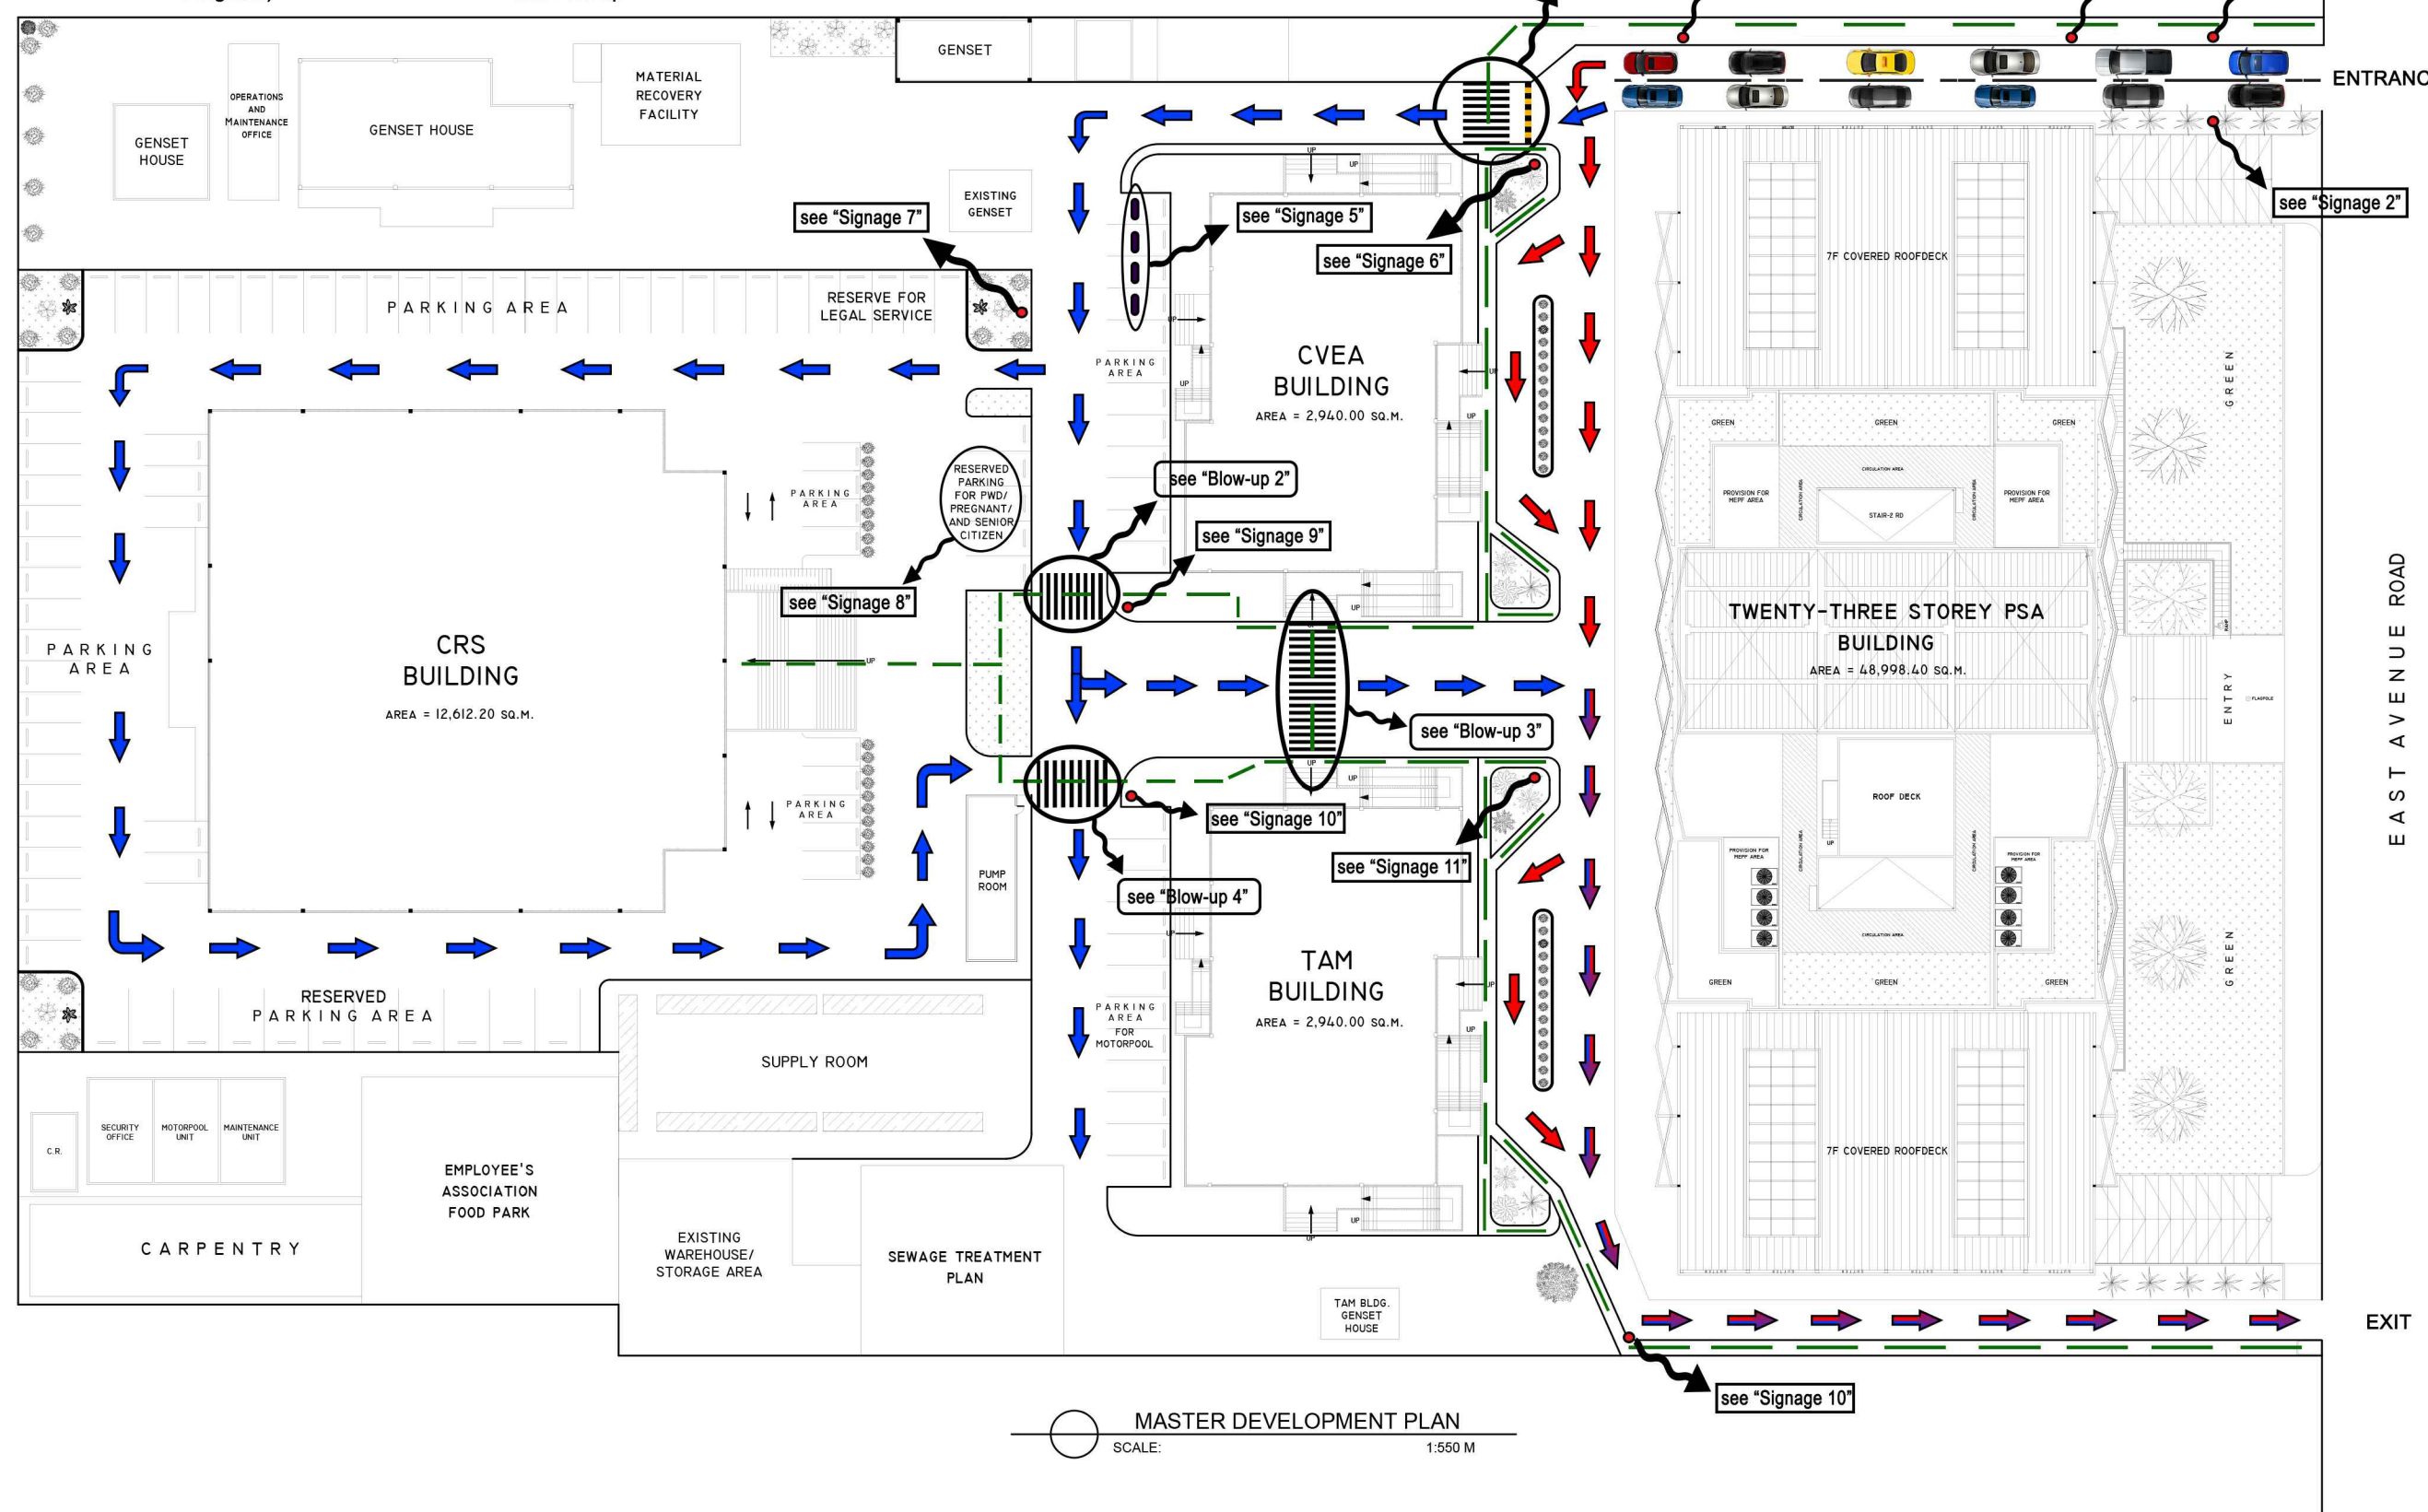

<p>REPUBLIC OF THE PHILIPPINES PHILIPPINE STATISTICS AUTHORITY</p>	<p>PROJECT DESCRIPTION:</p> <p>PROPOSED STANDARD TRAFFIC CONTROL PLAN OF PHILIPPINE STATISTICS AUTHORITY</p> <p>LOCATION: PSA Complex East Avenue, Quezon City</p>	<p>PREPARED BY:</p> <p>(signed) JAN DARYL B. AYCARDO ARCHITECT II MEMBER, BCOM-TWG</p> <p>(signed) BERNIE G. TUDIO ARCHITECT II MEMBER, BCOM-TWG</p>	<p>NOTED BY:</p> <p>(signed) REVELYN C. CAYETANO - ABDULAHIM ATTORNEY IV OIC DIVISION CHIEF-GSD</p>	<p>RECOMMENDING APPROVAL:</p> <p>(signed) SOCRATES L. RAMORES HEAD, BUILDING COMMITTEE</p> <p>(signed) REYNOR R. IMPERIAL CO-HEAD, BUILDING COMMITTEE</p>	<p>APPROVED BY:</p> <p>(signed) ATTY. MAQTAHAR L. MANULON, CESO V DIRECTOR II-OIC CIVIL REGISTRATION AND CENTRAL SUPPORT OFFICE</p>	
	<p>PHILIPPINE STATISTICS AUTHORITY</p>					

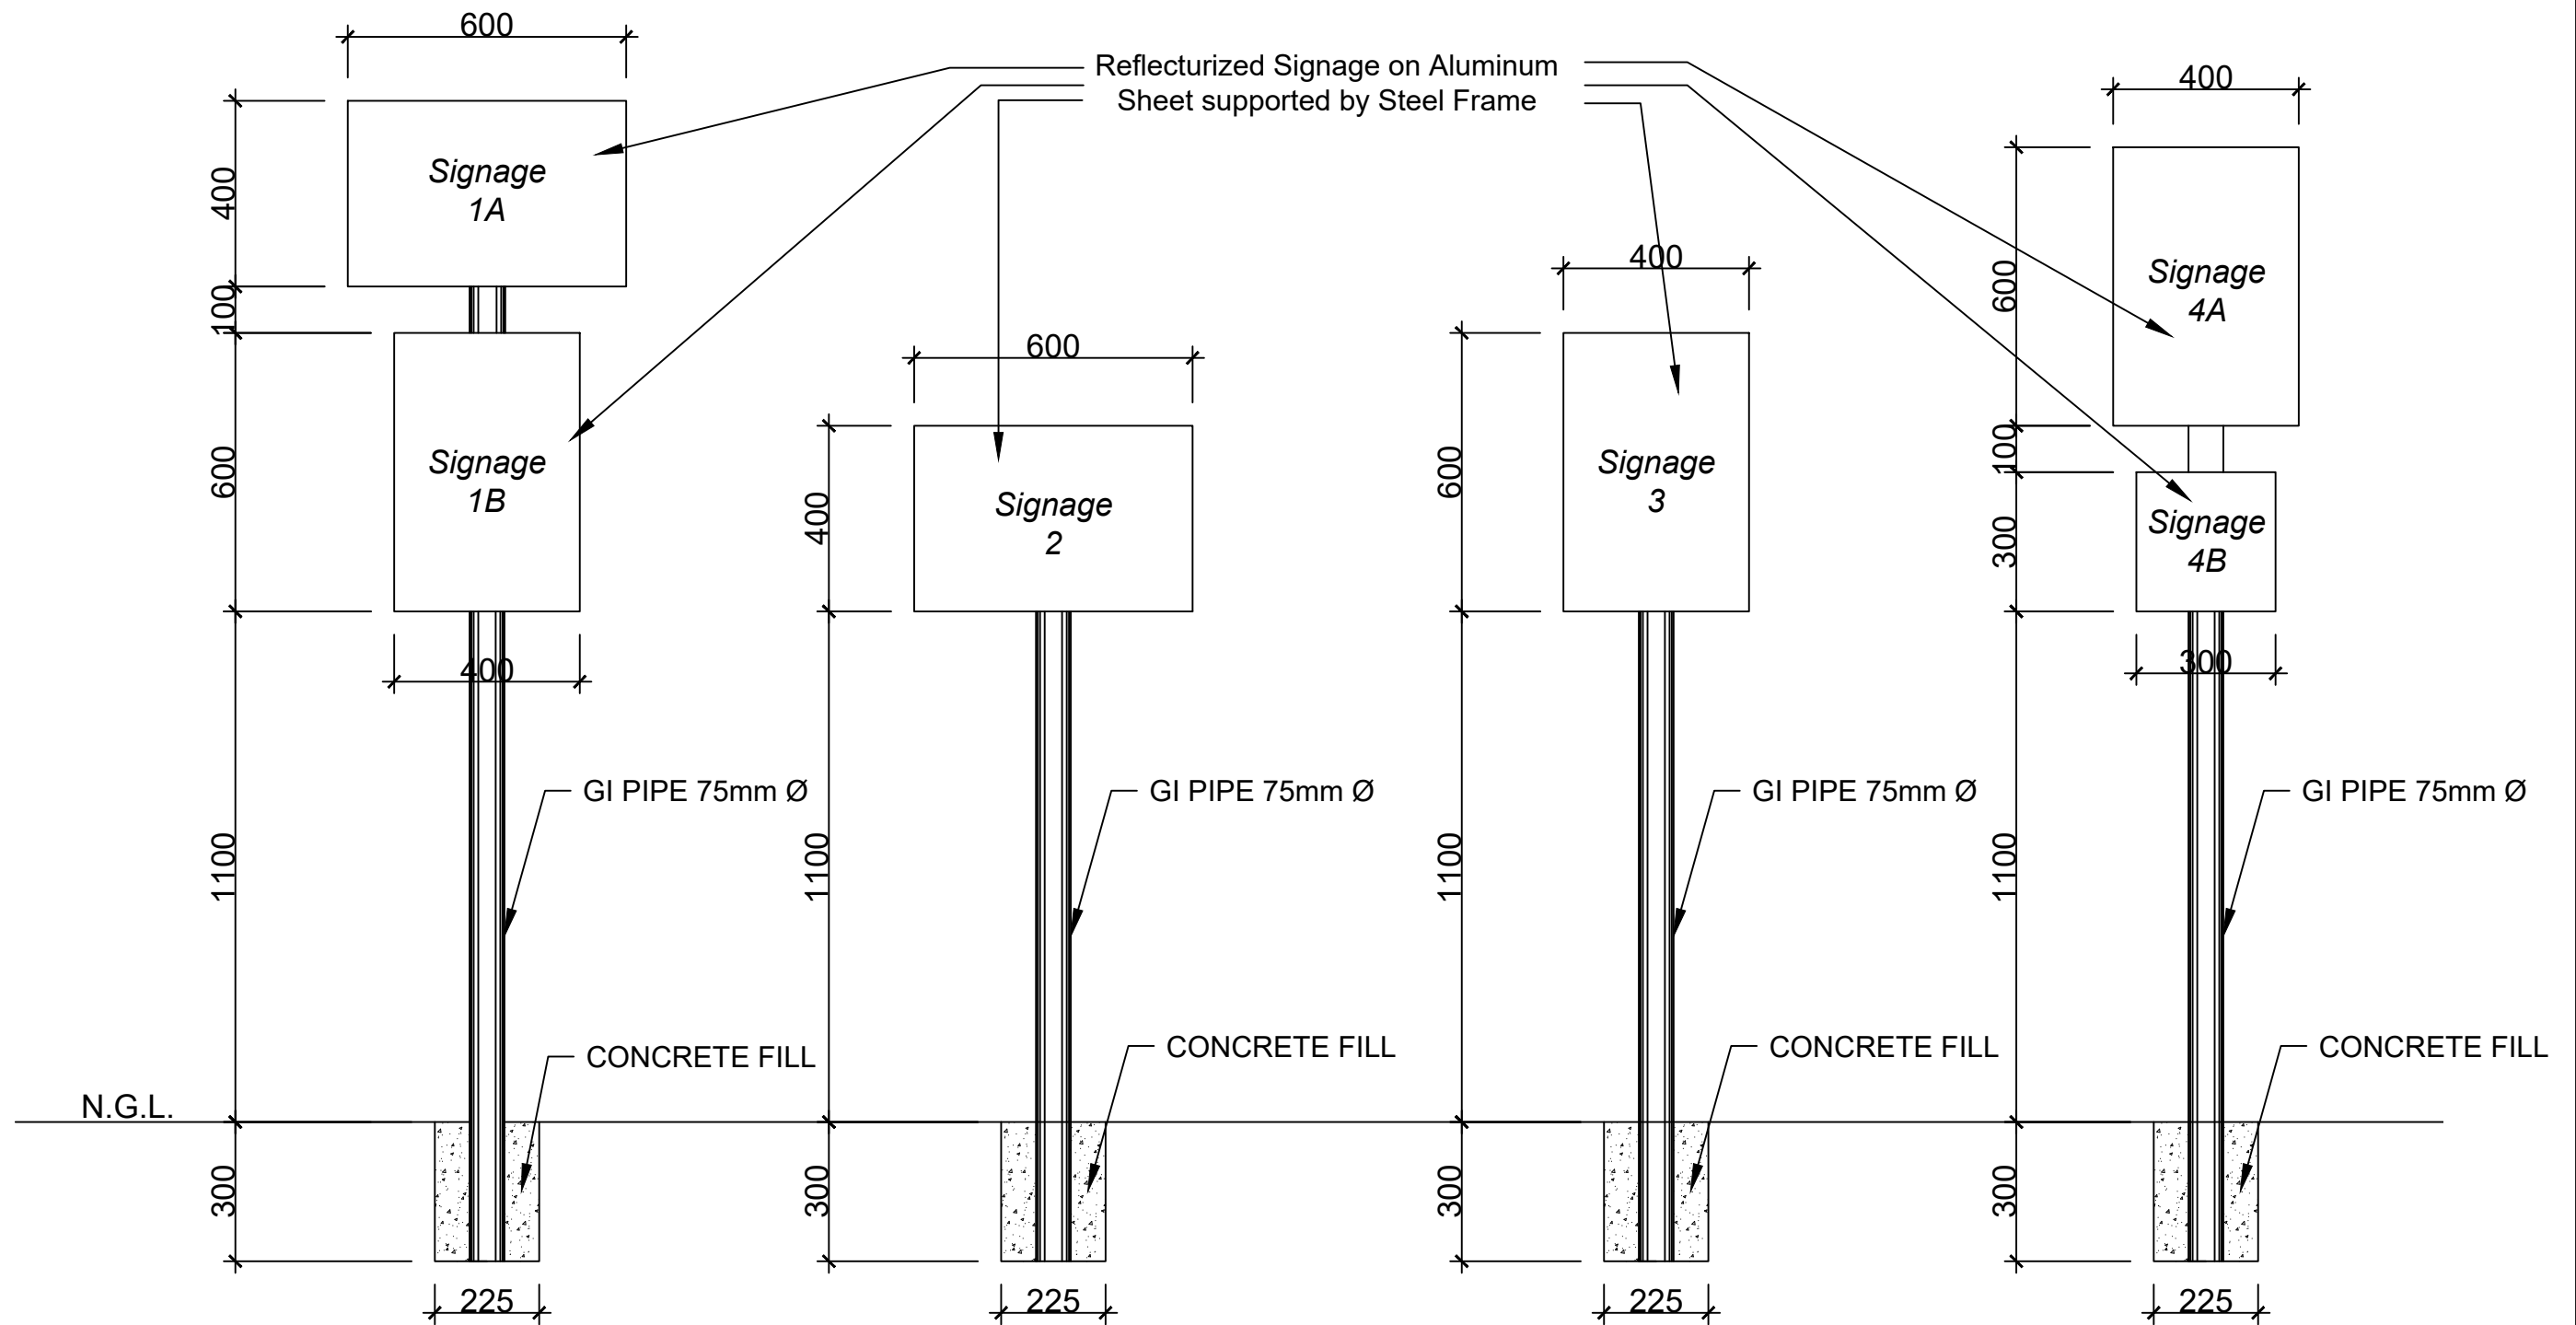

TRAFFIC SIGNAGES (ELEVATION)  
SCALE: 1:30 M

 <p>REPUBLIC OF THE PHILIPPINES PHILIPPINE STATISTICS AUTHORITY</p>	PROJECT DESCRIPTION:	PREPARED BY:	NOTED BY:	RECOMMENDING APPROVAL:	APPROVED BY:		
	PROPOSED STANDARD TRAFFIC CONTROL PLAN OF PHILIPPINE STATISTICS AUTHORITY	( signed ) JAN DARYL B. AYCARDO ARCHITECT II MEMBER, BCOM-TWG	( signed ) BERNIE G. TUDIO ARCHITECT II HEAD, BCOM-TWG	( signed ) REVELYN C. CAYETANO - ABDULAHIM ATTORNEY IV OIC DIVISION CHIEF-GSD	( signed ) SOCRATES L. RAMORES HEAD, BUILDING COMMITTEE		( signed ) REYNOR R. IMPERIAL CO-HEAD, BUILDING COMMITTEE
	LOCATION: PSA Complex East Avenue, Quezon City						( signed ) ATTY. MAQTAHAR L. MANULON, CESO V DIRECTOR II-OIC CIVIL REGISTRATION AND CENTRAL SUPPORT OFFICE