
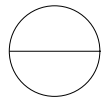
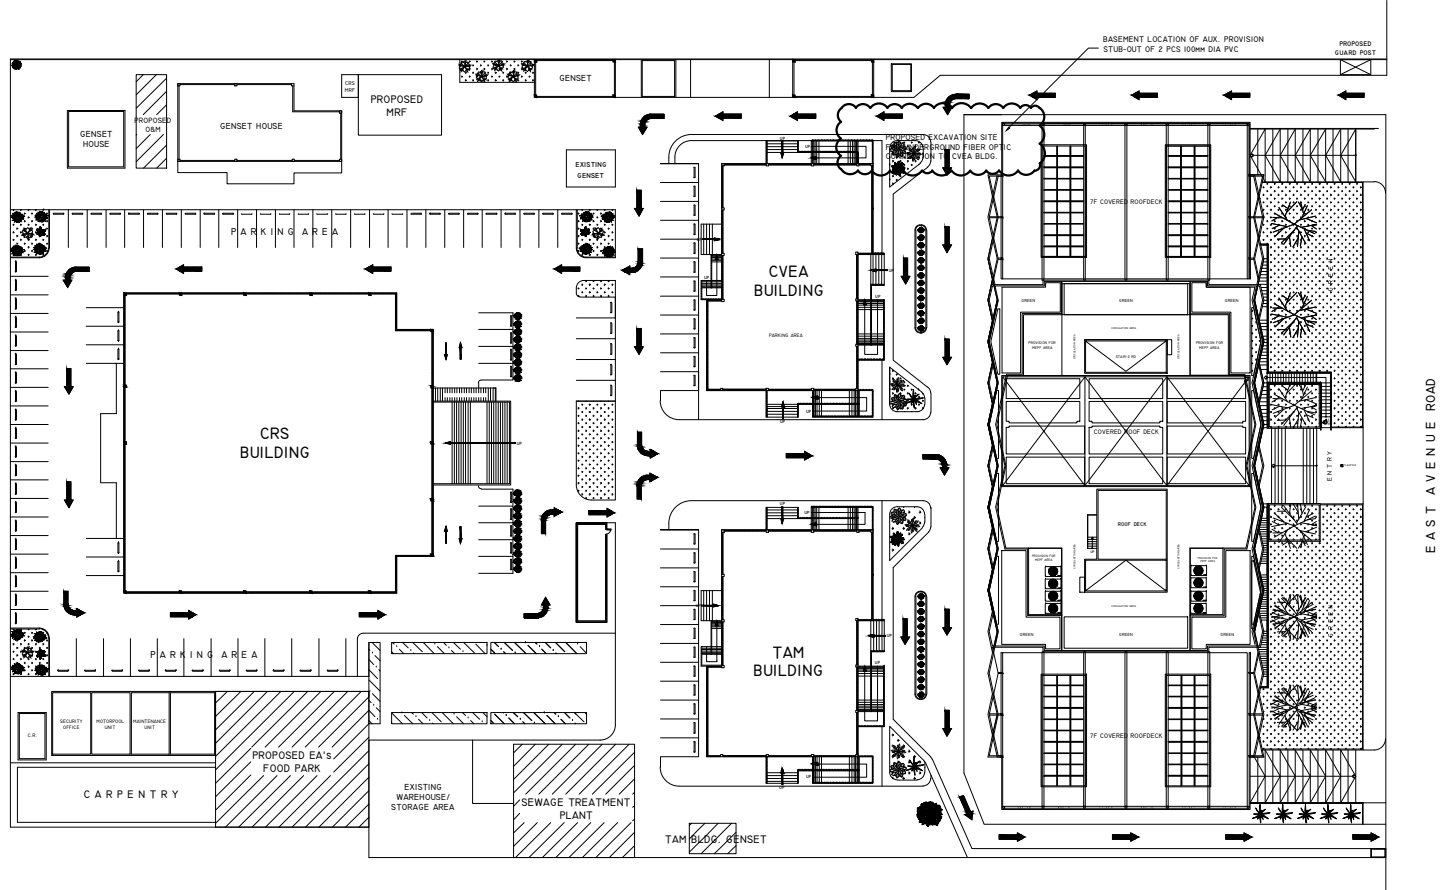


STUB OUT LOCATION AND EXCAVATION BLOW-UP PLAN

SCALE: 1:400 M

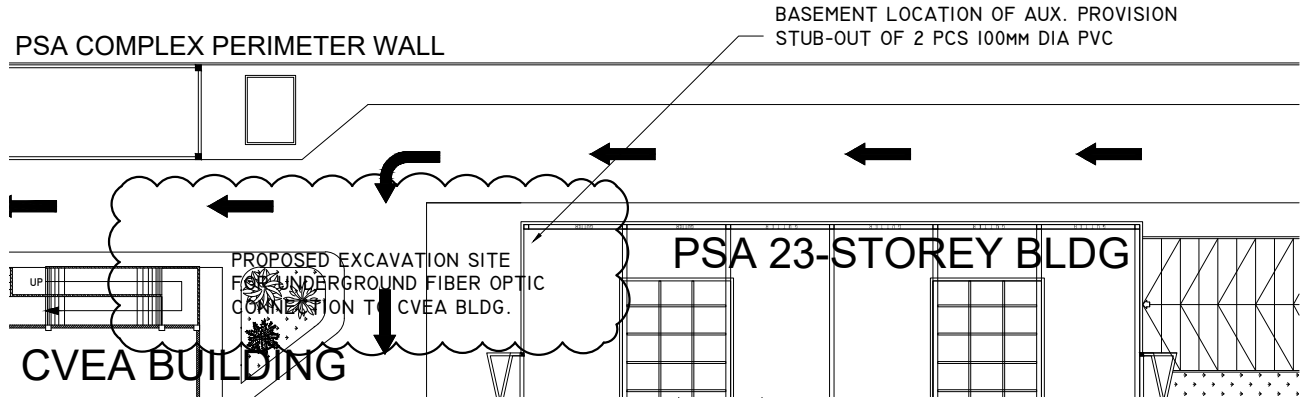

PSA COMPLEX EAST AVENUE SITE DEVELOPMENT PLAN

SCALE: 1:1000 M