


AUXILIARY WORKS

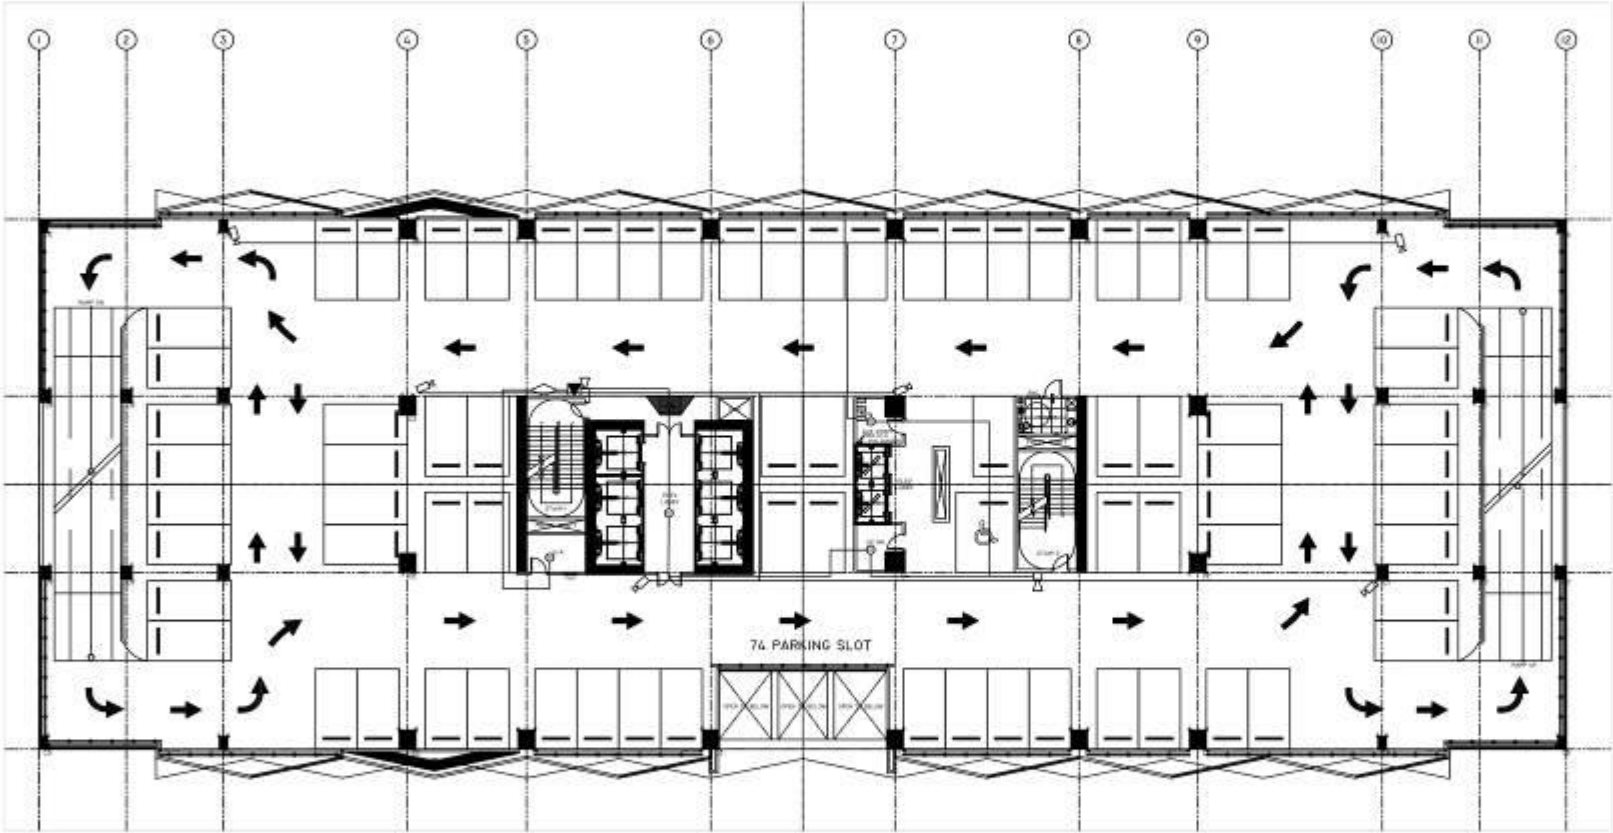


LEGEND	
PA	PULL BOX FOR PABGM SYSTEM
CA	PULL BOX FOR CATV SYSTEM
TL	PULL BOX FOR TELEPHONE SYSTEM
FP	PULL BOX FOR FDAS SYSTEM
CC	PULL BOX FOR CCTV SYSTEM
ITC	TELEPHONE TERMINAL CABINET
CTC	CATV TERMINAL CABINET
CCTV	CCTV TERMINAL CABINET
HD	HEAT DETECTOR
SD	SMOKE DETECTOR
MS	MANUAL PULL STATION
SH	SPEAKER HORN
GA	GRAPHICAL ANNUNCIATOR
FJT	FIREMAN TELEPHONE JACK
MCTC	MAIN CATV TERMINAL CABINET
MDF	MAIN DISTRIBUTION FRAME
FACP	FIRE ALARM CONTROL PANEL
MITC	MAIN TELEPHONE TERMINAL CABINET
CMCC	CEILING MOUNTED CCTV CAMERA
WMCC	WALL MOUNTED CCTV CAMERA

AUXILIARY WORKS
SCALE: 1:250 MTS

TOTAL FLOOR AREA = 3,009.60 sq.m.

5th FLOOR

AUXILIARY WORKS

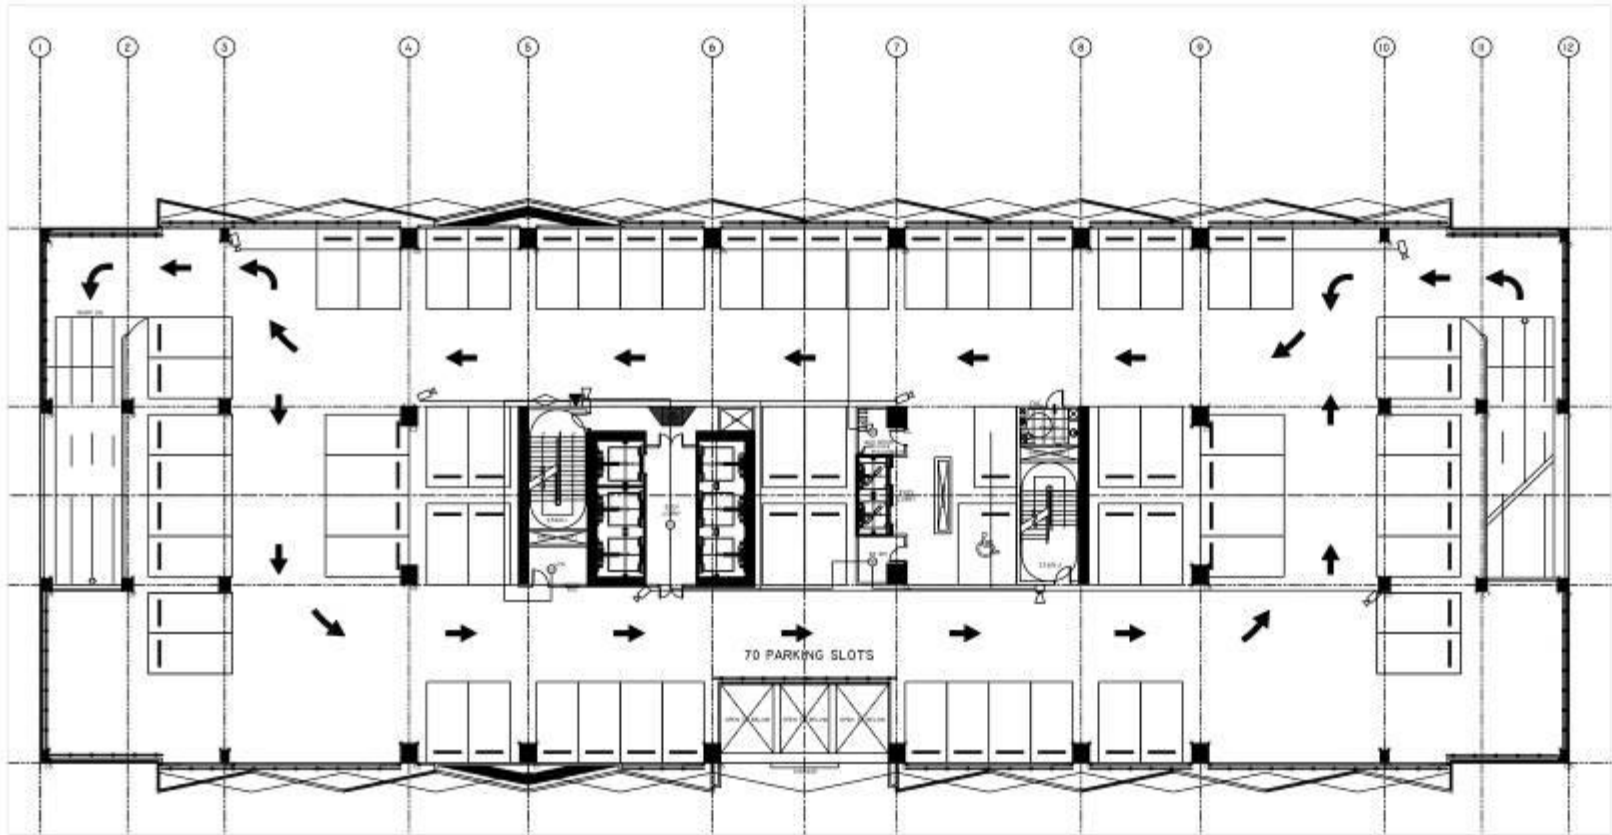


LEGEND	
PA	PULL BOX FOR PABGM SYSTEM
CA	PULL BOX FOR CATV SYSTEM
TL	PULL BOX FOR TELEPHONE SYSTEM
FP	PULL BOX FOR FDAS SYSTEM
CC	PULL BOX FOR CCTV SYSTEM
TTC	TELEPHONE TERMINAL CABINET
CTC	CATV TERMINAL CABINET
CCTV	CCTV TERMINAL CABINET
HD	HEAT DETECTOR
SD	SMOKE DETECTOR
MS	MANUAL PULL STATION
SH	SPEAKER HORN
GA	GRAPHICAL ANNUNCIATOR
FJT	FIREMAN TELEPHONE JACK
MCTC	MAIN CATV TERMINAL CABINET
MDF	MAIN DISTRIBUTION FRAME
FACP	FIRE ALARM CONTROL PANEL
MTTC	MAIN TELEPHONE TERMINAL CABINET
CMCC	CEILING MOUNTED CCTV CAMERA
WMCC	WALL MOUNTED CCTV CAMERA

AUXILIARY WORKS
SCALE: 1:250 MTS

TOTAL FLOOR AREA = 3,009.60 sq.m.
6TH FLOOR

AUXILIARY WORKS

LEGEND	
PA	PULL BOX FOR PABGM SYSTEM
CA	PULL BOX FOR CATV SYSTEM
TL	PULL BOX FOR TELEPHONE SYSTEM
FP	PULL BOX FOR FDAS SYSTEM
CC	PULL BOX FOR CCTV SYSTEM
ITC	TELEPHONE TERMINAL CABINET
CTC	CATV TERMINAL CABINET
CCTV	CCTV TERMINAL CABINET

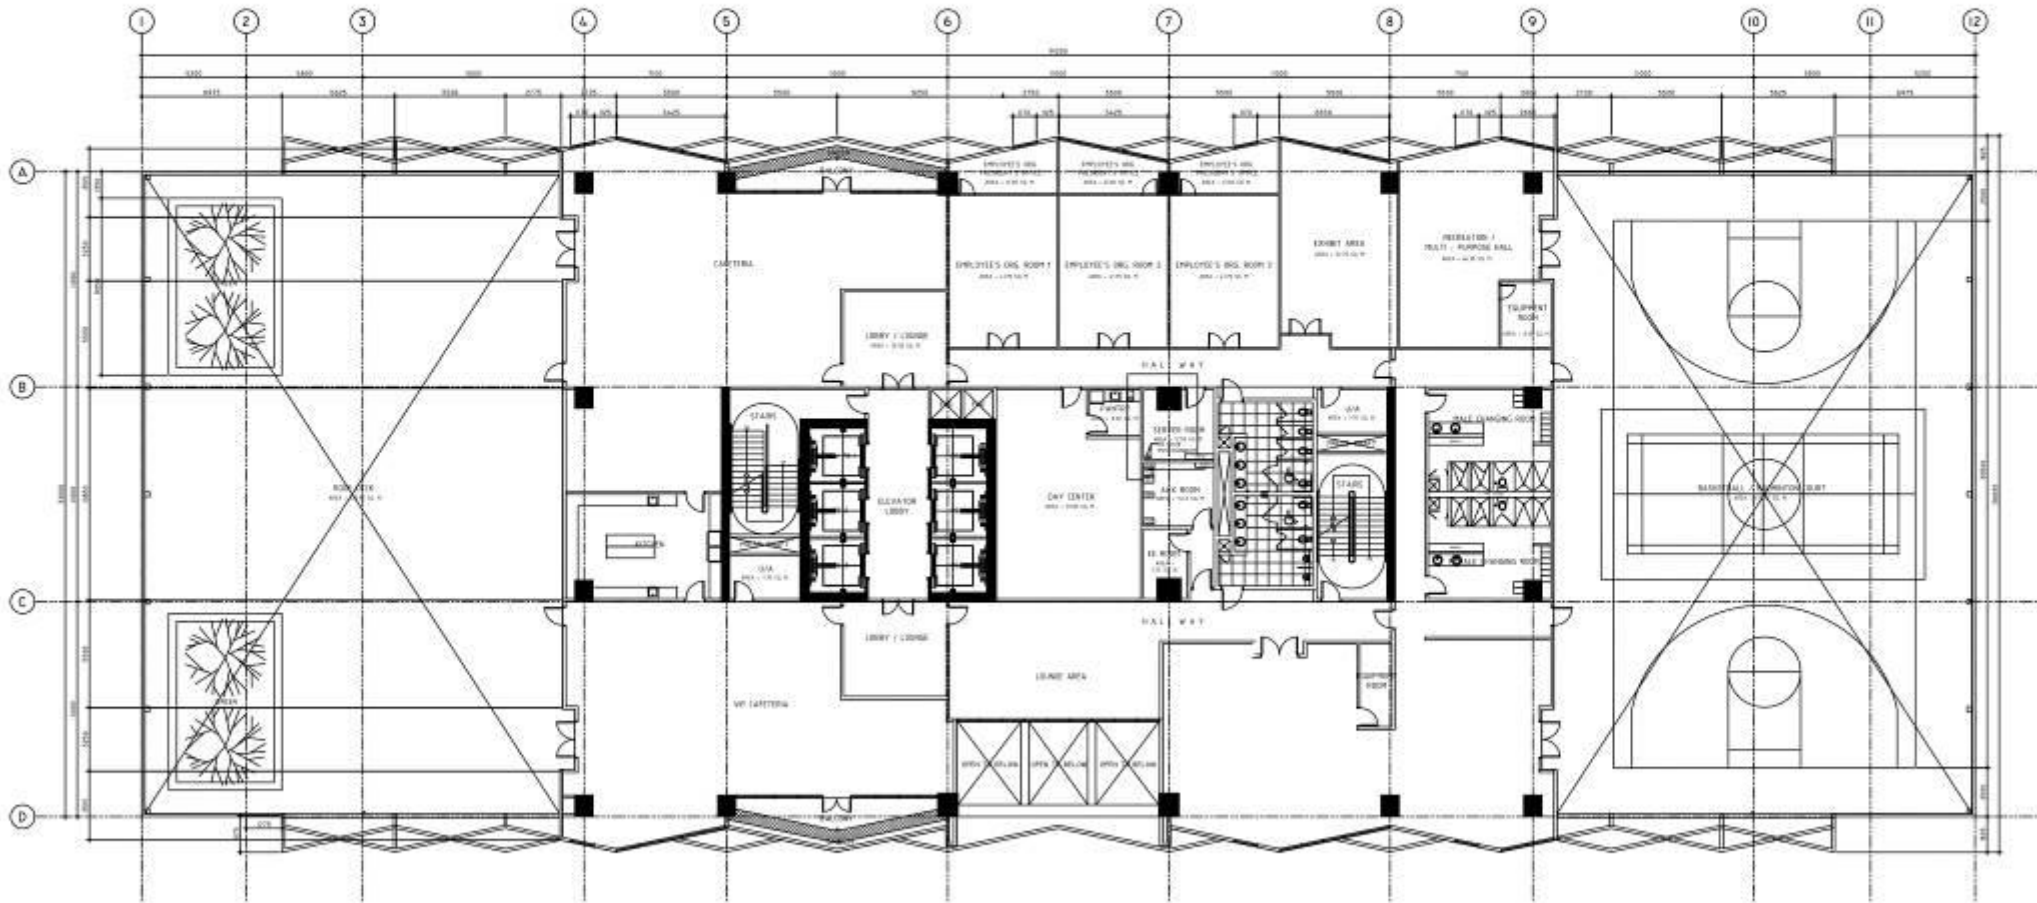


AUXILIARY WORKS
SCALE: 1:200 MTS


TOTAL FLOOR AREA = 3,009.60 sq.m.

7th FLOOR


AUXILIARY WORKS

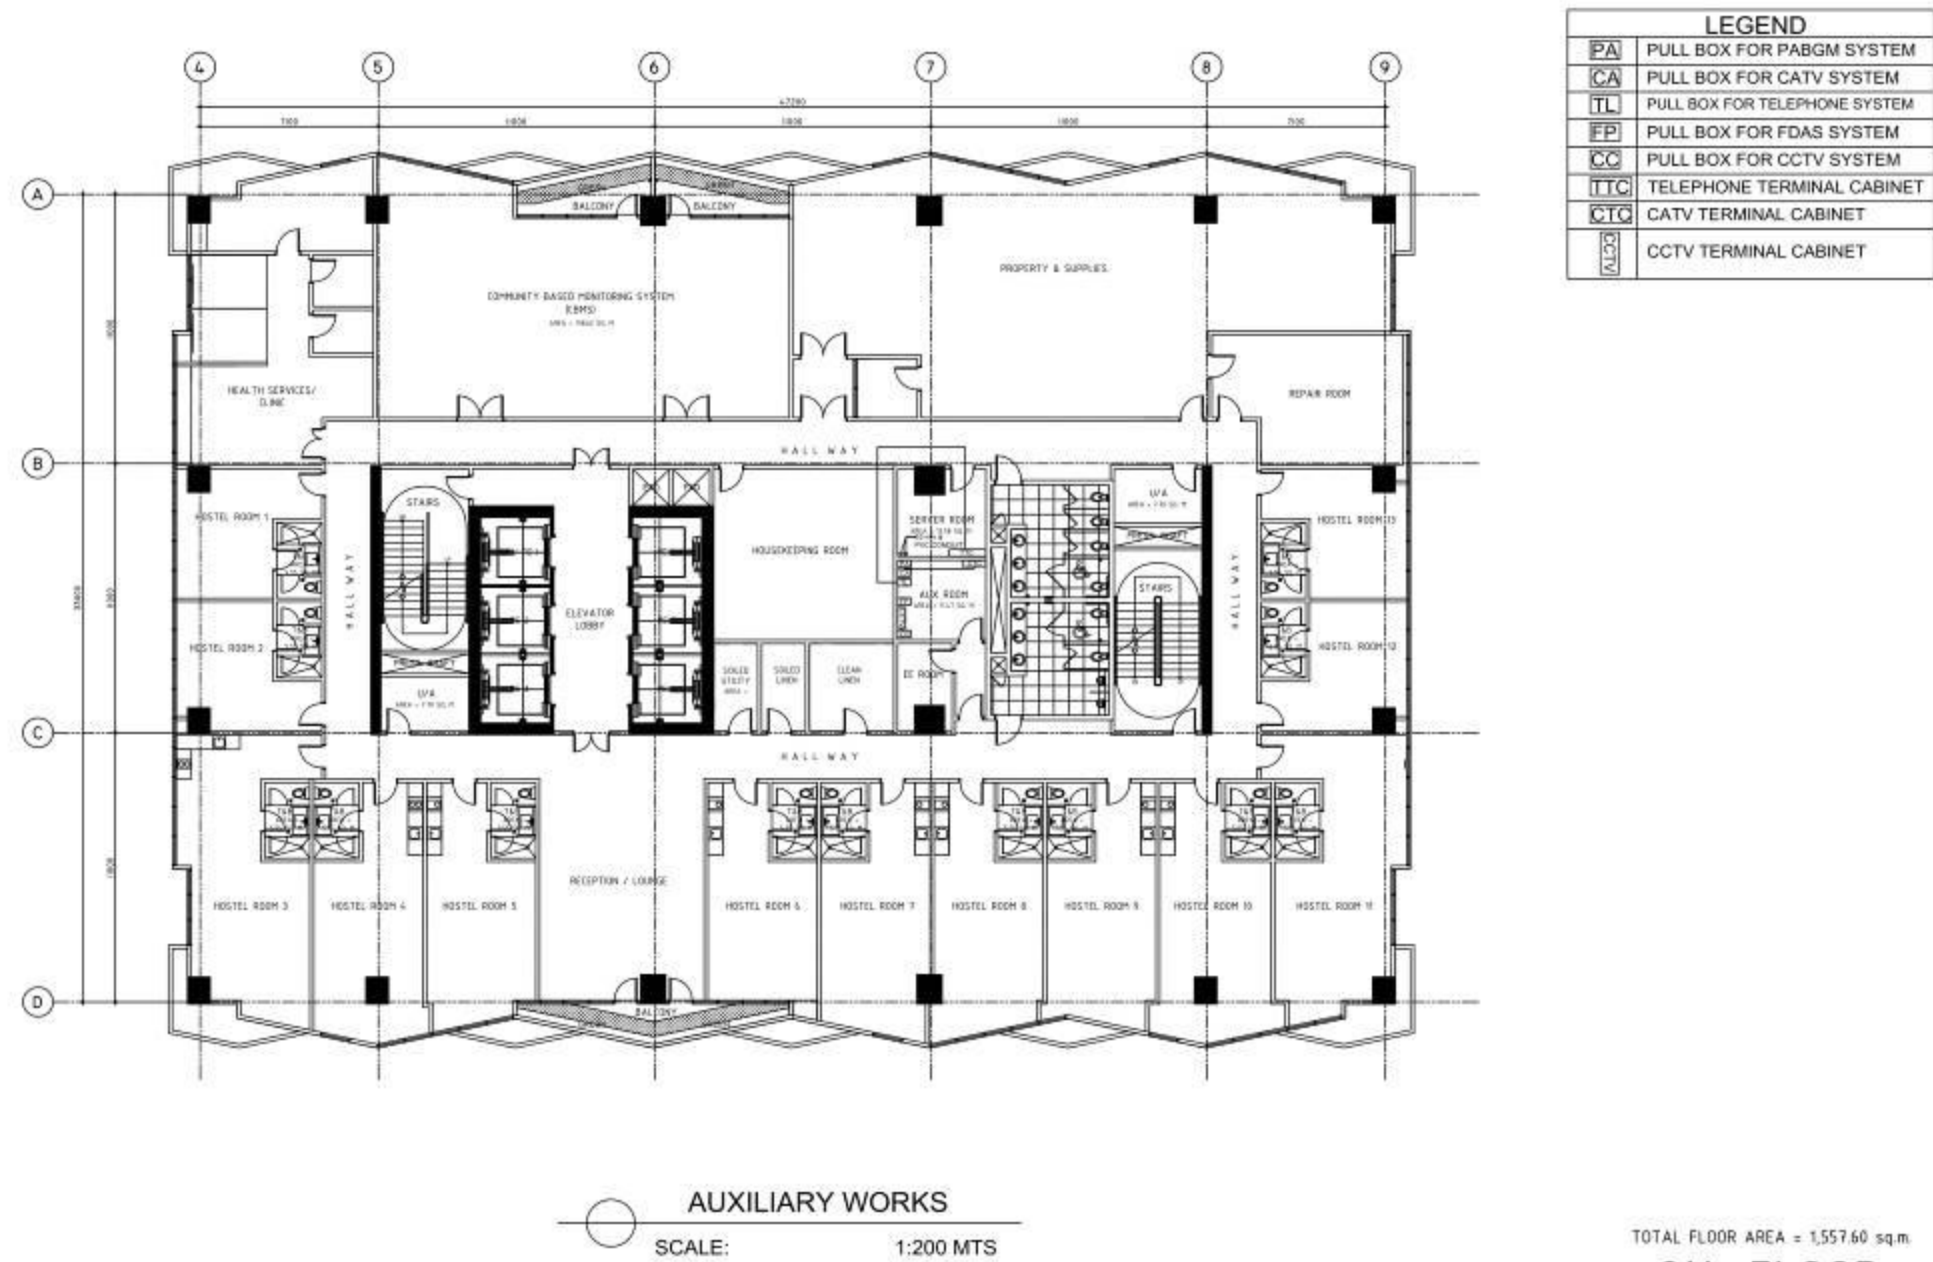

AUXILIARY WORKS

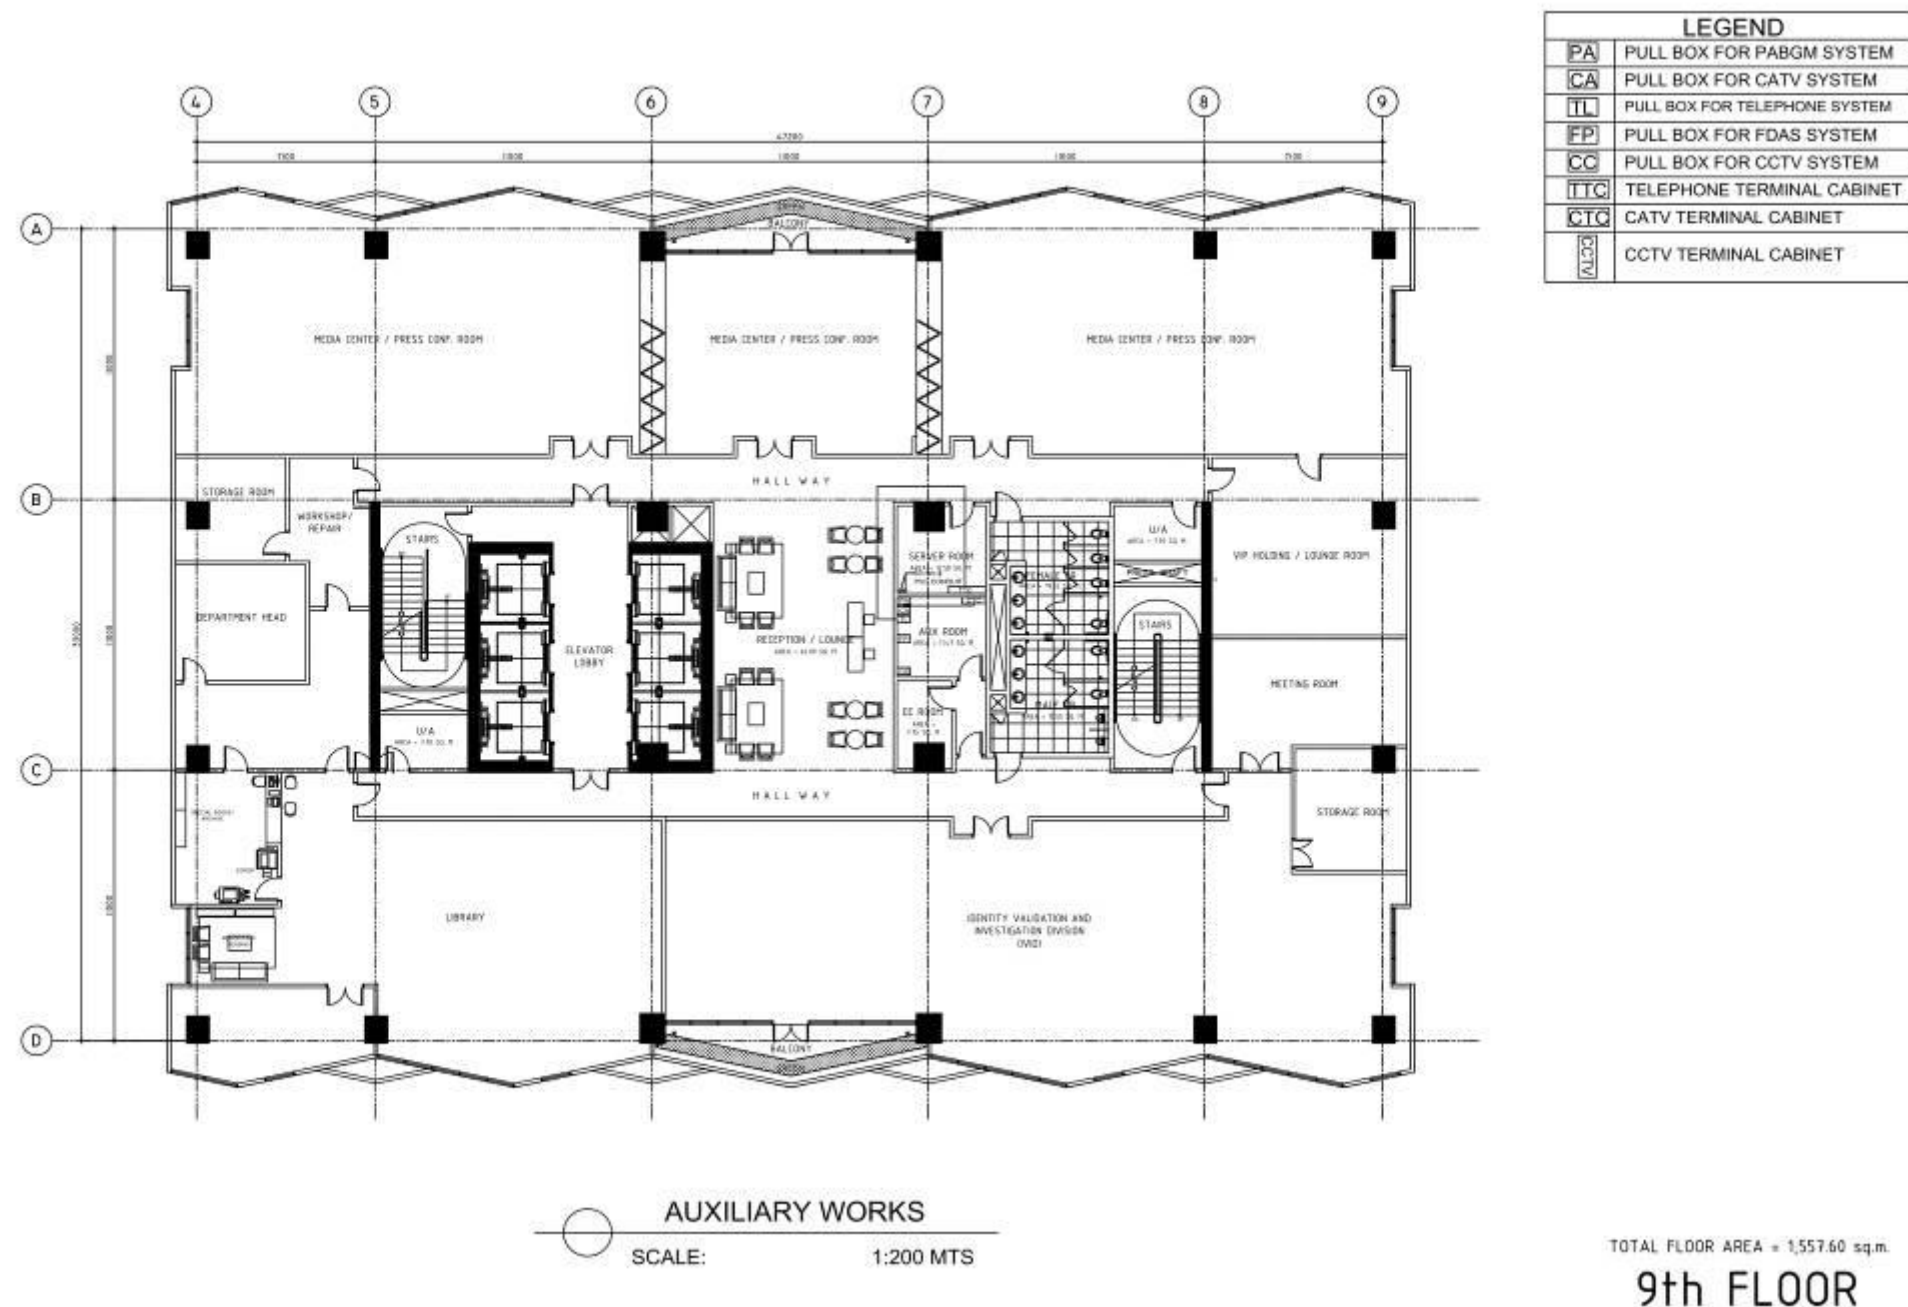

AUXILIARY WORKS

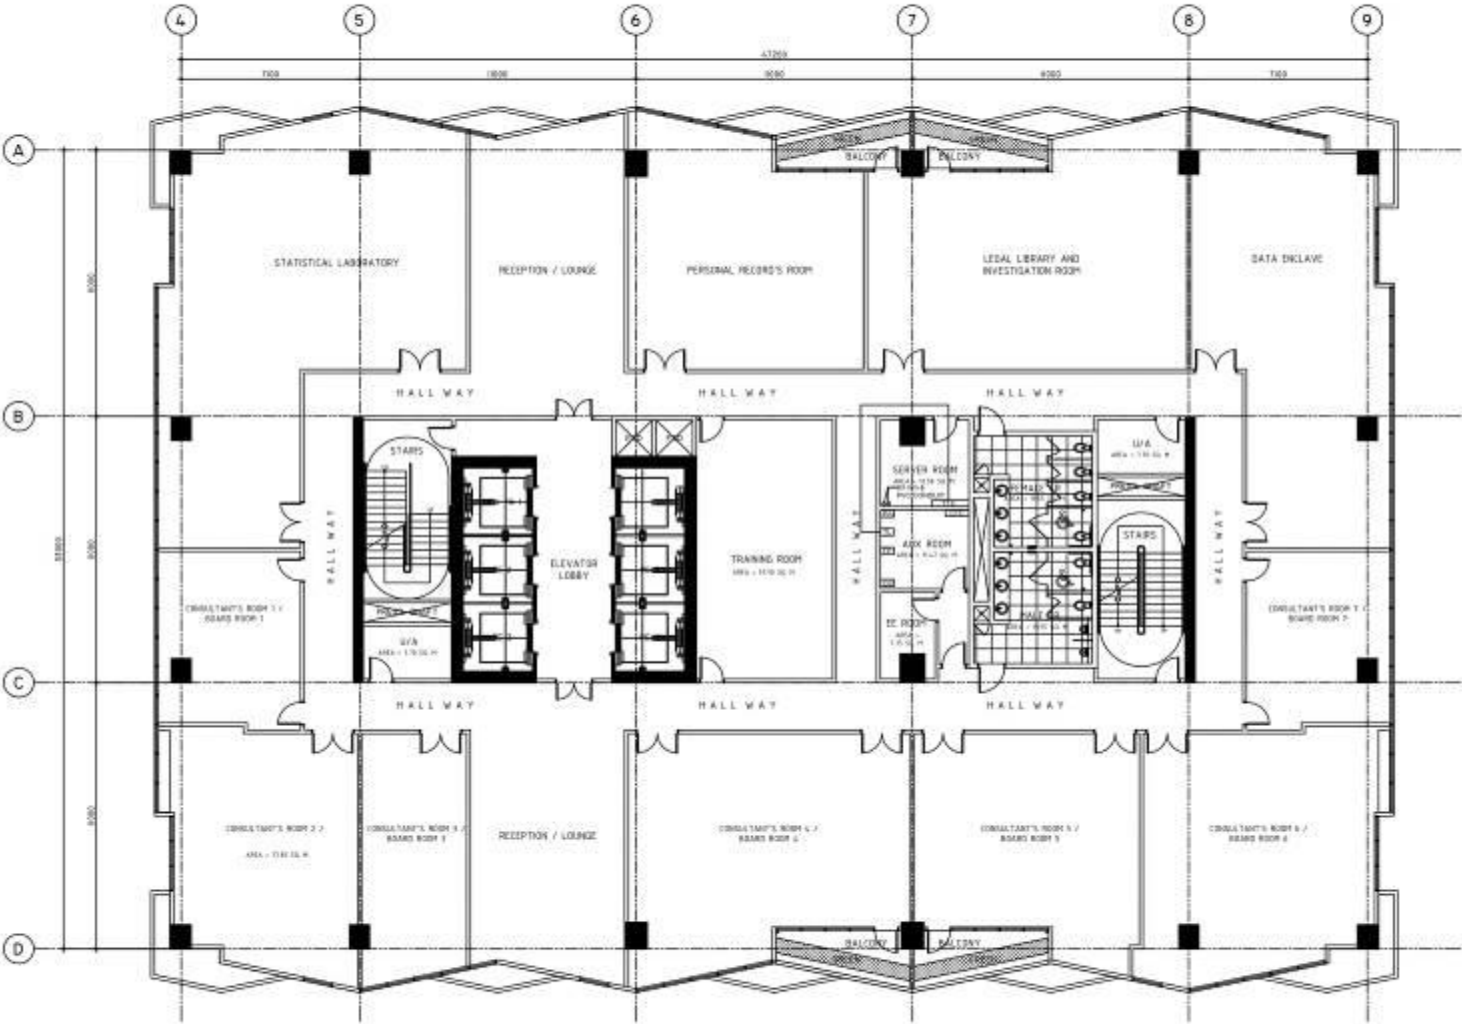


LEGEND	
PA	PULL BOX FOR PABGM SYSTEM
CA	PULL BOX FOR CATV SYSTEM
TL	PULL BOX FOR TELEPHONE SYSTEM
FP	PULL BOX FOR FDAS SYSTEM
CC	PULL BOX FOR CCTV SYSTEM
TTC	TELEPHONE TERMINAL CABINET
CTC	CATV TERMINAL CABINET
CCTV	CCTV TERMINAL CABINET

AUXILIARY WORKS
SCALE: 1:200 MTS

TOTAL FLOOR AREA = 1,557.60 sq.m.
10th FLOOR


AUXILIARY WORKS

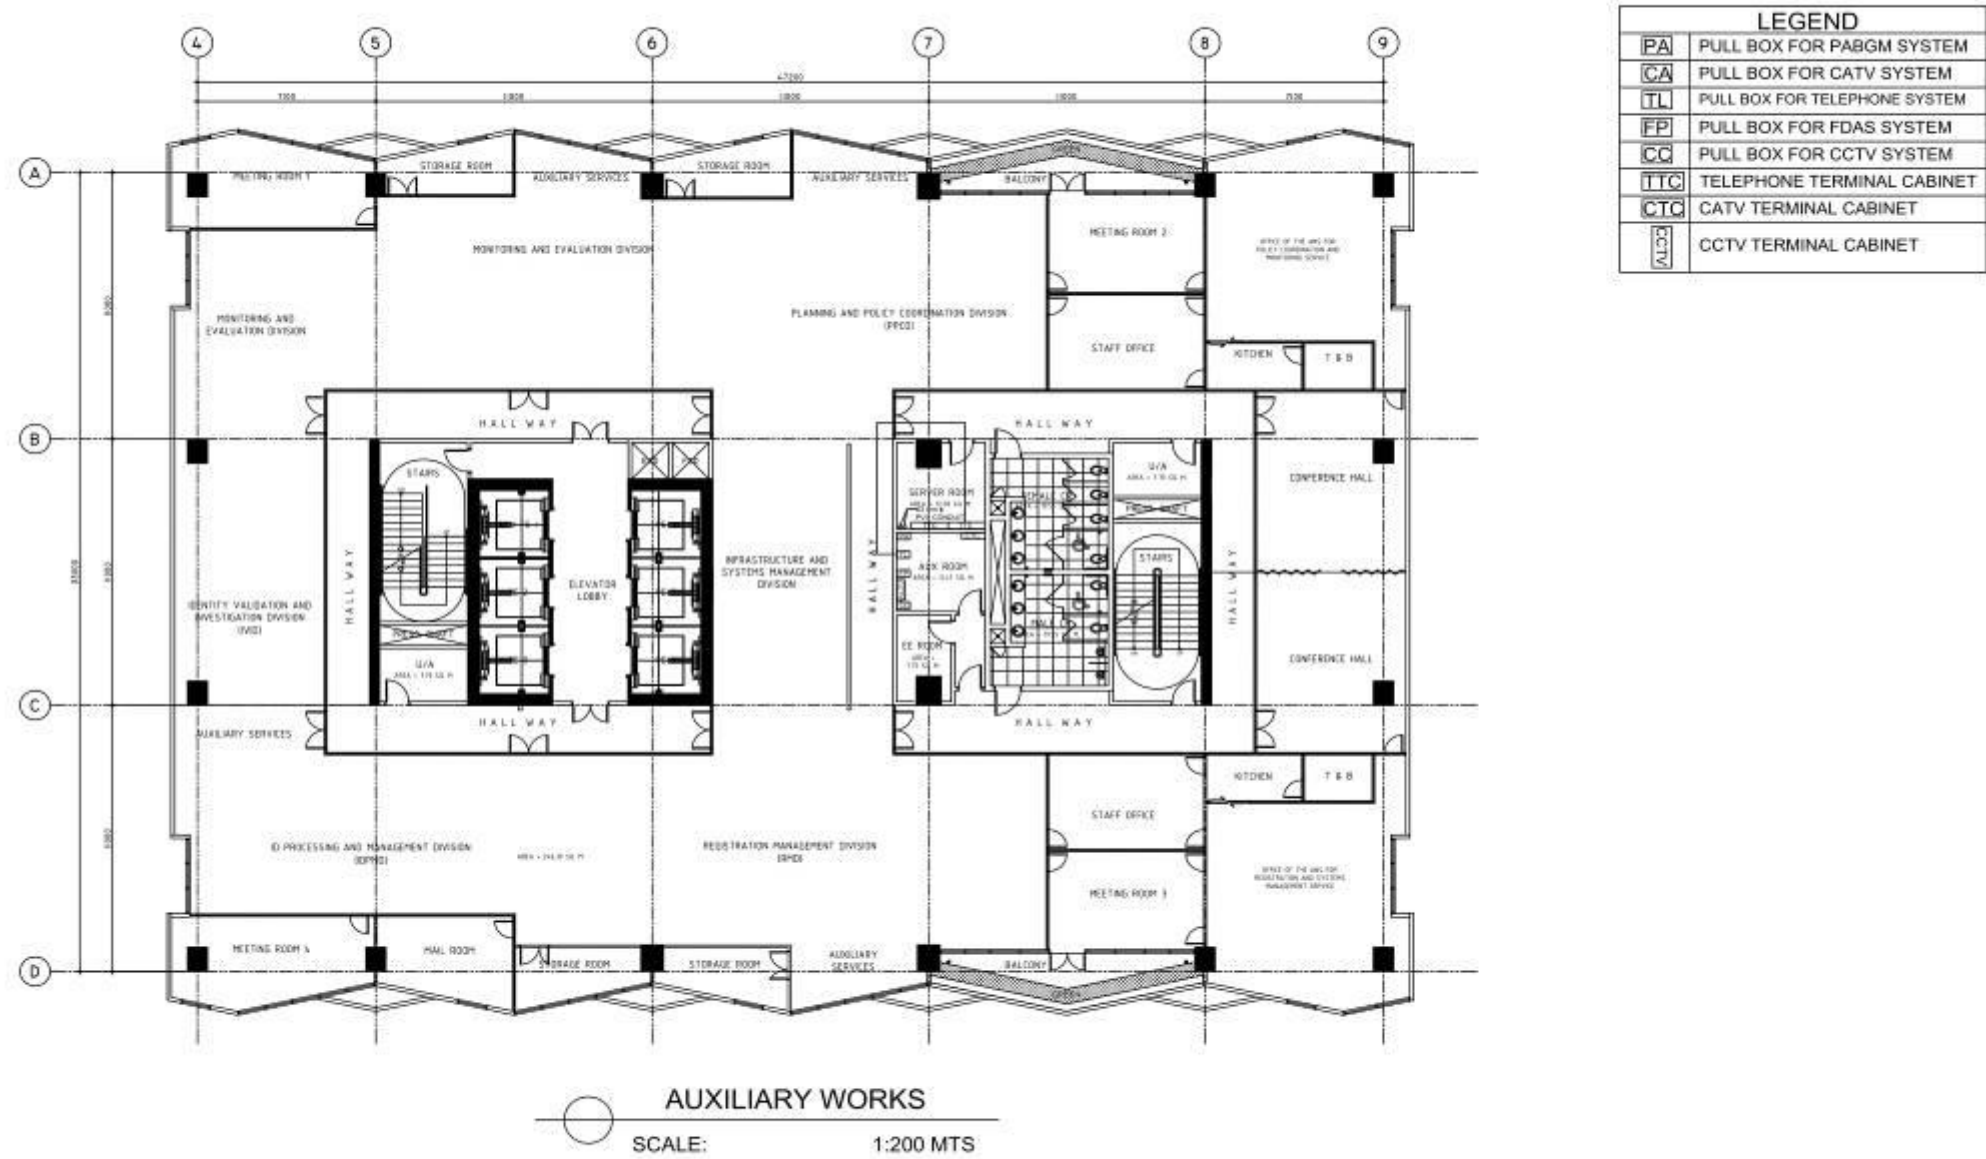

PHILSYS REGISTRATION OFFICE (Option 1)

TOTAL FLOOR AREA = 1,557.60 sq.m.
11th FLOOR

AUXILIARY WORKS

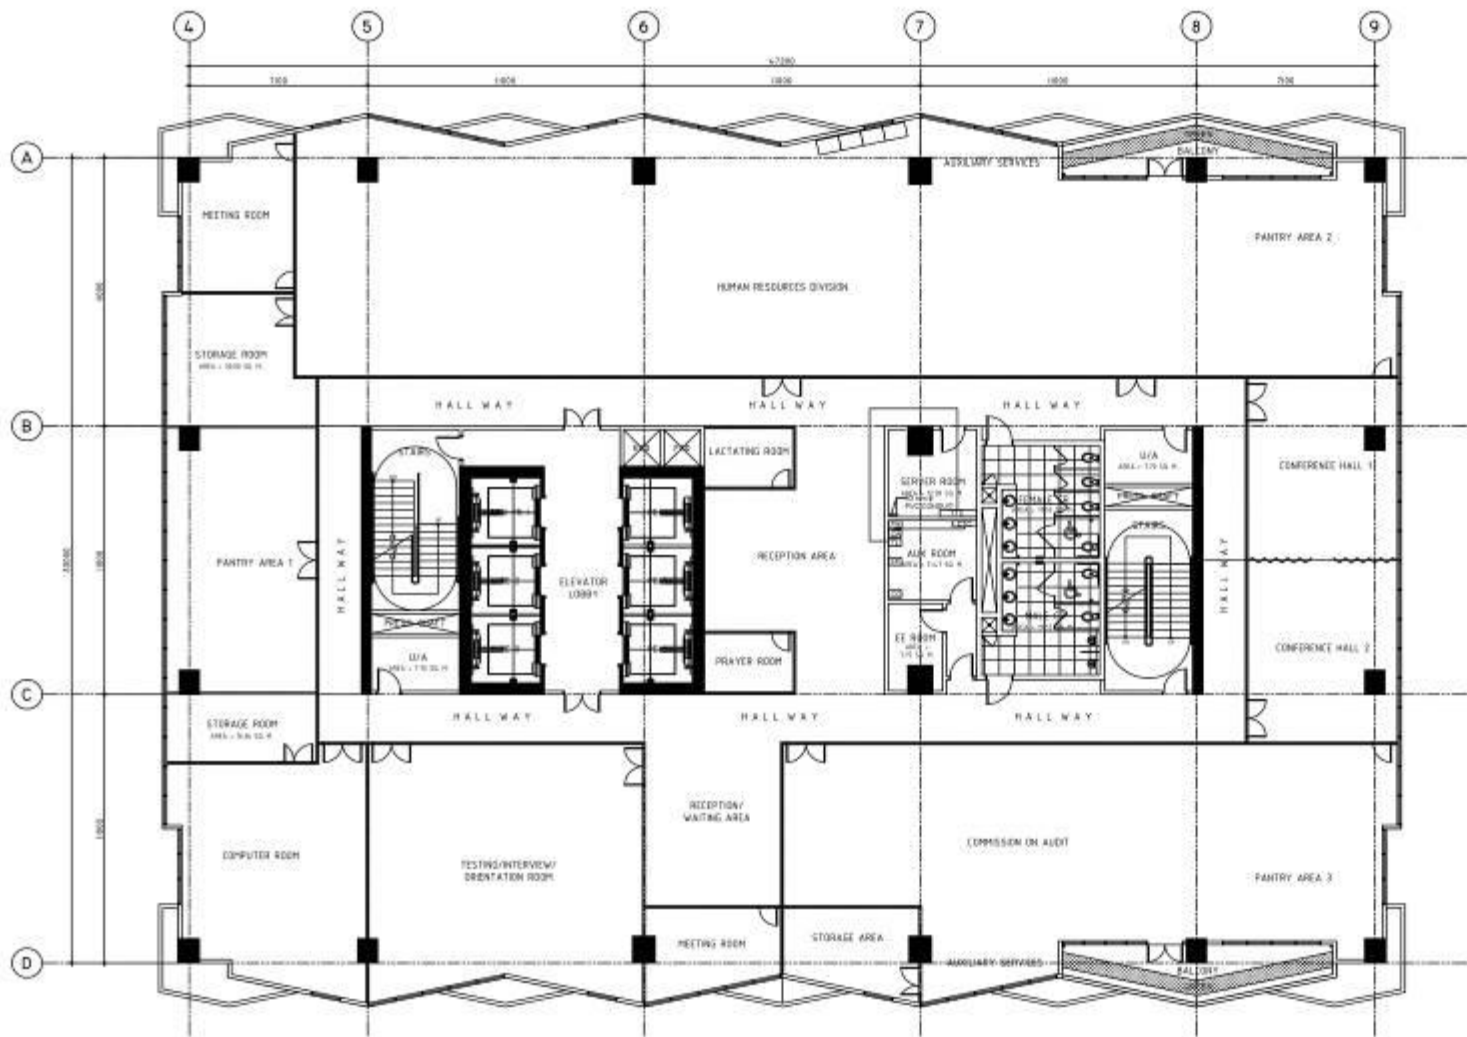


LEGEND	
PA	PULL BOX FOR PABGM SYSTEM
CA	PULL BOX FOR CATV SYSTEM
TL	PULL BOX FOR TELEPHONE SYSTEM
FP	PULL BOX FOR FDAS SYSTEM
CC	PULL BOX FOR CCTV SYSTEM
TTC	TELEPHONE TERMINAL CABINET
CTC	CATV TERMINAL CABINET
CCTV	CCTV TERMINAL CABINET

AUXILIARY WORKS
SCALE: 1:200 MTS

HUMAN RESOURCES DIVISION &
COMMISSION ON AUDIT

TOTAL FLOOR AREA = 1,557.60 sq.m
12th FLOOR

AUXILIARY WORKS

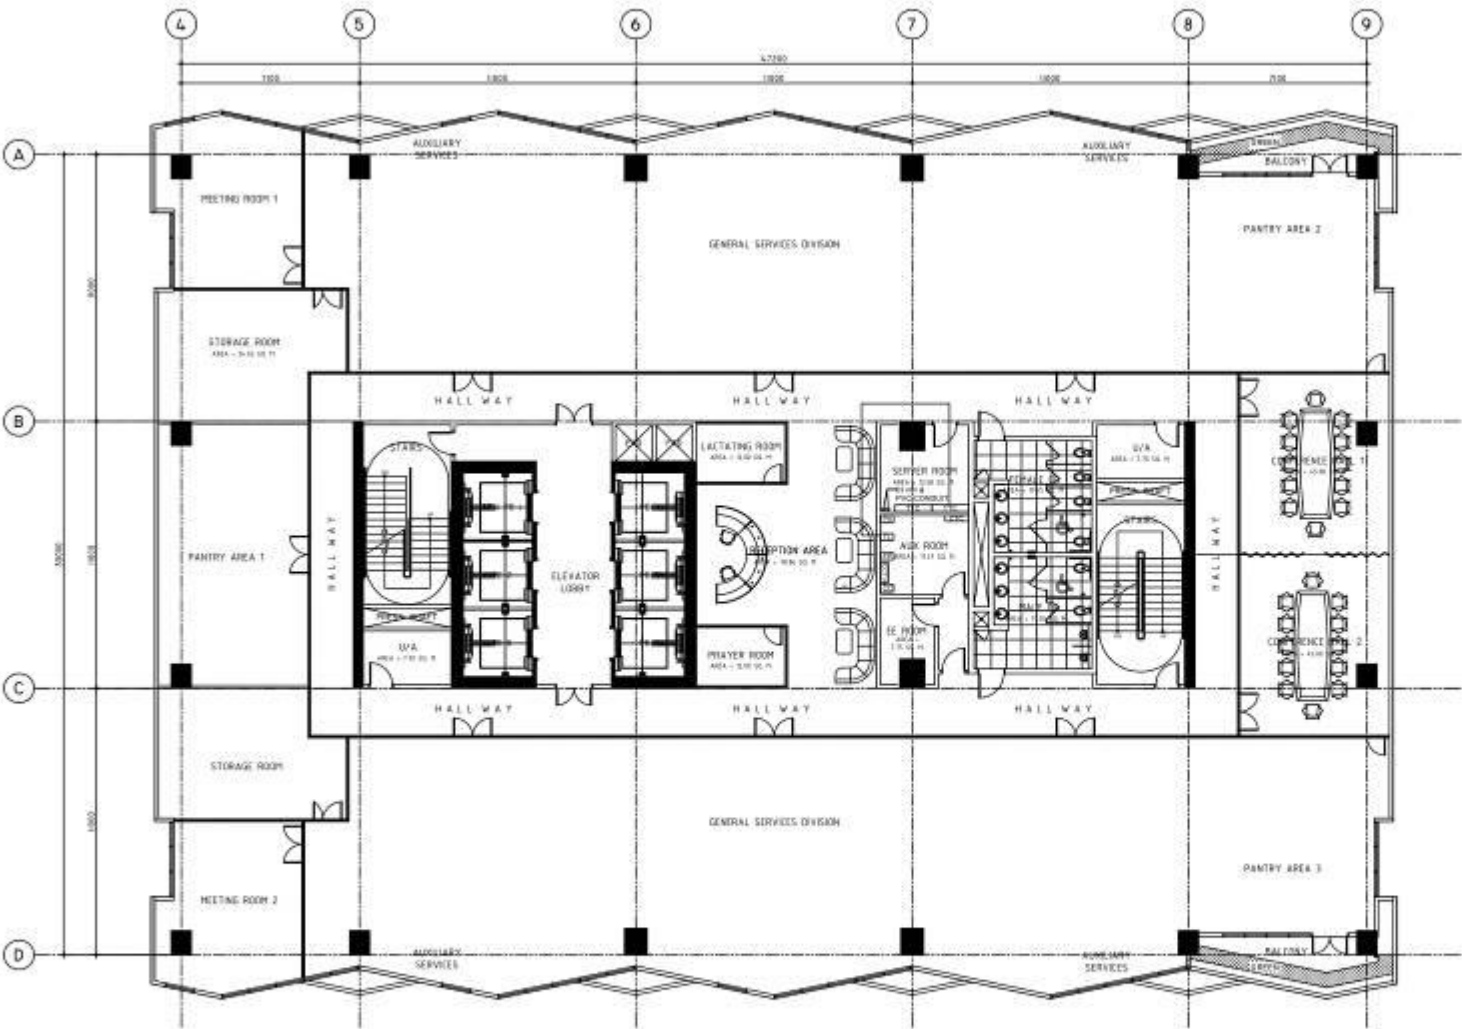


LEGEND	
PA	PULL BOX FOR PABGM SYSTEM
CA	PULL BOX FOR CATV SYSTEM
TL	PULL BOX FOR TELEPHONE SYSTEM
FP	PULL BOX FOR FDAS SYSTEM
CC	PULL BOX FOR CCTV SYSTEM
TTC	TELEPHONE TERMINAL CABINET
CTC	CATV TERMINAL CABINET
CCTV	CCTV TERMINAL CABINET

AUXILIARY WORKS
SCALE: 1:200 MTS

GENERAL SERVICES DIVISION

TOTAL FLOOR AREA = 1,557.60 sq.m.
14th FLOOR

AUXILIARY WORKS

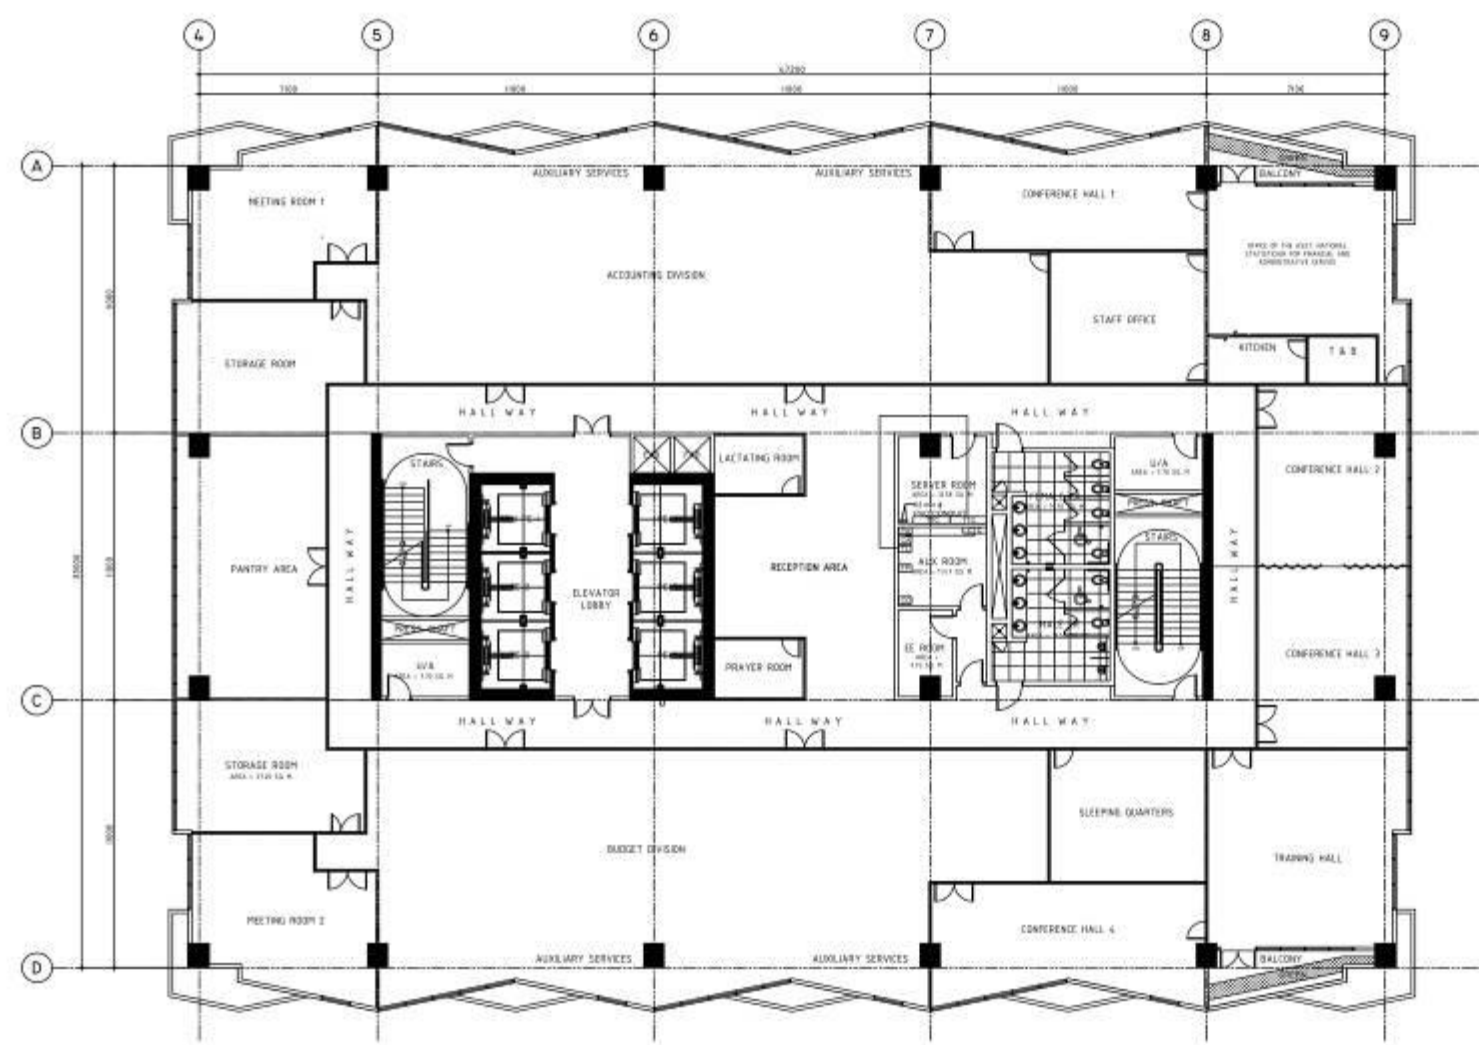


LEGEND	
PA	PULL BOX FOR PABGM SYSTEM
CA	PULL BOX FOR CATV SYSTEM
TL	PULL BOX FOR TELEPHONE SYSTEM
FP	PULL BOX FOR FDAS SYSTEM
CC	PULL BOX FOR CCTV SYSTEM
TTC	TELEPHONE TERMINAL CABINET
CTC	CATV TERMINAL CABINET
CCTV	CCTV TERMINAL CABINET

AUXILIARY WORKS
SCALE: 1:200 MTS

FINANCIAL AND ADMINISTRATIVE SERVICE

TOTAL FLOOR AREA = 1,557.60 sq.m.
15th FLOOR


AUXILIARY WORKS

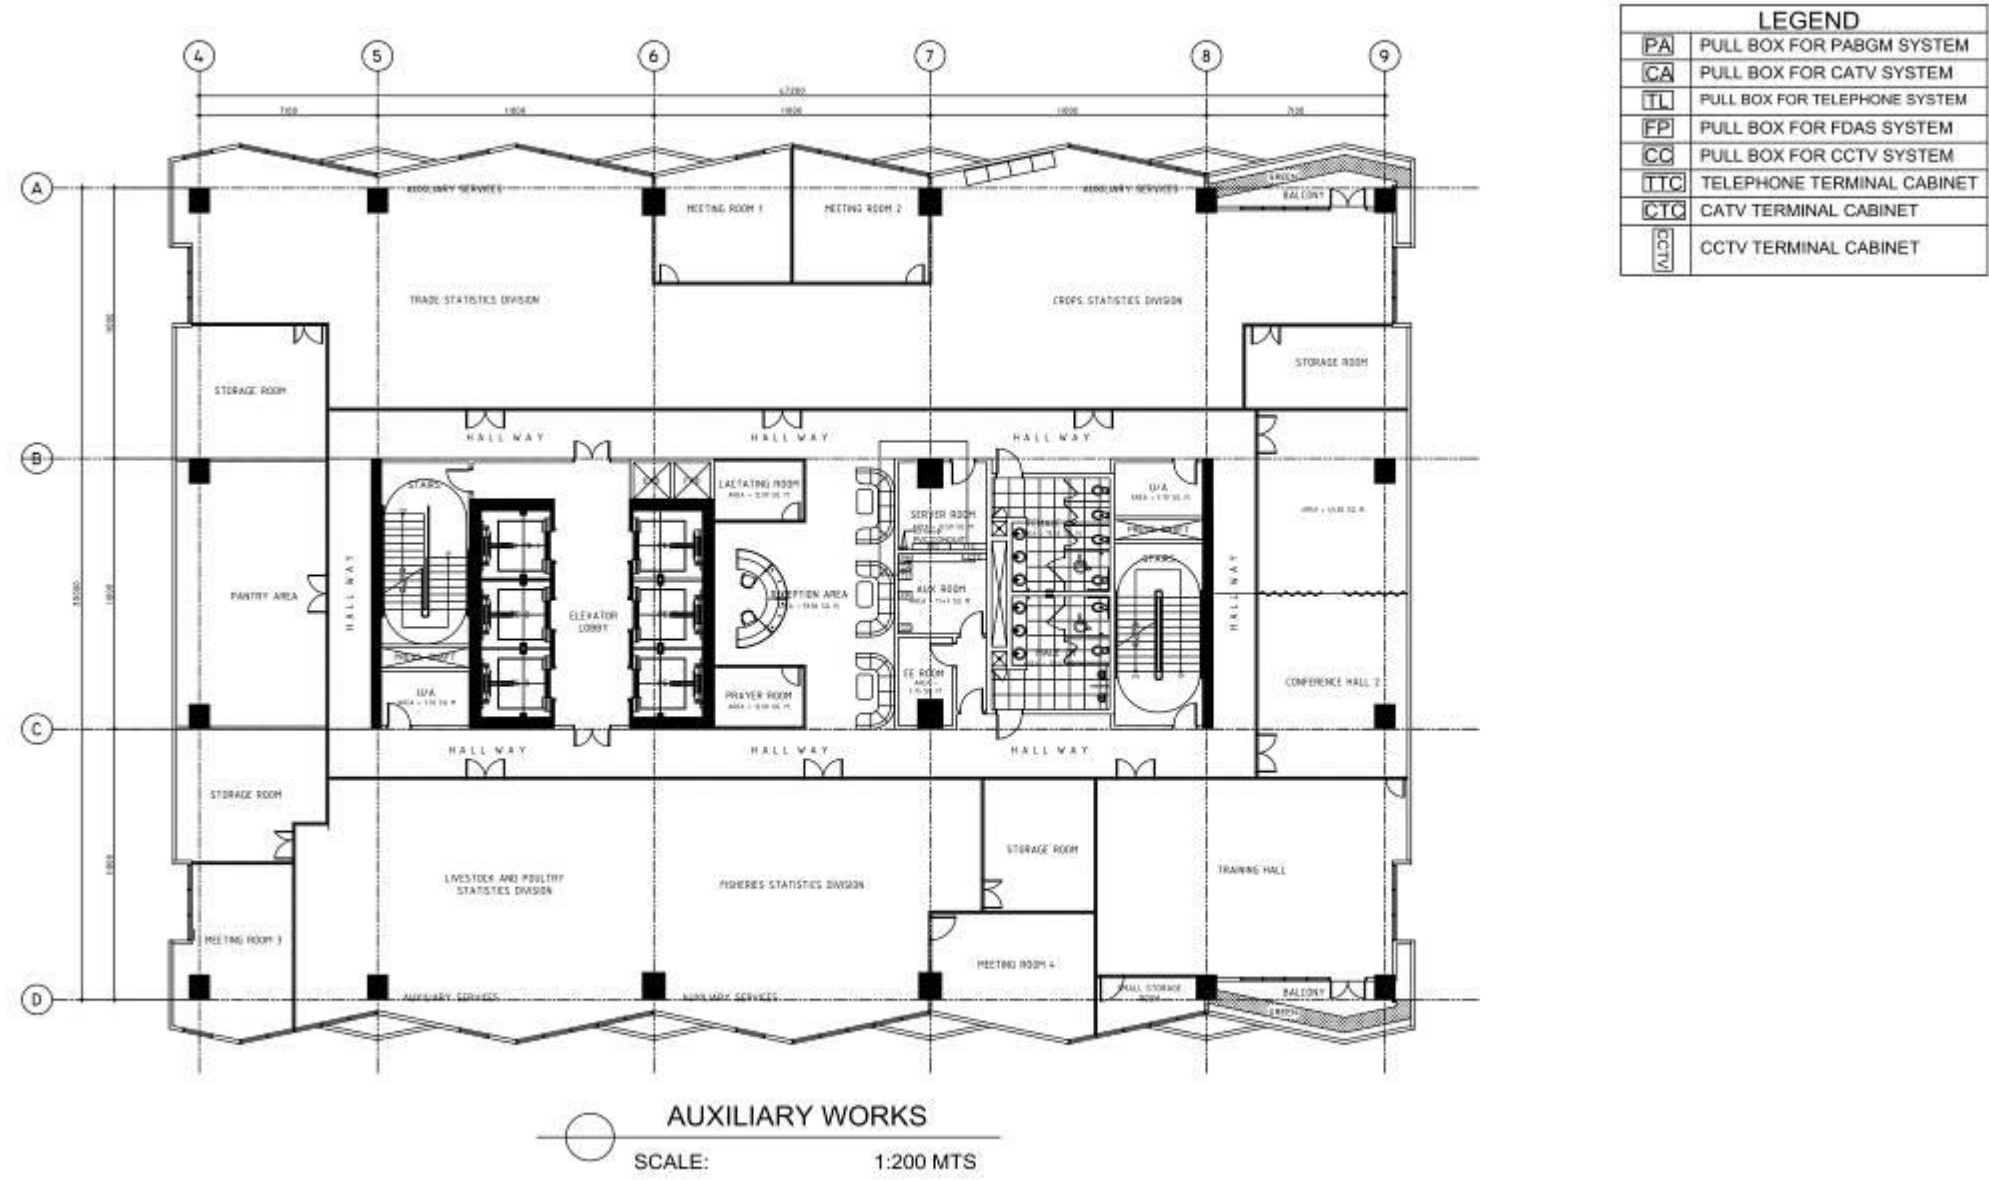

ECONOMIC SECTOR STATISTICS SERVICE

TOTAL FLOOR AREA = 1,557.60 sq.m.
16th FLOOR

AUXILIARY WORKS

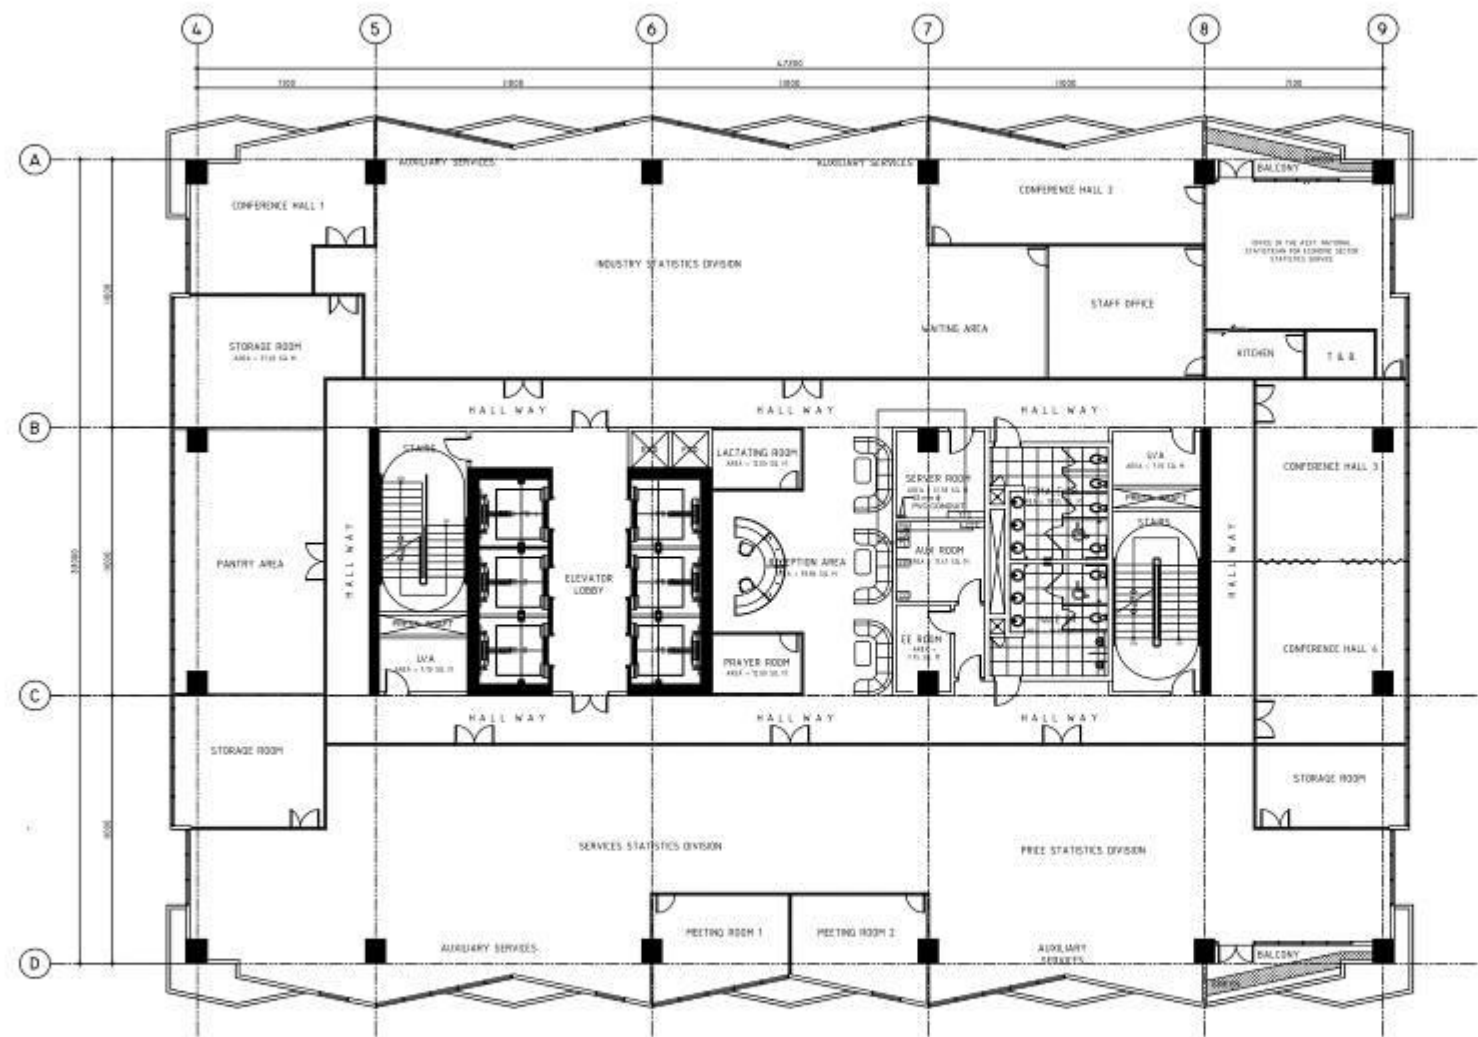


LEGEND	
PA	PULL BOX FOR PABGM SYSTEM
CA	PULL BOX FOR CATV SYSTEM
TL	PULL BOX FOR TELEPHONE SYSTEM
FP	PULL BOX FOR FDAS SYSTEM
CC	PULL BOX FOR CCTV SYSTEM
TTC	TELEPHONE TERMINAL CABINET
CTC	CATV TERMINAL CABINET
CCTV	CCTV TERMINAL CABINET

AUXILIARY WORKS
SCALE: 1:200 MTS

ECONOMIC SECTOR STATISTICS SERVICE

TOTAL FLOOR AREA = 1,557.60 sq.m
17th FLOOR

AUXILIARY WORKS

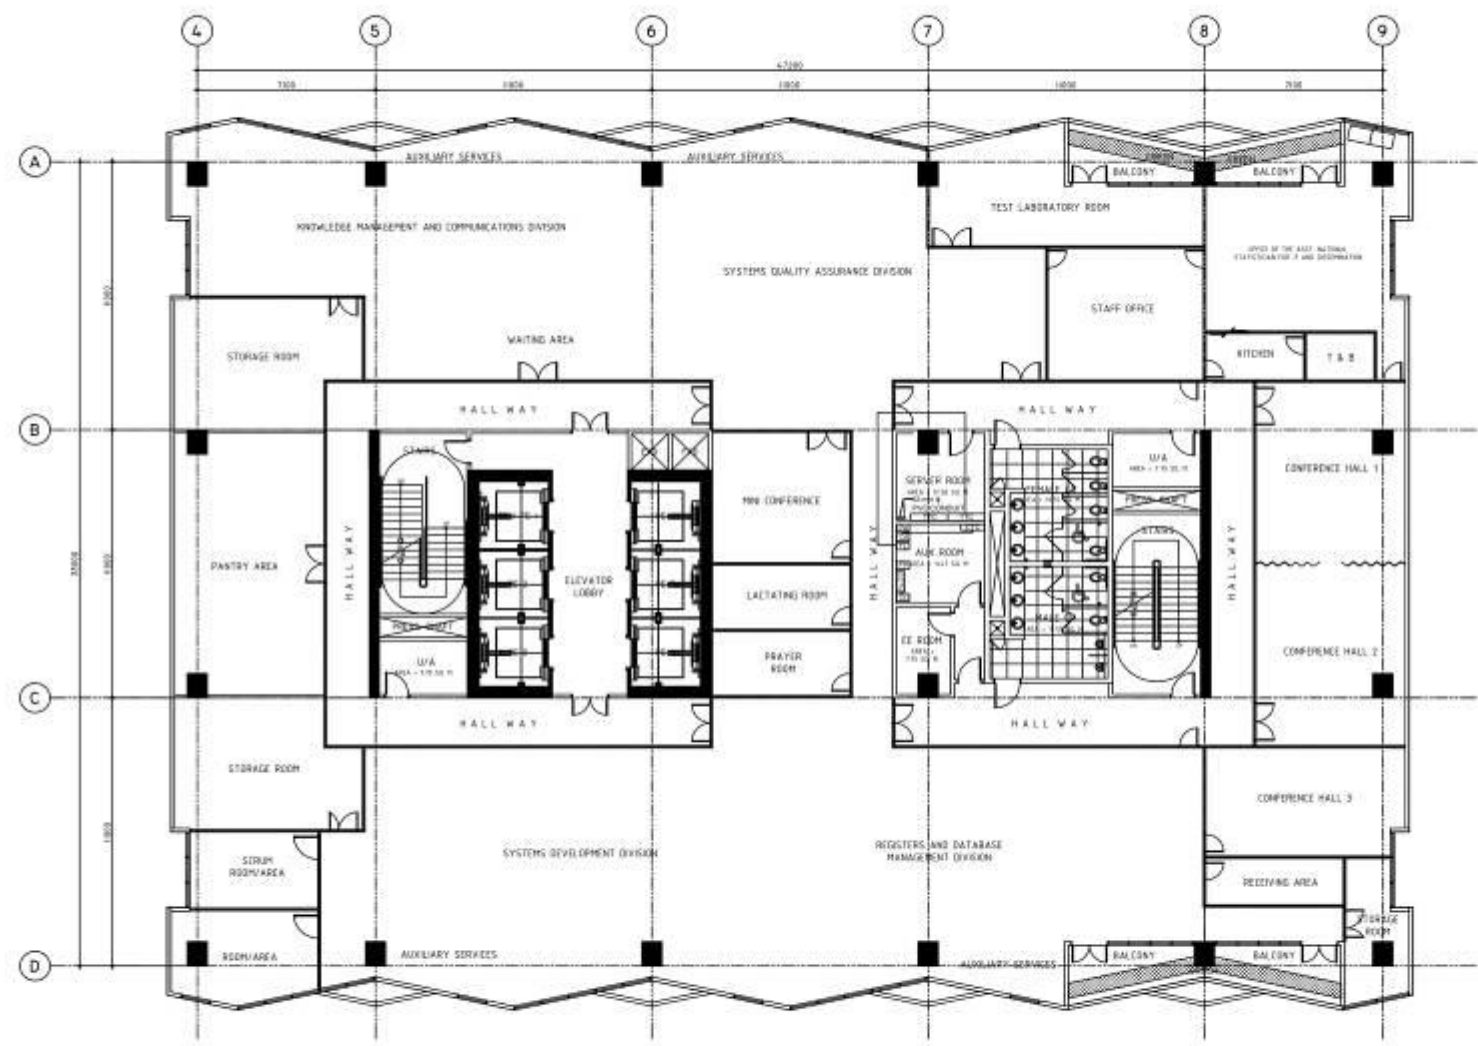


LEGEND	
PA	PULL BOX FOR PABGM SYSTEM
CA	PULL BOX FOR CATV SYSTEM
TL	PULL BOX FOR TELEPHONE SYSTEM
FP	PULL BOX FOR FDAS SYSTEM
CC	PULL BOX FOR CCTV SYSTEM
TTT	TELEPHONE TERMINAL CABINET
CTC	CATV TERMINAL CABINET
CCTV	CCTV TERMINAL CABINET

AUXILIARY WORKS
SCALE: 1:200 MTS

I.T. AND DISSEMINATION SERVICE

TOTAL FLOOR AREA = 1,557.60 sq.m.
18th FLOOR

AUXILIARY WORKS

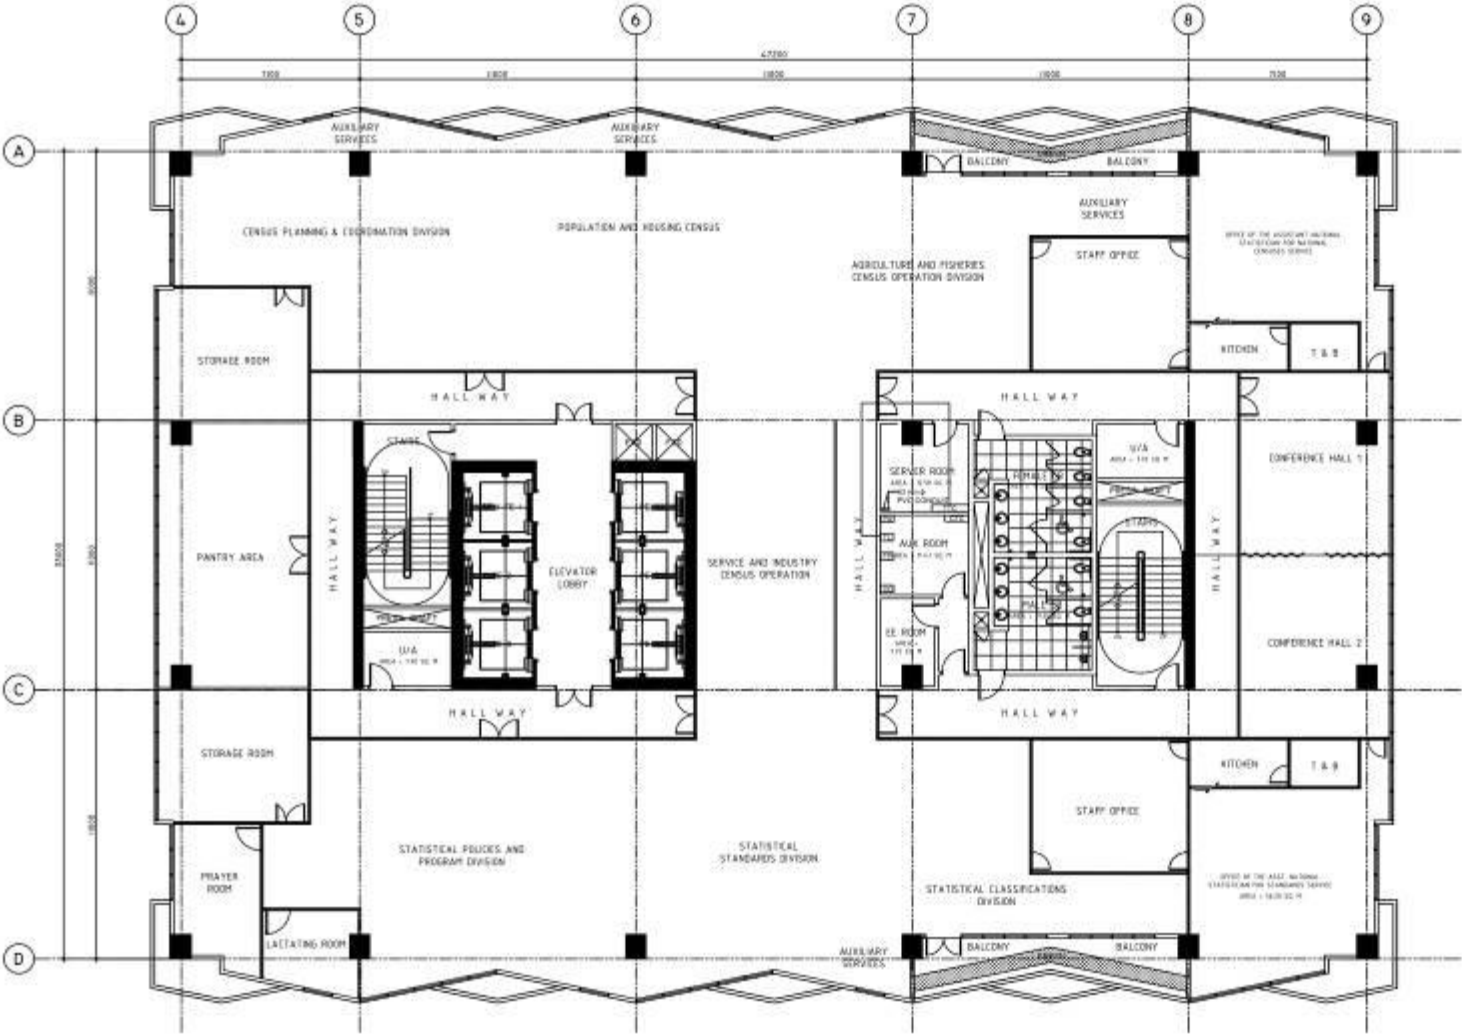


LEGEND	
PA	PULL BOX FOR PABGM SYSTEM
CA	PULL BOX FOR CATV SYSTEM
TL	PULL BOX FOR TELEPHONE SYSTEM
FP	PULL BOX FOR FDAS SYSTEM
CC	PULL BOX FOR CCTV SYSTEM
TTC	TELEPHONE TERMINAL CABINET
CTC	CATV TERMINAL CABINET
CCTV	CCTV TERMINAL CABINET

AUXILIARY WORKS
SCALE: 1:200 MTS

NATIONAL CENSUSES SERVICE &
STANDARDS SERVICE

TOTAL FLOOR AREA = 1,557.60 sq.m
19th FLOOR


AUXILIARY WORKS

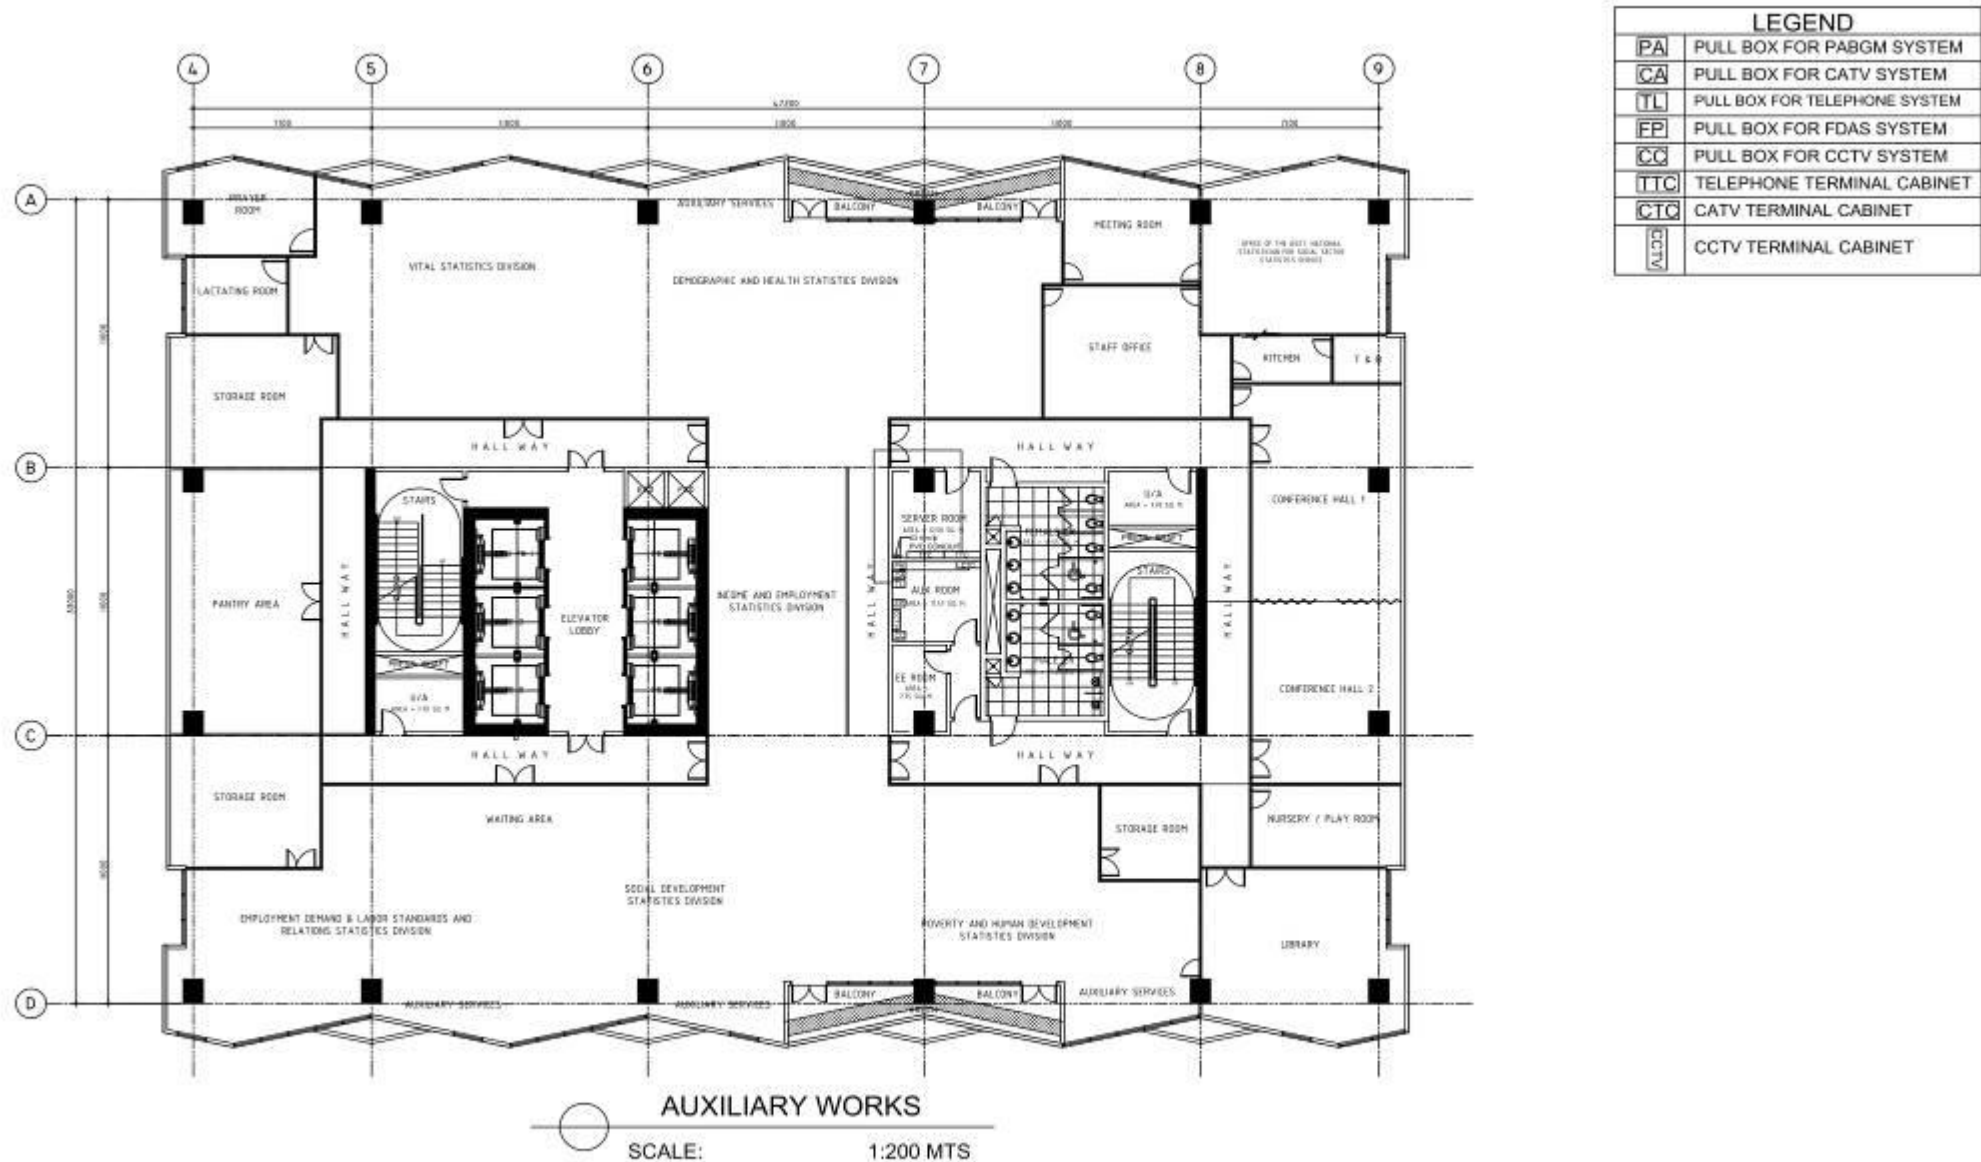

SOCIAL SECTOR STATISTICS SERVICE

TOTAL FLOOR AREA = 1,557.60 sq.m.
20th FLOOR

AUXILIARY WORKS

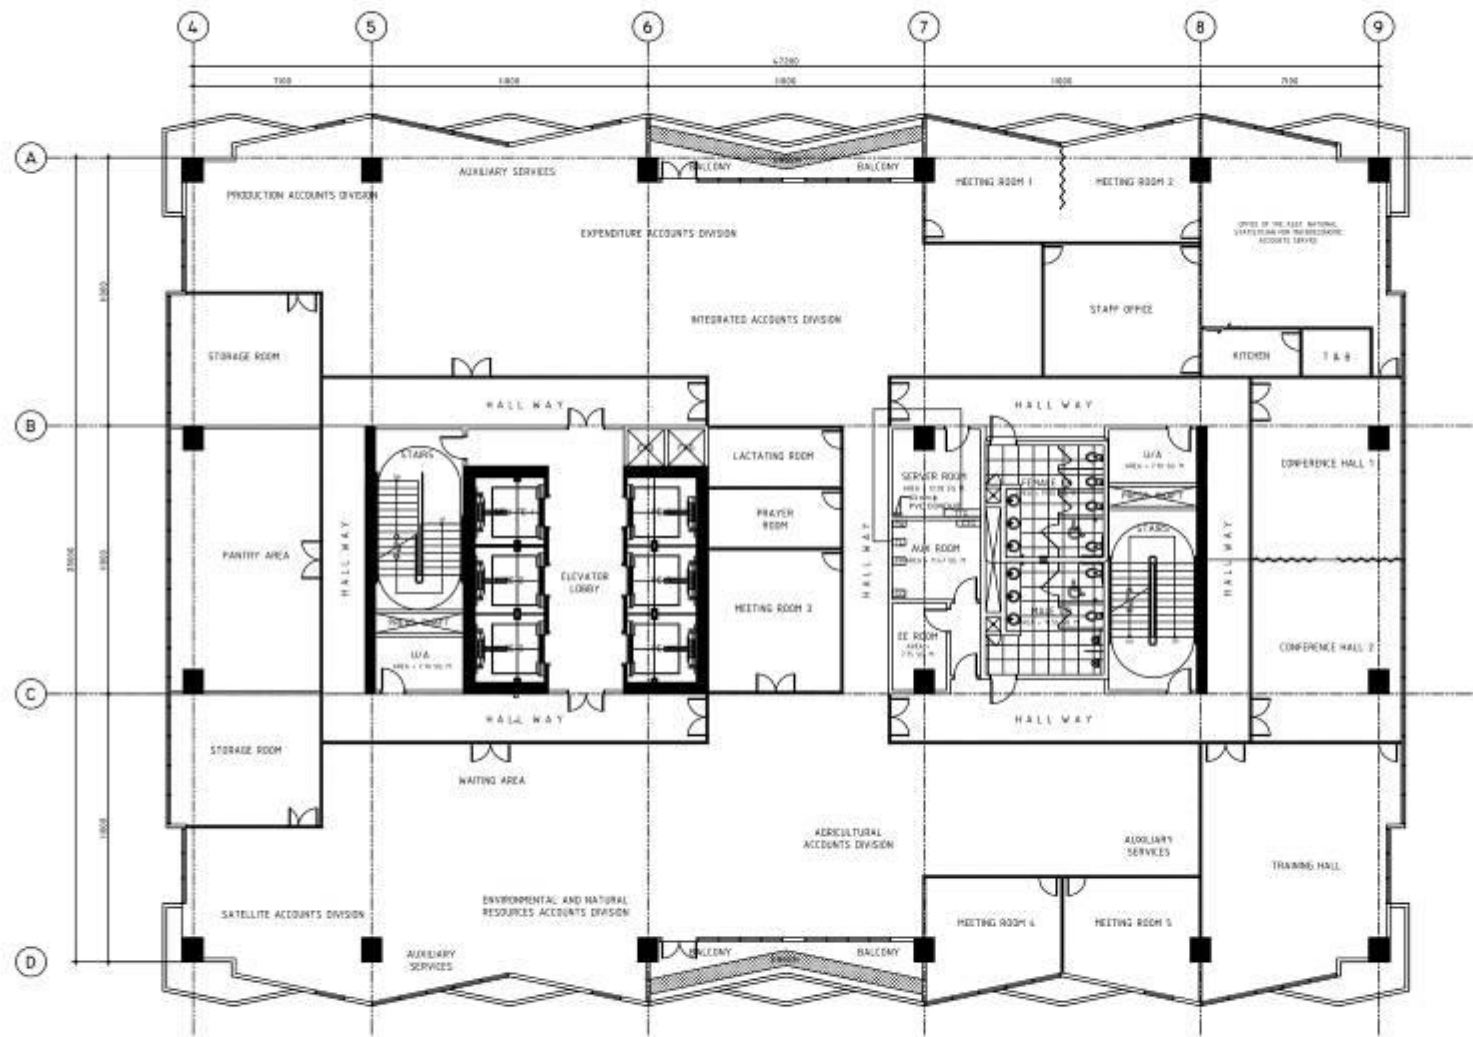


LEGEND	
PA	PULL BOX FOR PABGM SYSTEM
CA	PULL BOX FOR CATV SYSTEM
TL	PULL BOX FOR TELEPHONE SYSTEM
FP	PULL BOX FOR FDAS SYSTEM
CC	PULL BOX FOR CCTV SYSTEM
TTC	TELEPHONE TERMINAL CABINET
CTC	CATV TERMINAL CABINET
CCTV	CCTV TERMINAL CABINET

AUXILIARY WORKS
SCALE: 1:200 MTS

MACROECONOMIC ACCOUNTS SERVICE

TOTAL FLOOR AREA = 1,557.60 sq.m.
21st FLOOR

AUXILIARY WORKS

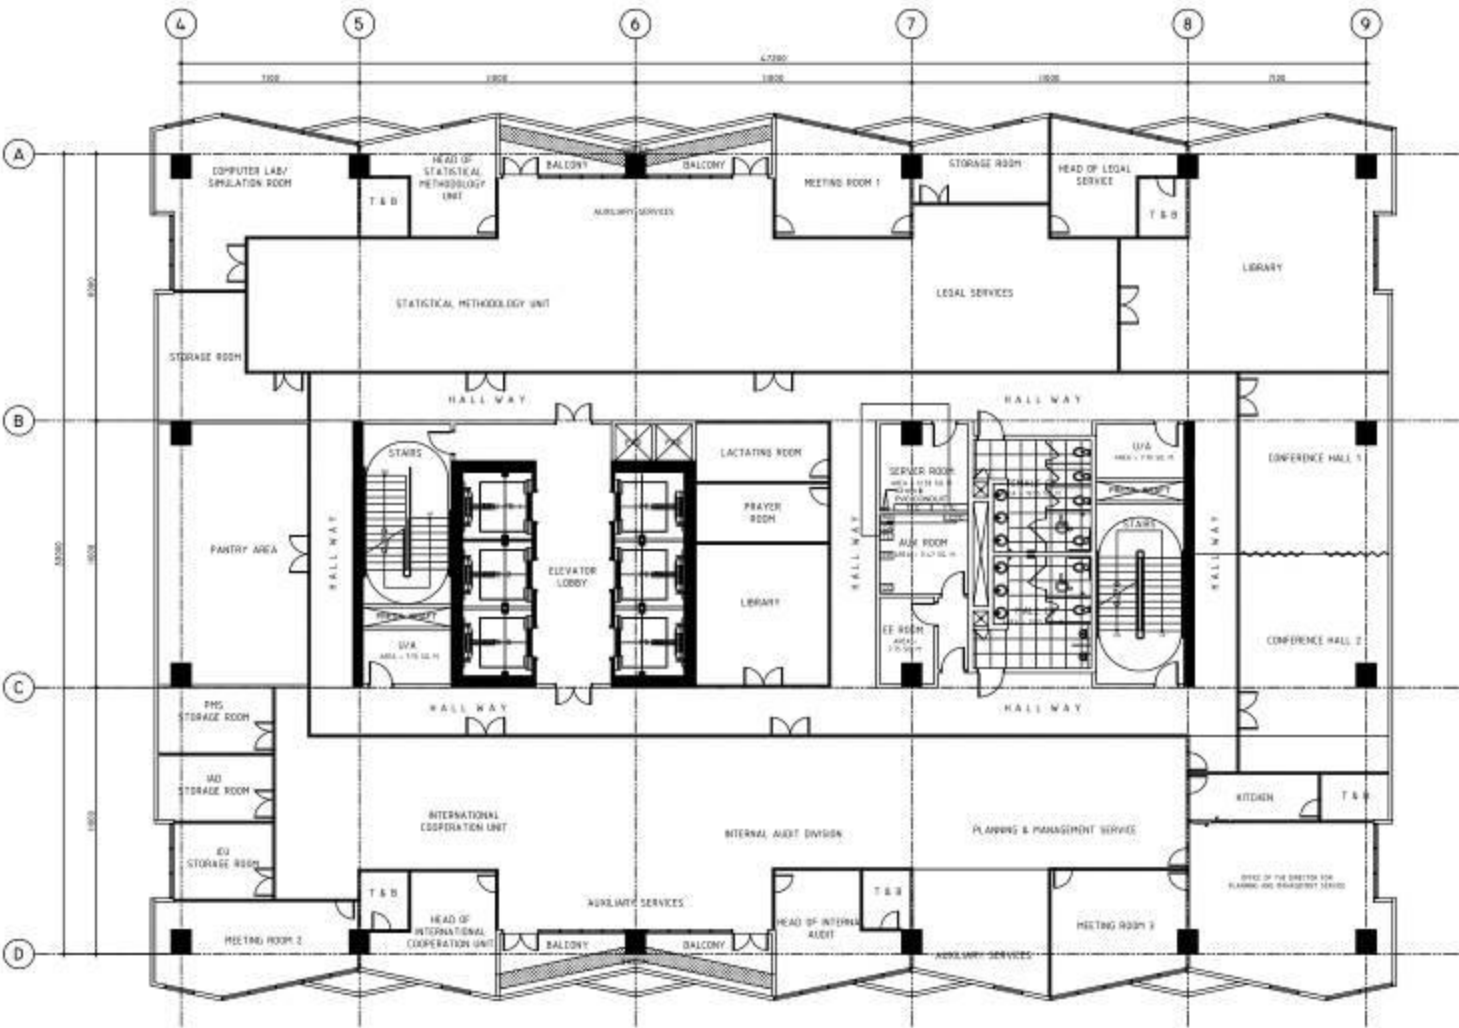


LEGEND	
PA	PULL BOX FOR PABGM SYSTEM
CA	PULL BOX FOR CATV SYSTEM
TL	PULL BOX FOR TELEPHONE SYSTEM
FP	PULL BOX FOR FDAS SYSTEM
CC	PULL BOX FOR CCTV SYSTEM
TTC	TELEPHONE TERMINAL CABINET
CTC	CATV TERMINAL CABINET
CCTV	CCTV TERMINAL CABINET

AUXILIARY WORKS
SCALE: 1:200 MTS

OFFICE OF THE NATIONAL STATISTICIAN (ONS) UNITS

TOTAL FLOOR AREA = 1,557.60 sq.m.
22nd FLOOR

AUXILIARY WORKS

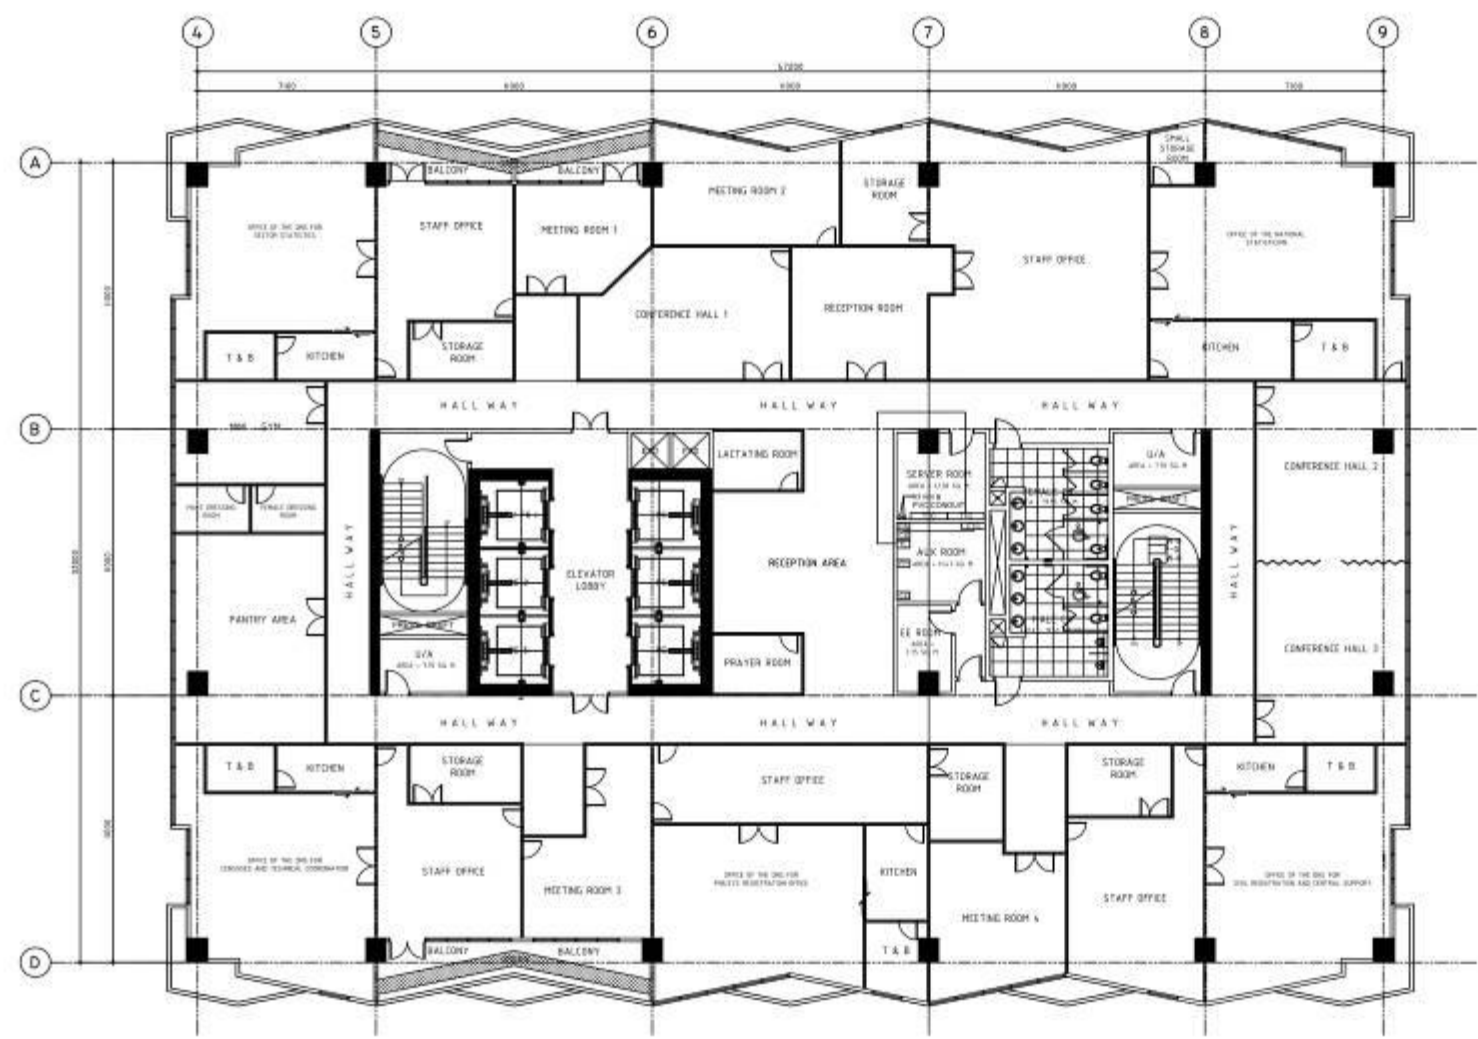


LEGEND	
PA	PULL BOX FOR PABGM SYSTEM
CA	PULL BOX FOR CATV SYSTEM
TL	PULL BOX FOR TELEPHONE SYSTEM
FP	PULL BOX FOR FDAS SYSTEM
CC	PULL BOX FOR CCTV SYSTEM
TTC	TELEPHONE TERMINAL CABINET
CTC	CATV TERMINAL CABINET
CCTV	CCTV TERMINAL CABINET

AUXILIARY WORKS
SCALE: 1:200 MTS


OFFICE OF THE NATIONAL STATISTICIAN &
OFFICE OF THE DEPUTY NATIONAL STATISTICIAN

TOTAL FLOOR AREA = 1,557.60 sq.m.
23rd FLOOR


AUXILIARY WORKS

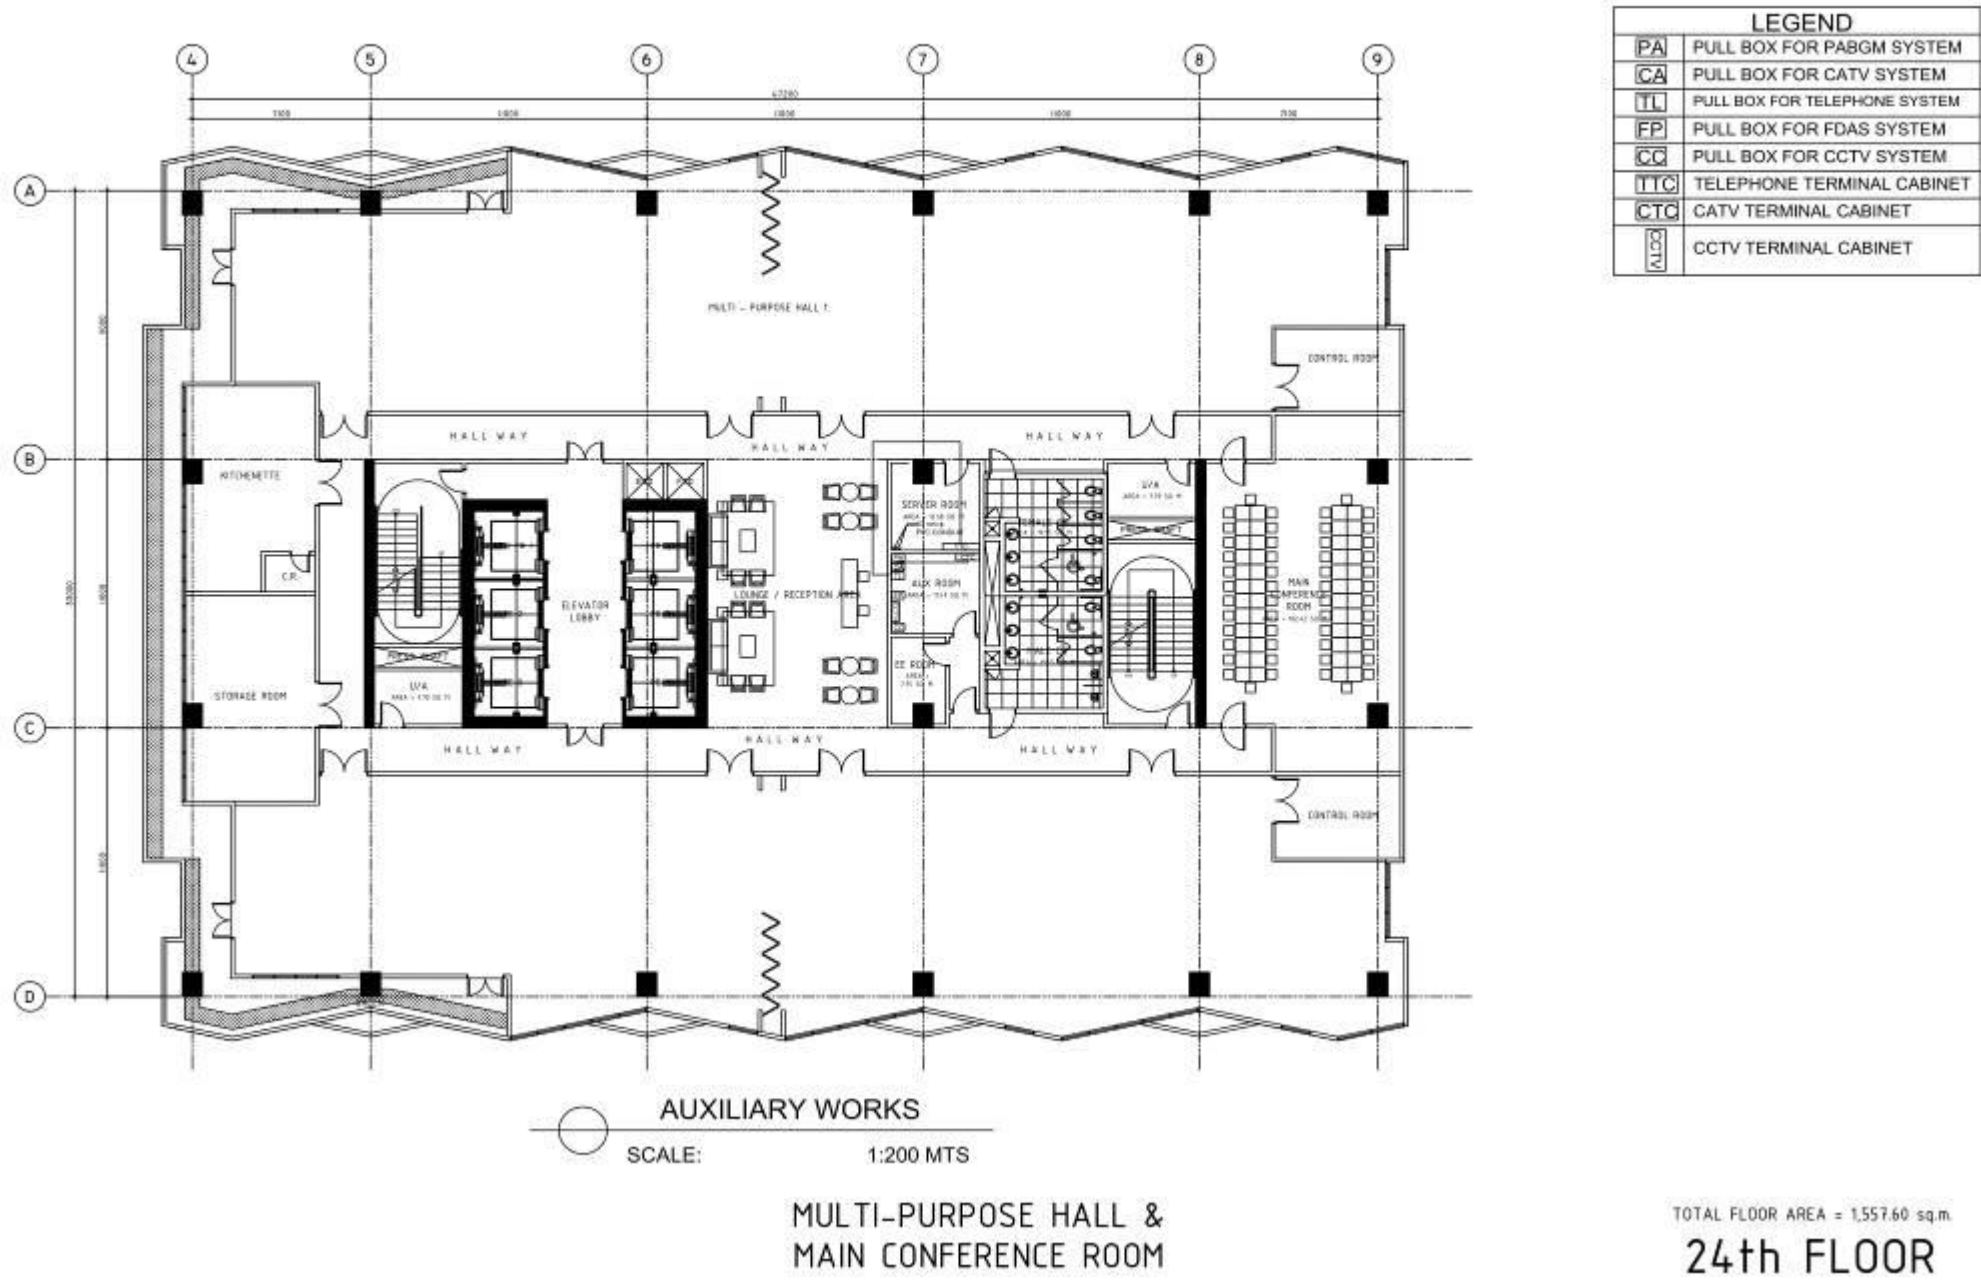

OTHER SUPPORTING
CIVIL WORKS

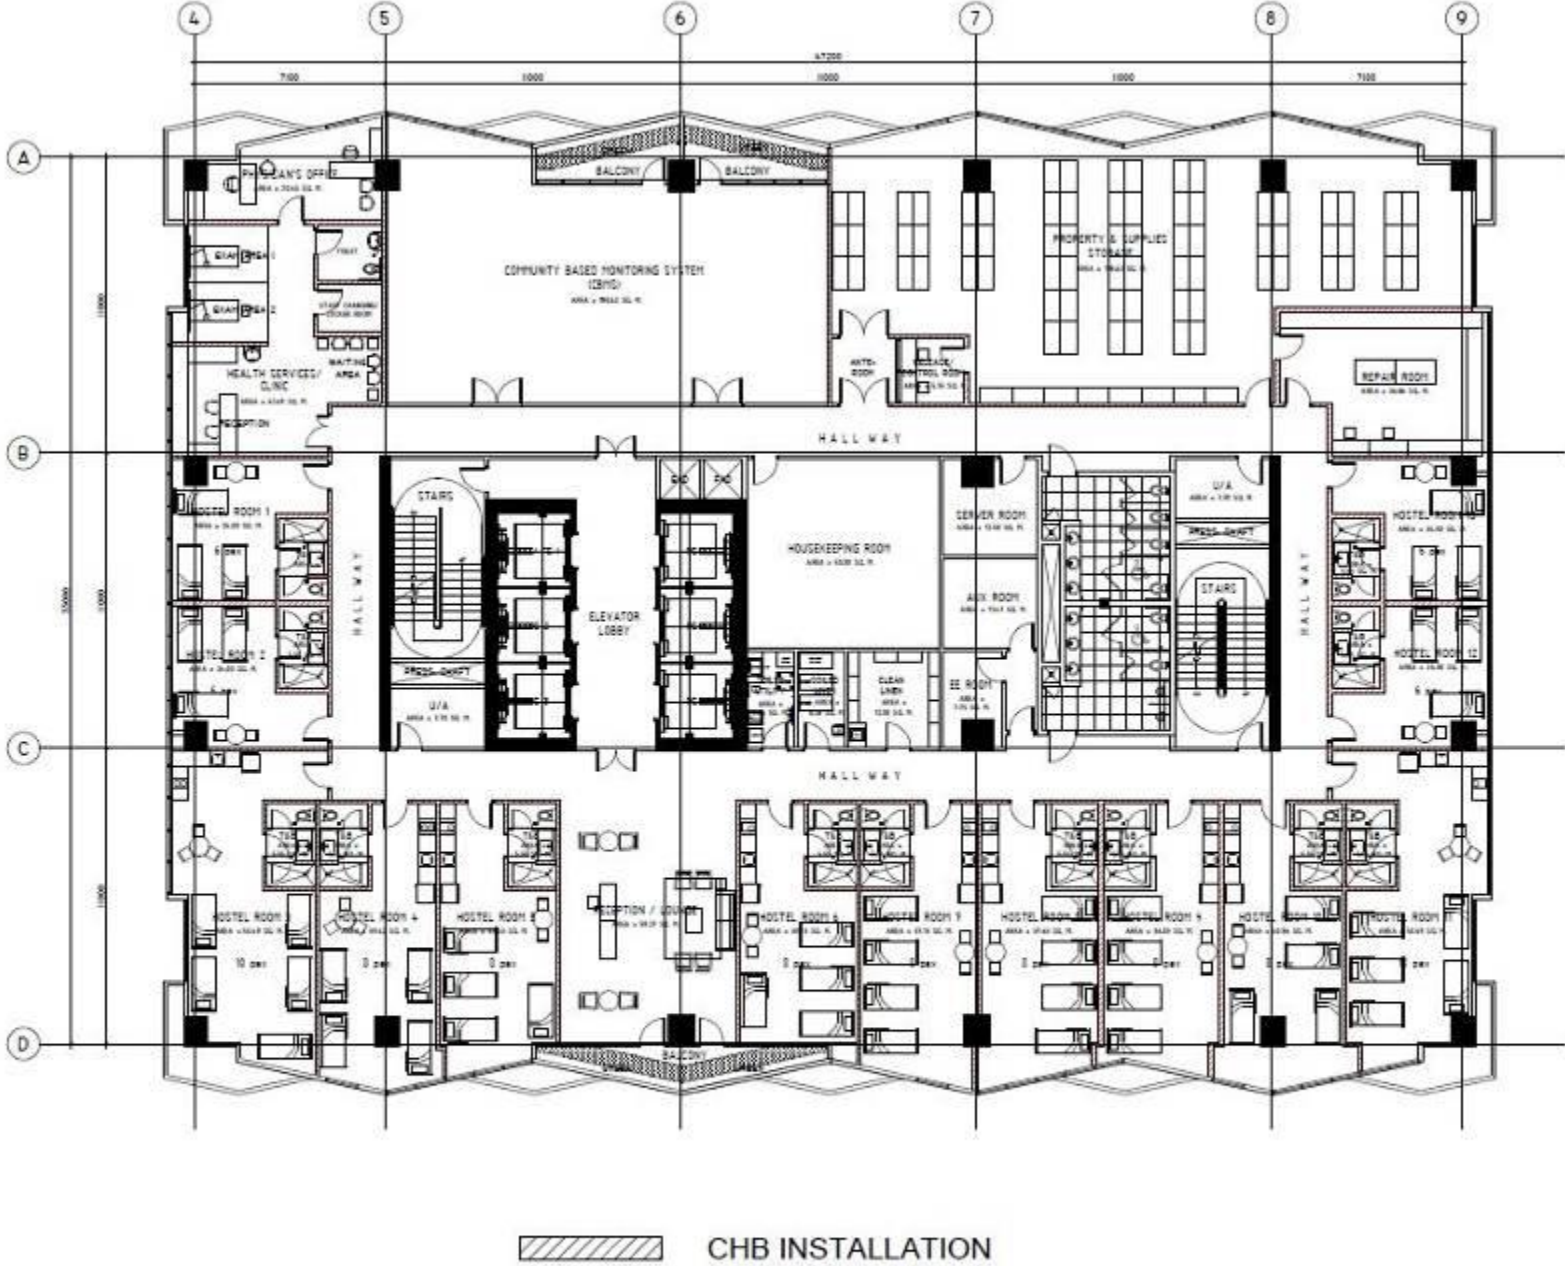


TOTAL FLOOR AREA = 1,557.60 sq.m
8th FLOOR

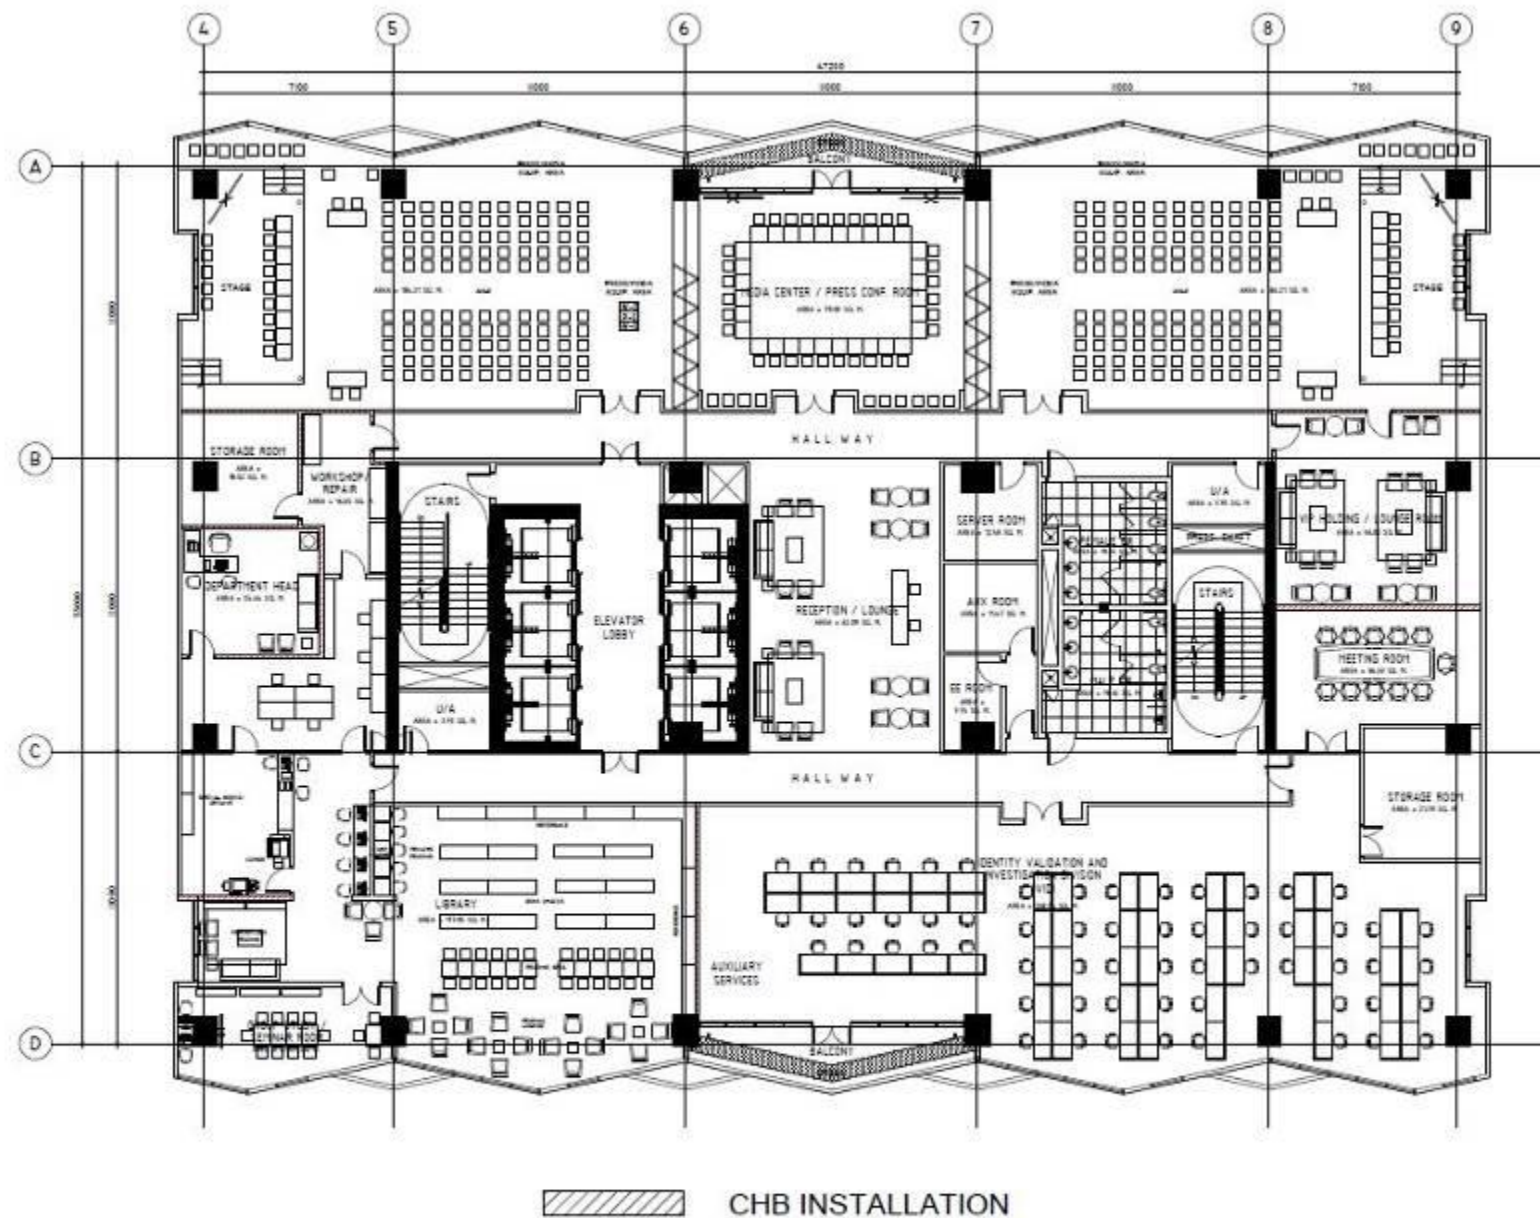


TOTAL FLOOR AREA = 1,557.60 sq.m.
 9th FLOOR

OTHER SUPPORTING
CIVIL WORKS

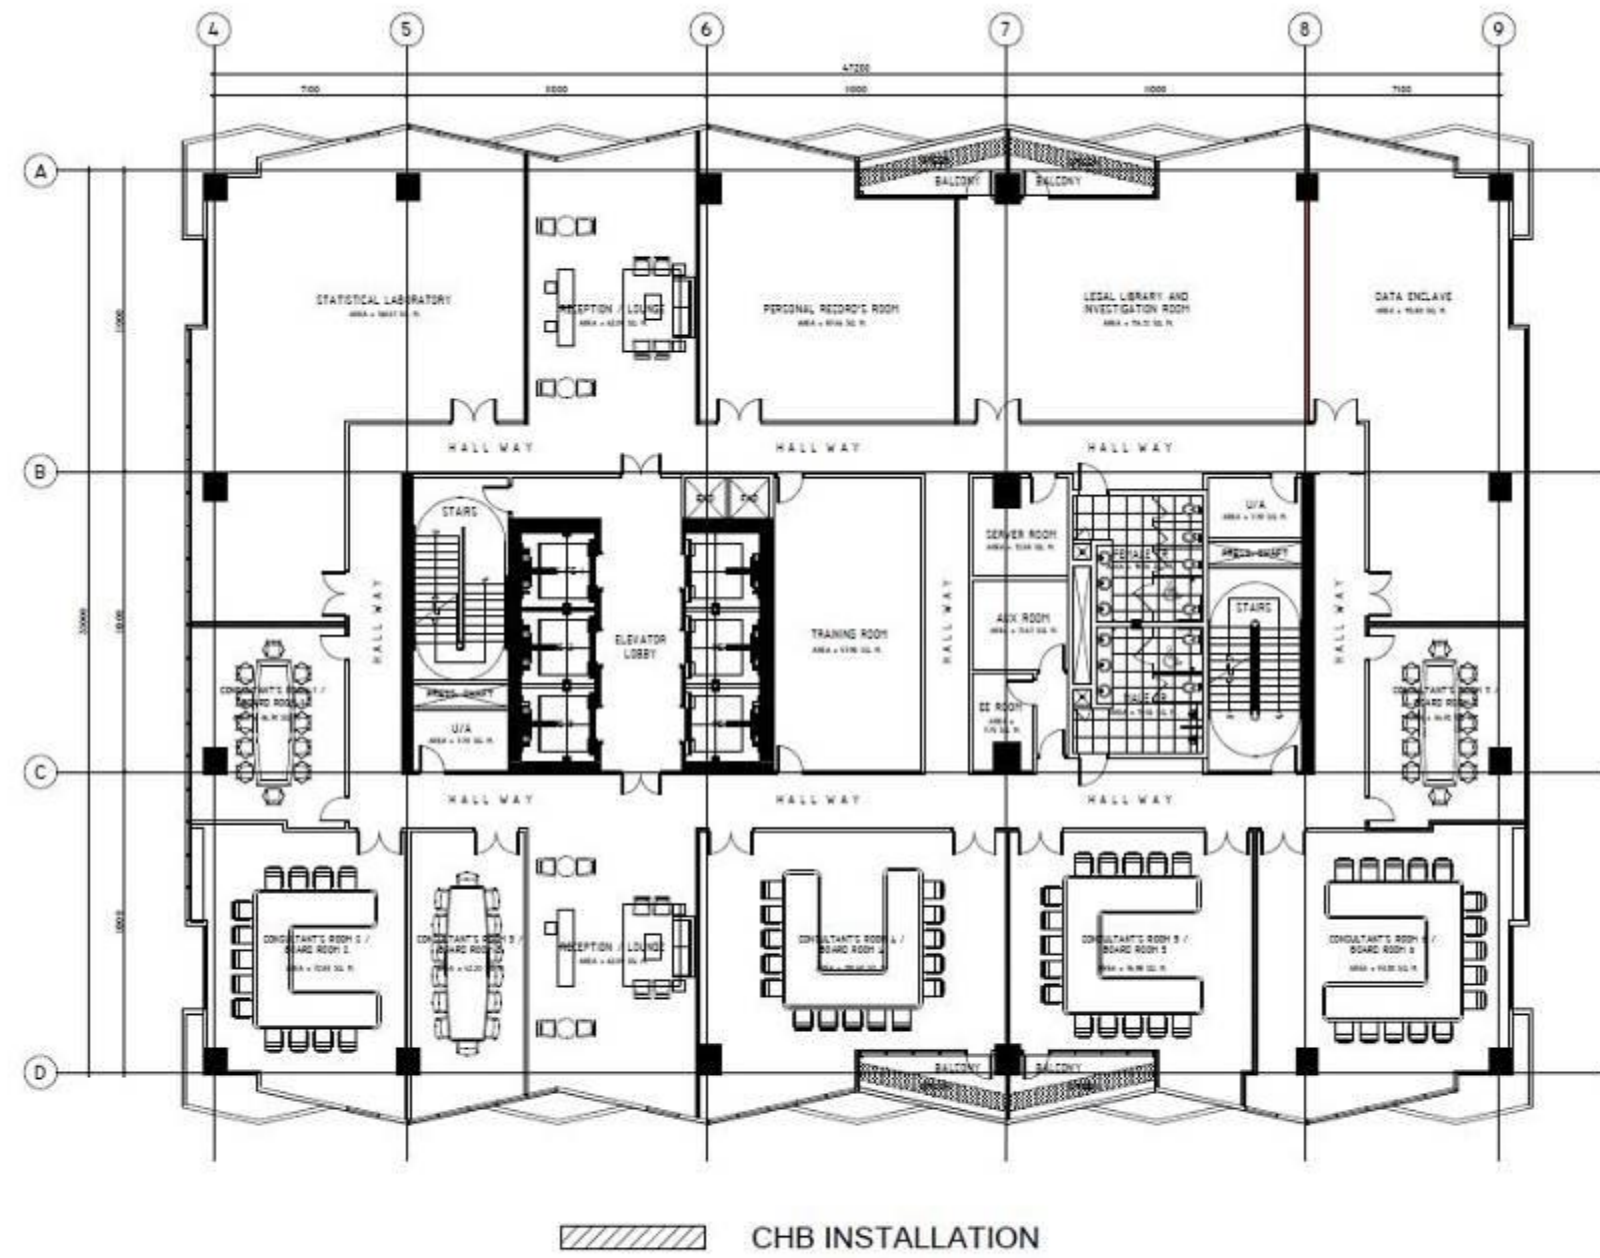

OTHER SUPPORTING
CIVIL WORKS

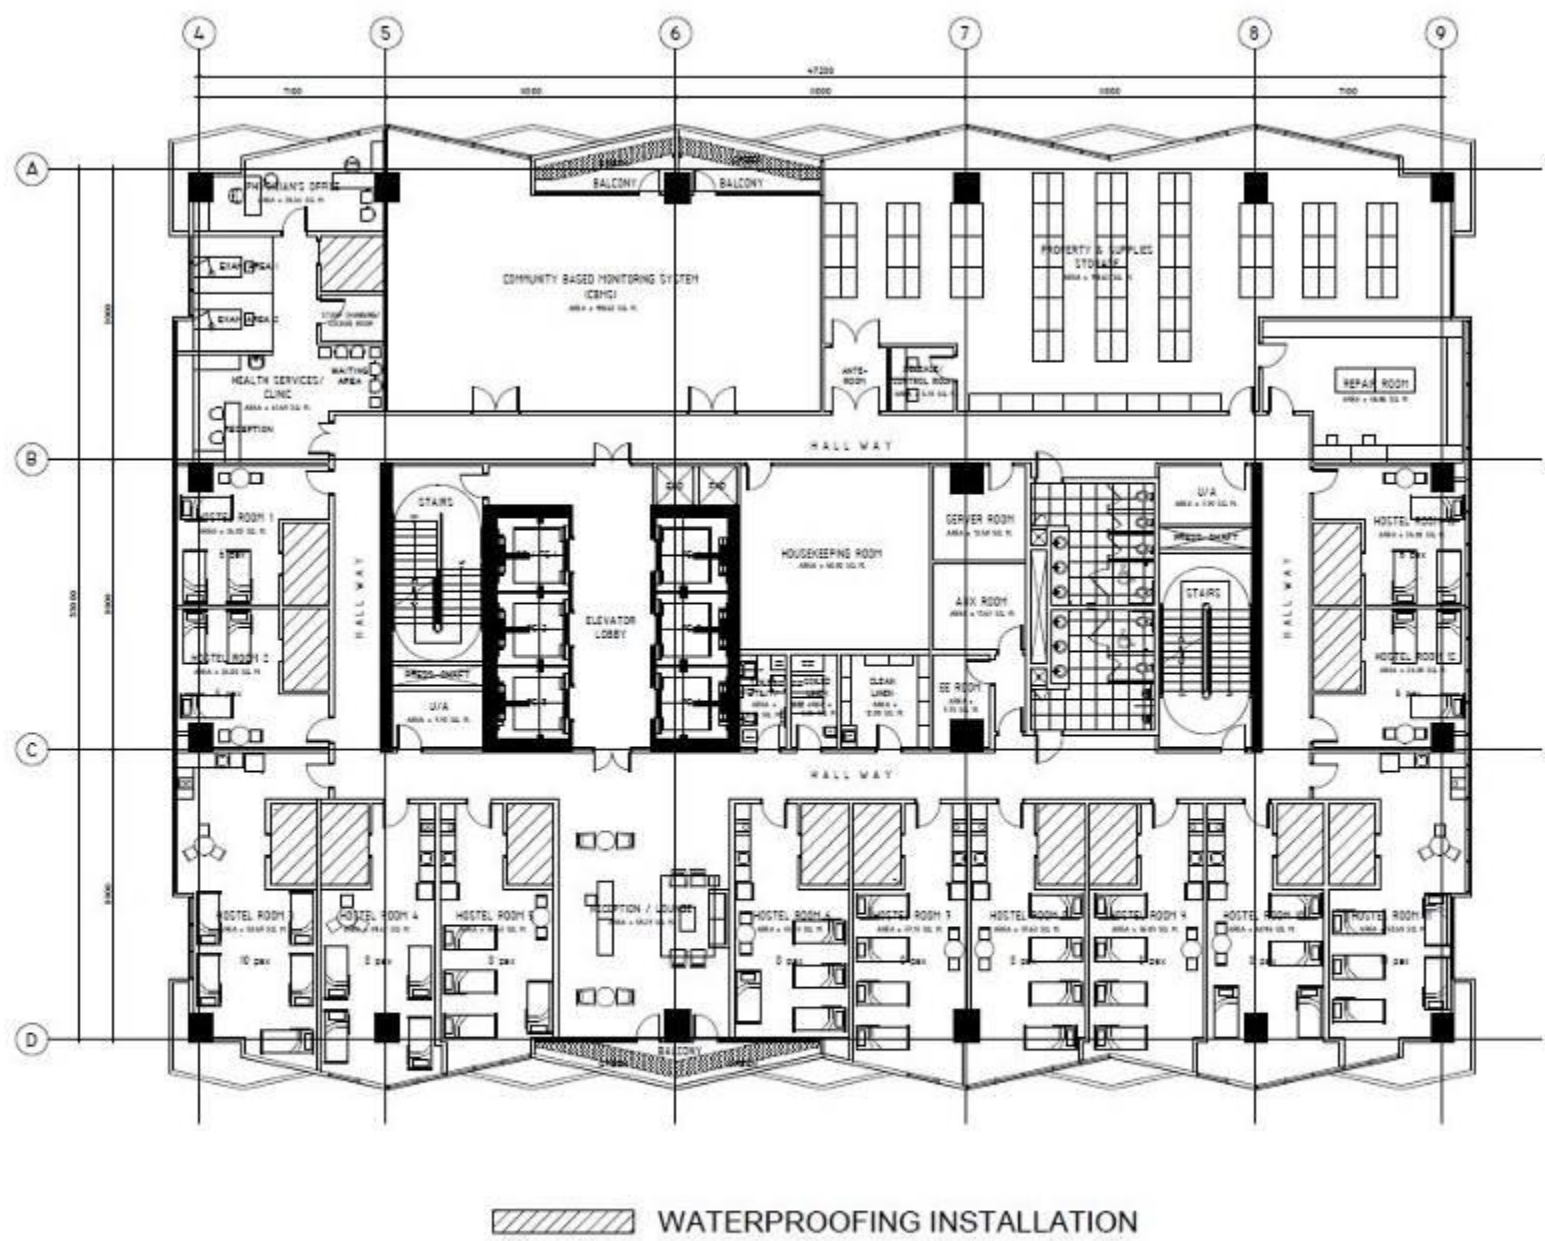

TOTAL FLOOR AREA = 1,557.60 sq.m. ^A_{GI}
7th FLOOR