

1
A-704

9TH FLOOR
FURNITURE LAYOUT
SCALE 1:100 M.

NOTE:
PURSUANT TO SECTION 4 OF ANNEX "A" OF THE REVISED IMPLEMENTING RULES AND REGULATIONS OF R.A. 9164, APPROVAL BY THE AUTHORIZED DPWH OFFICIALS OF DETAILED ENGINEERING SURVEYS AND DESIGN UNDERTAKEN BY CONSULTANTS NEITHER DIMINISHES THE RESPONSIBILITY OF THE LATTER FOR THE TECHNICAL INTEGRITY OF THE SURVEYS AND DESIGN NOR TRANSFER ANY PART OF THAT RESPONSIBILITY TO THE APPROVING OFFICIALS.

THE DESIGN CONSULTANT SHALL BE HELD RESPONSIBLE FOR THE FAILURE OF THE FACILITIES/STRUCTURES DUE TO FAULTY DESIGN EXCEPT FOR THE CHANGES MADE WITHOUT THE CONFORMITY OF THE CONSULTANTS.

DRAWINGS AND SPECIFICATIONS DULY SIGNED, STAMPED OR SEALED, AS INSTRUMENTS OF SERVICE, ARE PROPERTY AND DOCUMENTS OF THE ARCHITECT, WHETHER THE OBJECT FOR WHICH THEY ARE MADE IS EXECUTED OR NOT. IT SHALL BE UNLAWFUL FOR ANY PERSON, WITHOUT THE WRITTEN CONSENT OF THE ARCHITECT OR AUTHOR OF SAID DOCUMENTS, TO DUPLICATE OR TO MAKE COPIES OF SAID DOCUMENTS FOR USE IN THE REPEITION OF AND FOR OTHER PROJECTS OR BUILDINGS, WHETHER EXECUTED PARTLY OR IN WHOLE.

LEGEND:											
WS	7 SET/S	700MM X 1400MM WORKSTATION IN HPL FINISH WITH ESSO SYSTEM PARTITION 1200MM HT.	MT2	1 SET/S	12 SEATER CONFERENCE TABLE	WT	4 SET/S	600MM X 1200MM X 750MM HT. TABLE IN HPL FINISH W/ 15x40 METAL LEGS	C7	44 SET/S	EDEN CHAIR HIGH BACK FIXED ARM
T1	3 SET/S	700MM X 1400MM (ST. 450 X 900) TABLE IN HPL FINISH WITH 15x40 METAL LEGS AND WIRE MANAGEMENT	RC	1 SET/S	RECEPTION COUNTER 600 X 2900 X 1050 HT.	C1	16 SET/S	THETA 2-2 MID BACK CHAIR WITH ADJUSTABLE ARM	S2	16 SET/S	KAYU 1 SEATER SOFA
MT1	1 SET/S	1000MM X 2000MM MEETING TABLE IN HPL FINISH WITH 10MM THK. TEMPERED GLASS TOP	T5	1 SET/S	DESKING FREE STANDING TABLE	S8	2 SET/S	M SOFA 2 SEATER	S1	2 SET/S	KAYU 2 SEATER SOFA
LF1	8 SET/S	2 LAYER LATERAL FINING CABINET IN POWDER COATED FINISH	T7	1 SET/S	CLUSTER OF 4 DESKING WORKSTATION	S9	4 SET/S	M SOFA 1 SEATER	C11	236 SET/S	LEAF CHAIR UPHOLSTER STEEL AND BACK
PT2	12 SET/S	SQUARE PANTRY TABLE IN HPL FINISH 600MM X 600MM X 750MM HT. WITH METAL LEGS	L2	1 SET/S	CLUSTER OF 5 ESSO COMP WORKSTATION	C2	57 SET/S	BETA 2 CHAIR WITH ADJUSTABLE ARM	C12	28 SET/S	ALUMINUM SLIM CHAIR
LT2	5 SET/S	CENTER TABLE IN HPL FINISH 400MM X 900MM X 500MM HT. WITH METAL LEGS	GS	1 SET/S	10 SEATER DESKING TABLE WITH 40x40 METAL LEGS & WIRE	G5	35 SET/S	MARWOOD LEATHERETTE SEAT AND BACK			
RT1	9 SET/S	ROUND TABLE IN HPL FINISH 750MM DIA. X 750MM HT. WITH METAL LEGS	MR	42 SET/S	METAL RACK 400MM X 1200MM X 1800MM HT. IN POWDER COATED FINISH	R5	2 SET/S	BETA 2 CANTILEVER			
ST1	5 SET/S	SIDE TABLE IN HPL FINISH 400MM X 400MM X 500MM HT. WITH METAL LEGS	RT2	1 SET/S	-	K1	3 SET/S	KAPPA 3 MID BACK CHAIR WITH ADJUSTABLE ARM			
LF2	1 SET/S	3 LAYER LATERAL FINING CABINET	MC	20 SET/S	-	K2	6 SET/S	KAPPA 3 CANTILEVER CHAIR WITH FIXED ARM			
CB	2 SET/S	"SEE 8TH FLOOR"	PC	22 SET/S	-	GC	1 SET/S	4 SEATER GANG CHAIR			

(02) 7917 5156 Email: enriquemanager@gmail.com</p>	CONSULTANT: ENRIQUE O. OLANAN ARCHITECT PREP. NO.: 4643 VAL. DATE: 04/29/2023 SHEET NO.: 2/208881 DATE: 07/20/2022 SCALE: QUEZON CITY SHEET NO.: 00-149-814	CHECKED: JOSE MANUEL AGUIBALDO PROJECT MANAGER II BUILDING & SPECIAL PROJECTS MANAGEMENT CLUSTER UNIFIED PROJECT MANAGEMENT OFFICE, DPWH	REVIEWED: ATTY. JOHNSON V. DOMINGO PROJECT DIRECTOR BUILDING & SPECIAL PROJECTS MANAGEMENT CLUSTER UNIFIED PROJECT MANAGEMENT OFFICE, DPWH	RECOMMENDING APPROVAL: REYNOR R. IMPERIAL DIRECTOR III PLANNING AND MANAGEMENT SERVICE CO-HEAD, PSA-BCOM	APPROVED: SOCRATES L. RAMORRES DIRECTOR IV ASSISTANT NATIONAL STATISTICIAN FINANCE AND ADMINISTRATIVE SERVICE HEAD, PSA-BCOM	LEO B. MALAGAR ASSISTANT SECRETARY DEPUTY NATIONAL STATISTICIAN CIVIL REGISTRATION & CENTRAL SUPPORT OFFICE	PROJECT: CONSTRUCTION OF FIT-OUT AND LANDSCAPE WORKS FOR THE TWENTY-THREE (23) STOREY PHILIPPINE STATISTICS AUTHORITY (PSA) OFFICE BUILDING WITH COVERED ROOF DECK LOCATION: PSA COMPLEX, EAST AVENUE, DILIMAN, QUEZON CITY	SHEET CONTENT: 9TH FLOOR FURNITURE LAYOUT	DESIGNER: E. OLANAN CAD: AET / ADI CHECKED: RIB / AET DATE: MAY 2021	REVISIONS: SYMBOL, REMARK, DATE	SHEET NO.: A-704








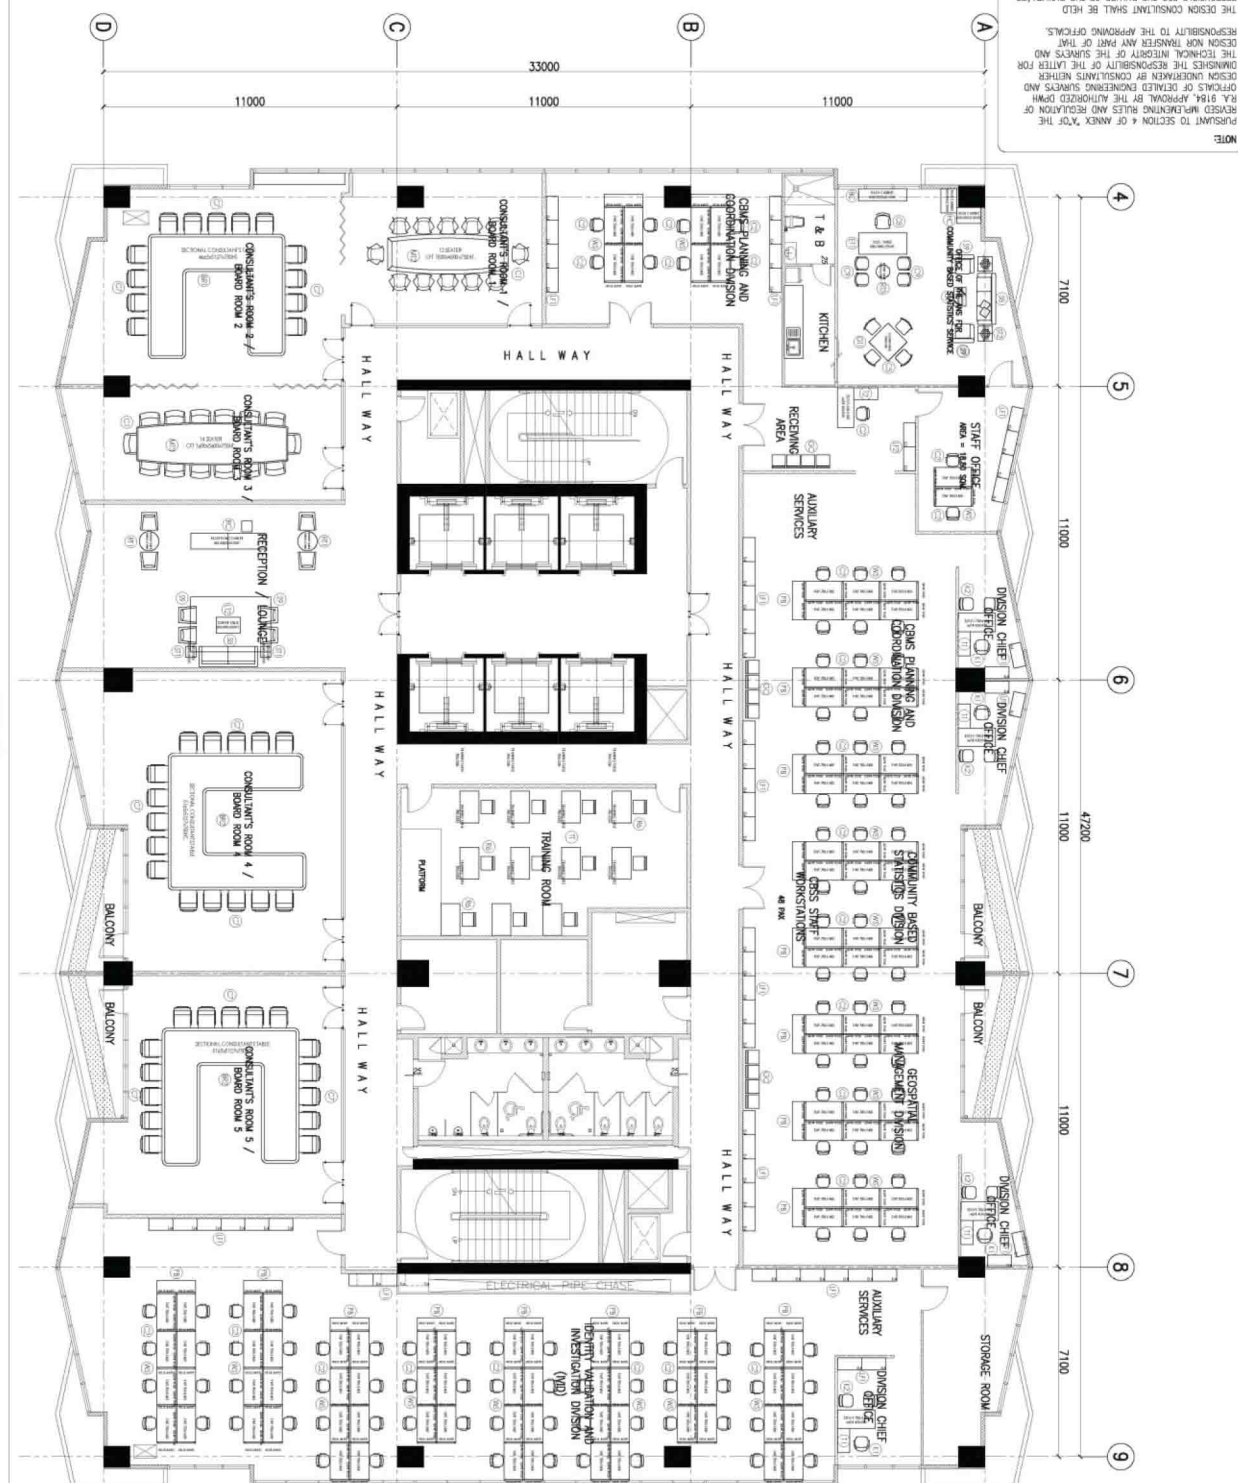

1
 10TH FLOOR
 FURNITURE LAYOUT
 SCALE 1:100 M.

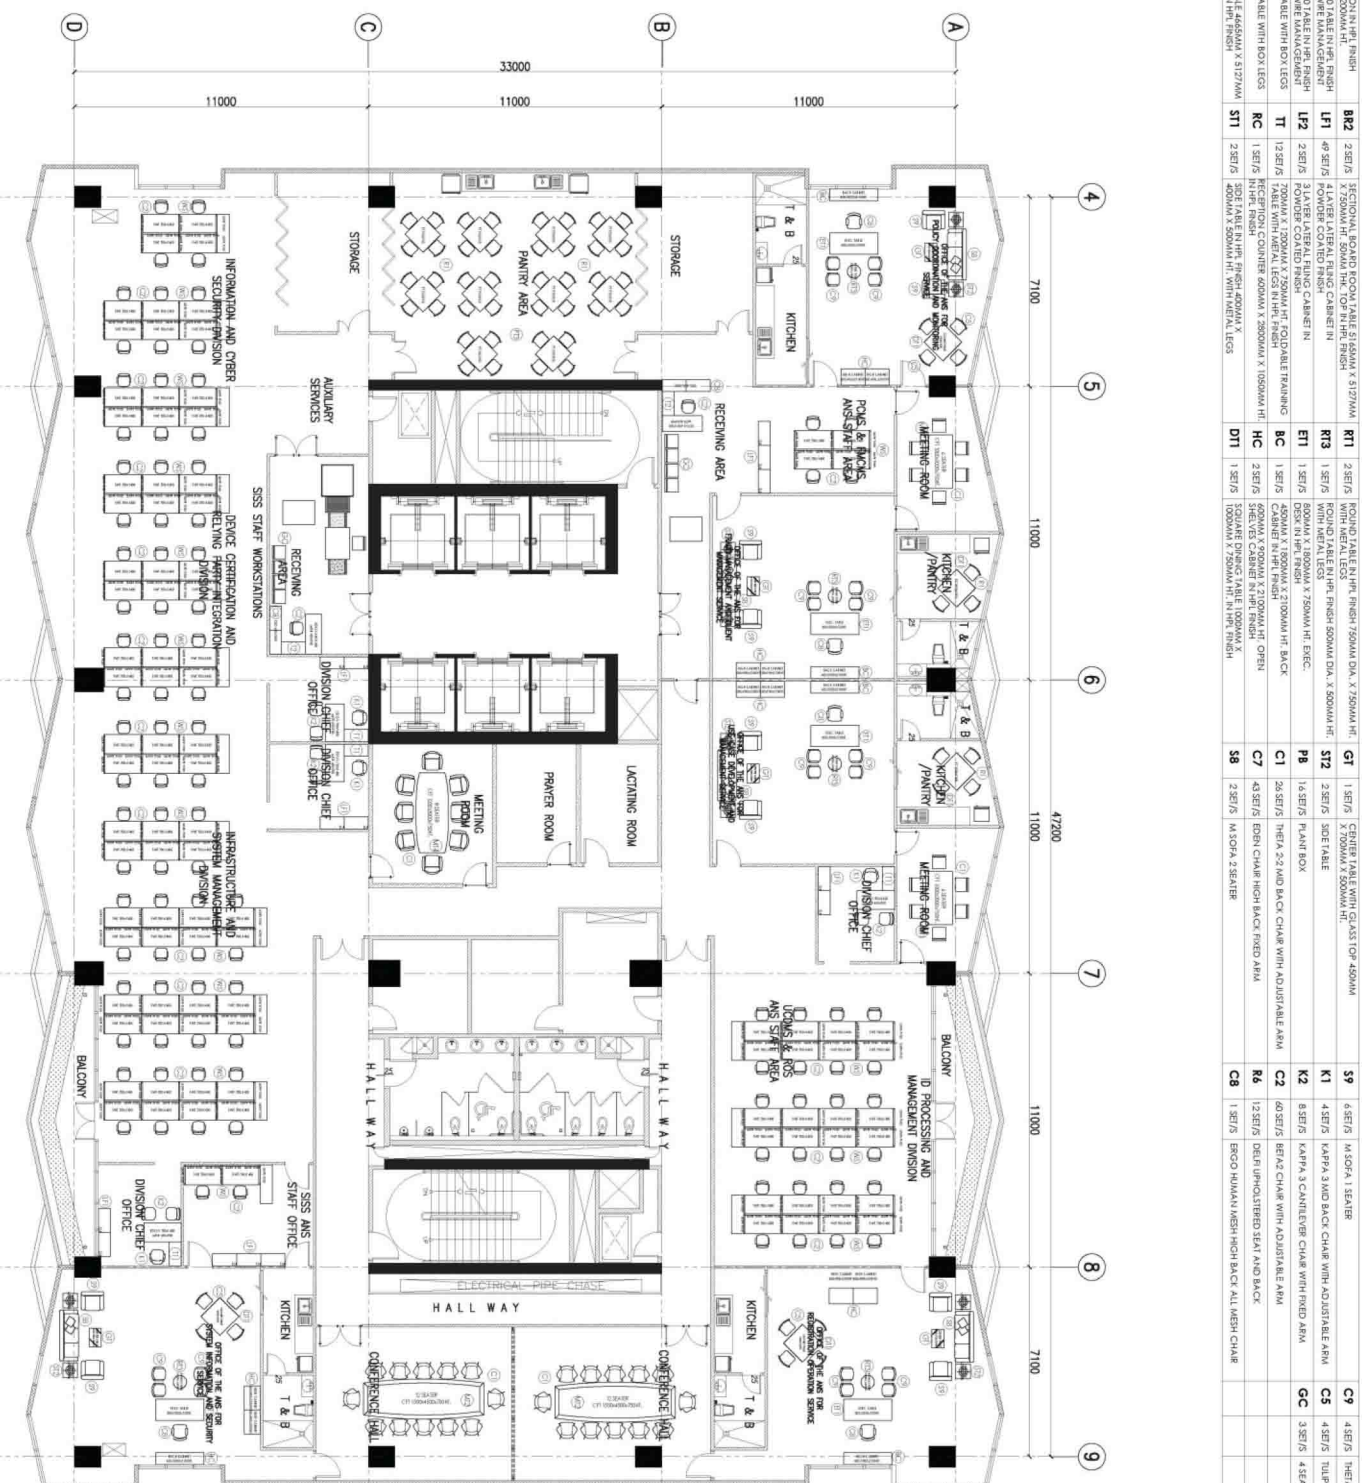

2
 11TH FLOOR
 FURNITURE LAYOUT
 SCALE 1:100 M.

LEGEND:



