



2 11TH FLOOR SANITARY LAYOUT
SCALE 1:100 MTRS.

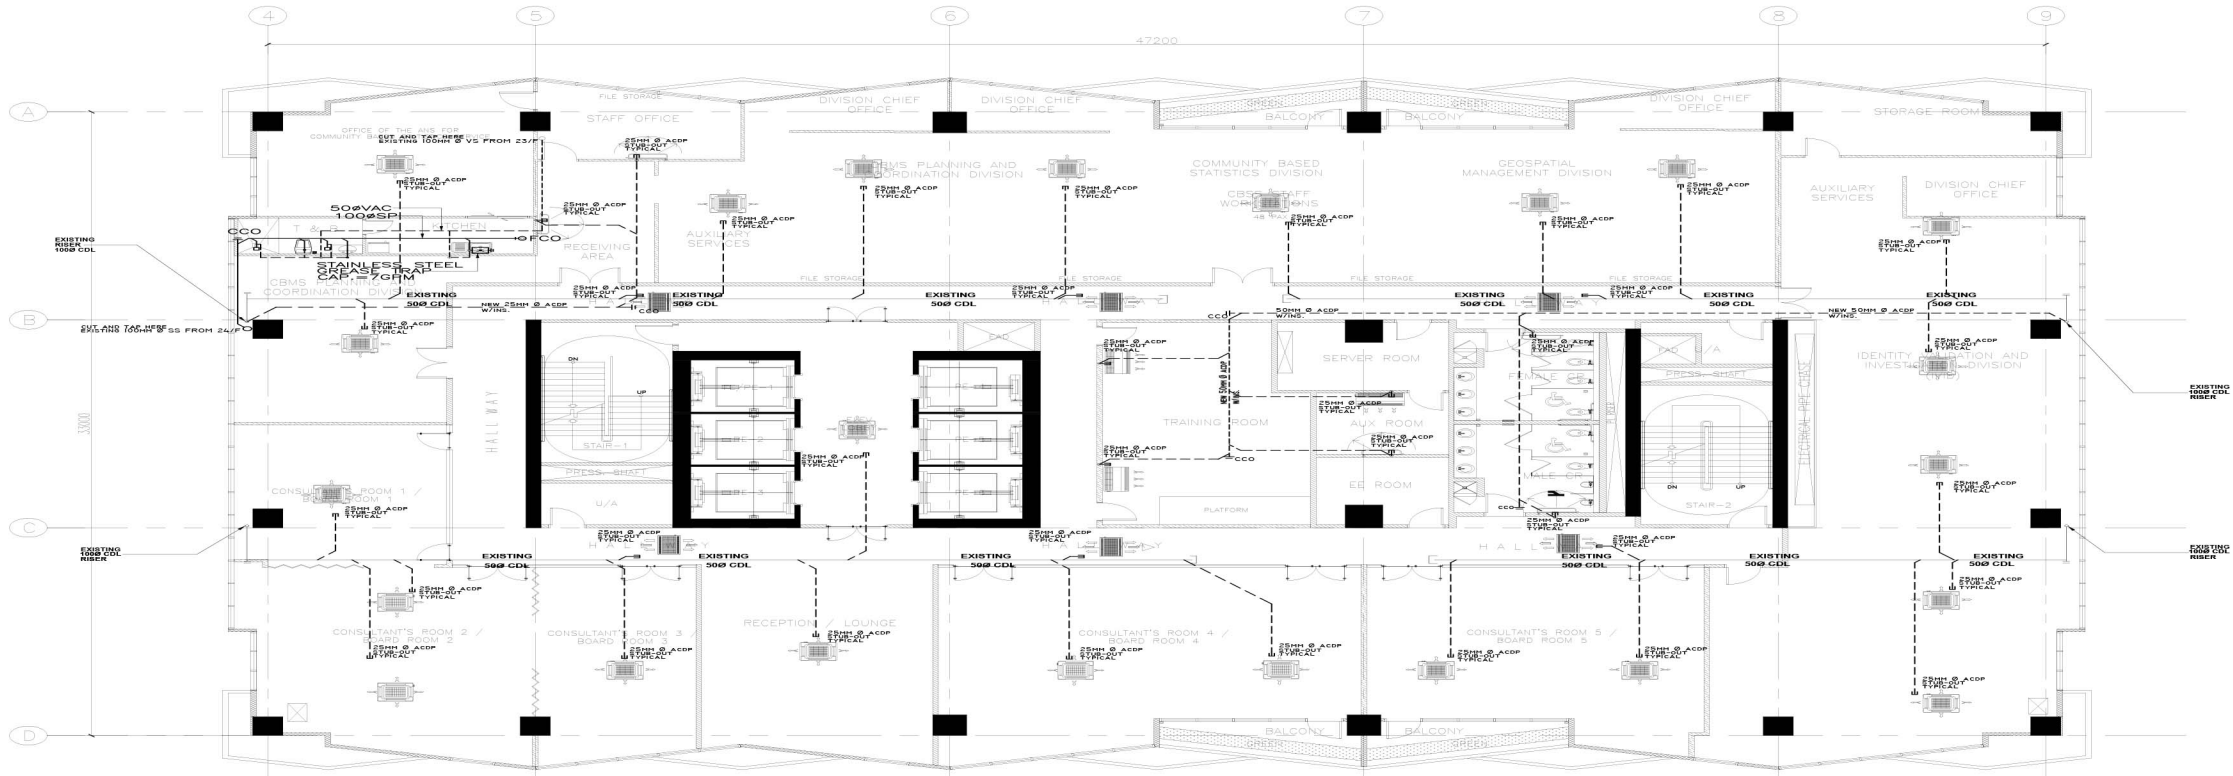


1 10TH FLOOR SANITARY LAYOUT
SCALE 1:100 MTRS.


| | | | | | | | |
|--|--|--|--|---|--|--|-----------------------|

|--|--|--|--|---|--|--|-----------------------|

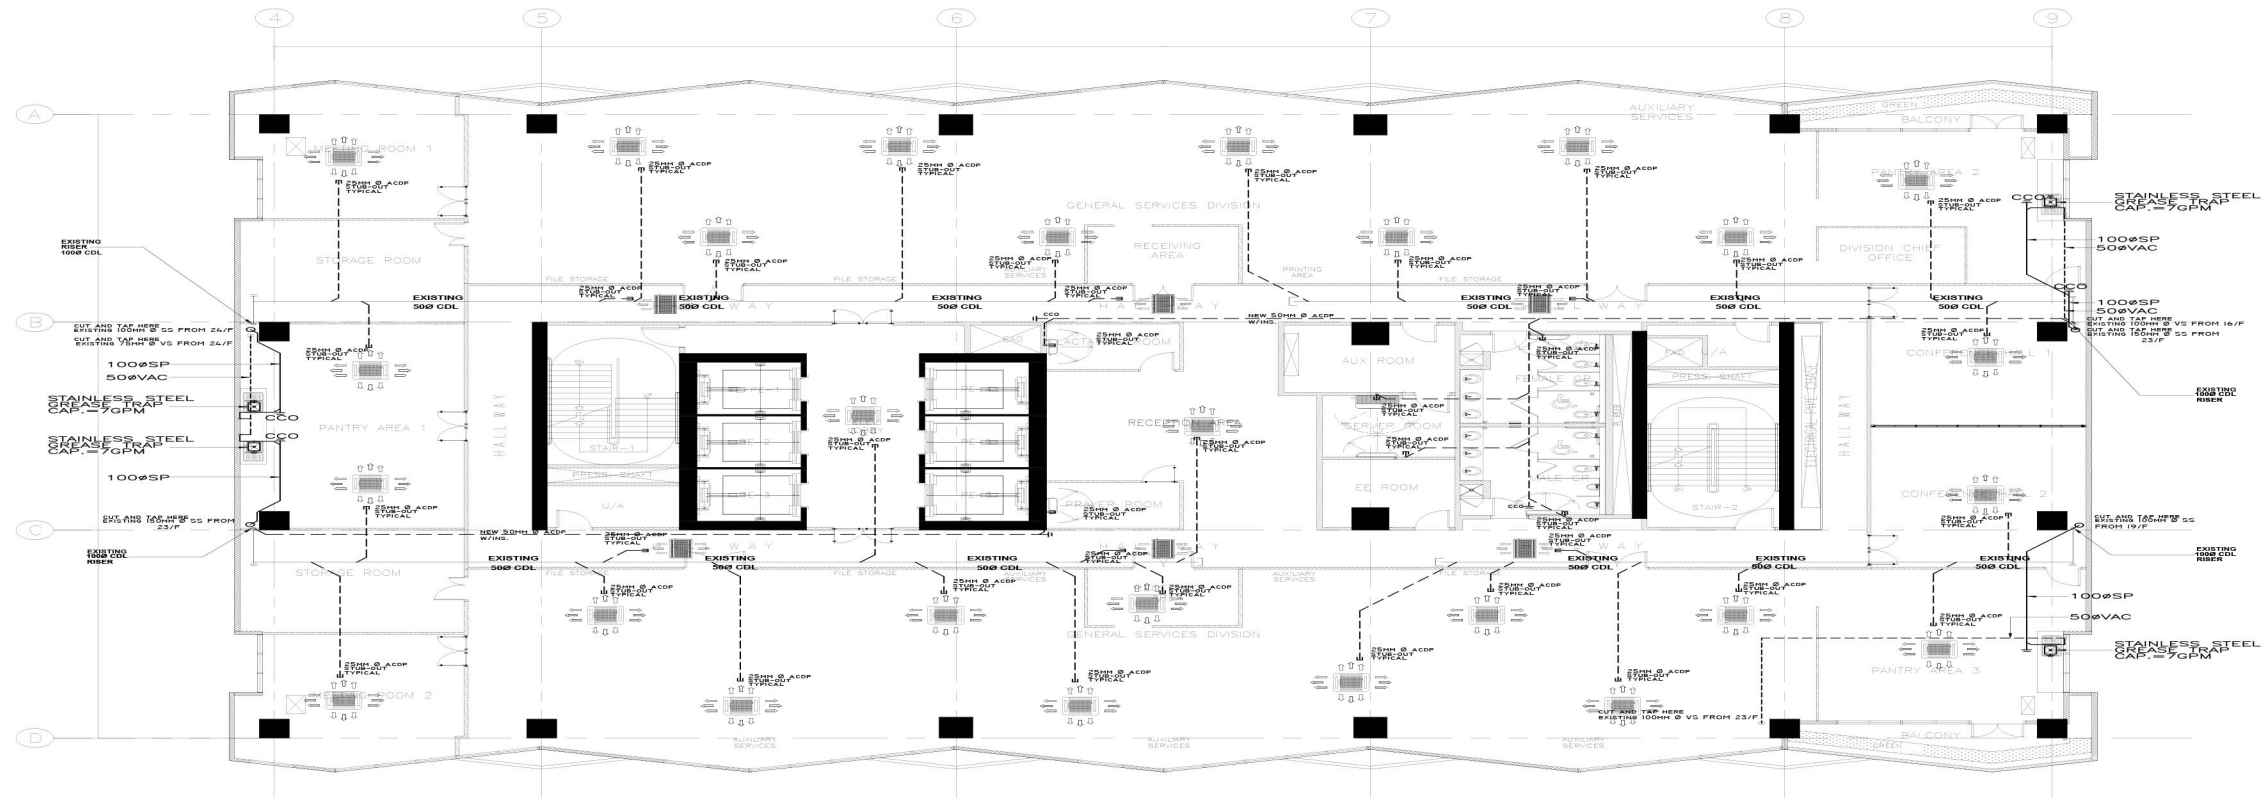

2 14TH FLOOR SANITARY LAYOUT
SCALE 1:100 MTRS.

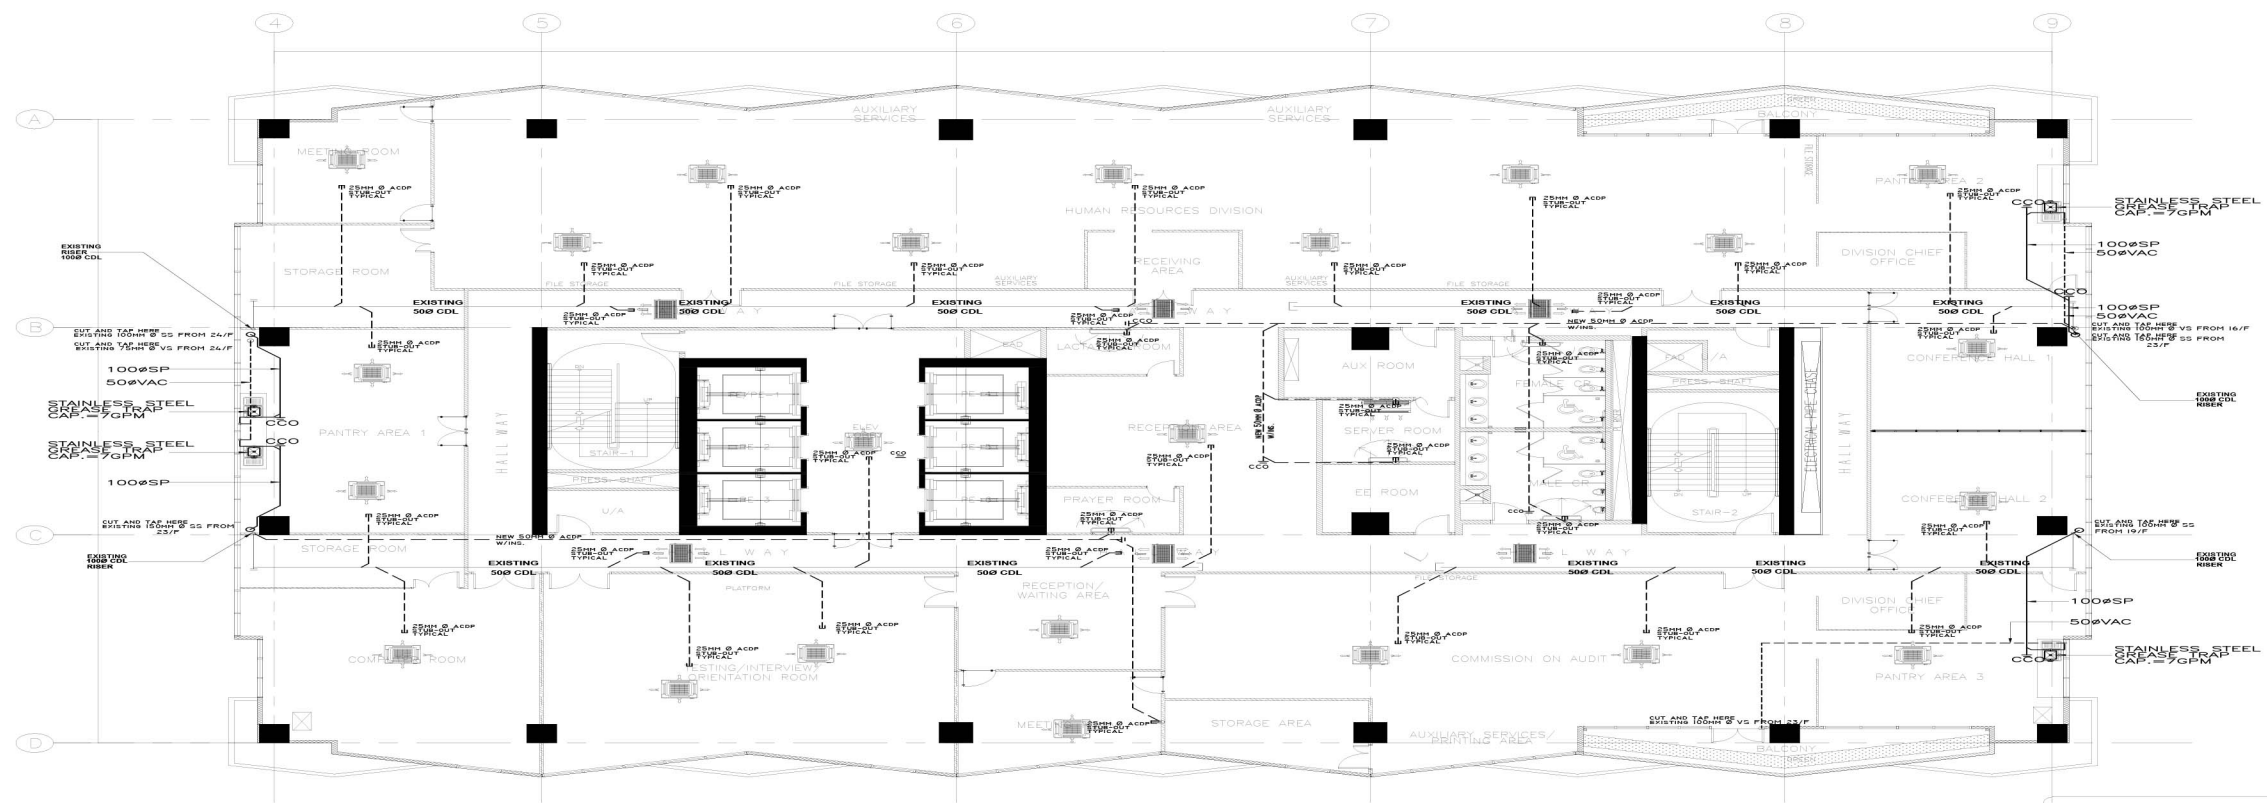

1 12TH FLOOR SANITARY LAYOUT
SCALE 1:100 MTRS.


| | | | |
|---|--|--|-----------------------|
