




1 CLUSTER B VENTILATION SCHEMATIC RISER DIAGRAM
M-32 SCALE NTS

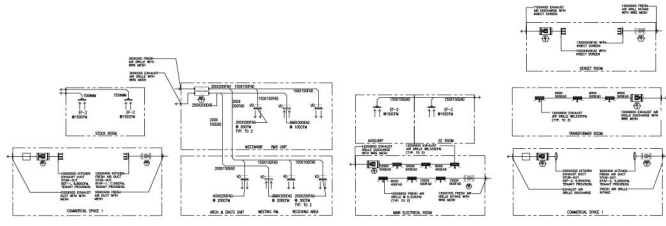

1 CLUSTER A VENTILATION SCHEMATIC DIAGRAM
M-32 SCALE NTS

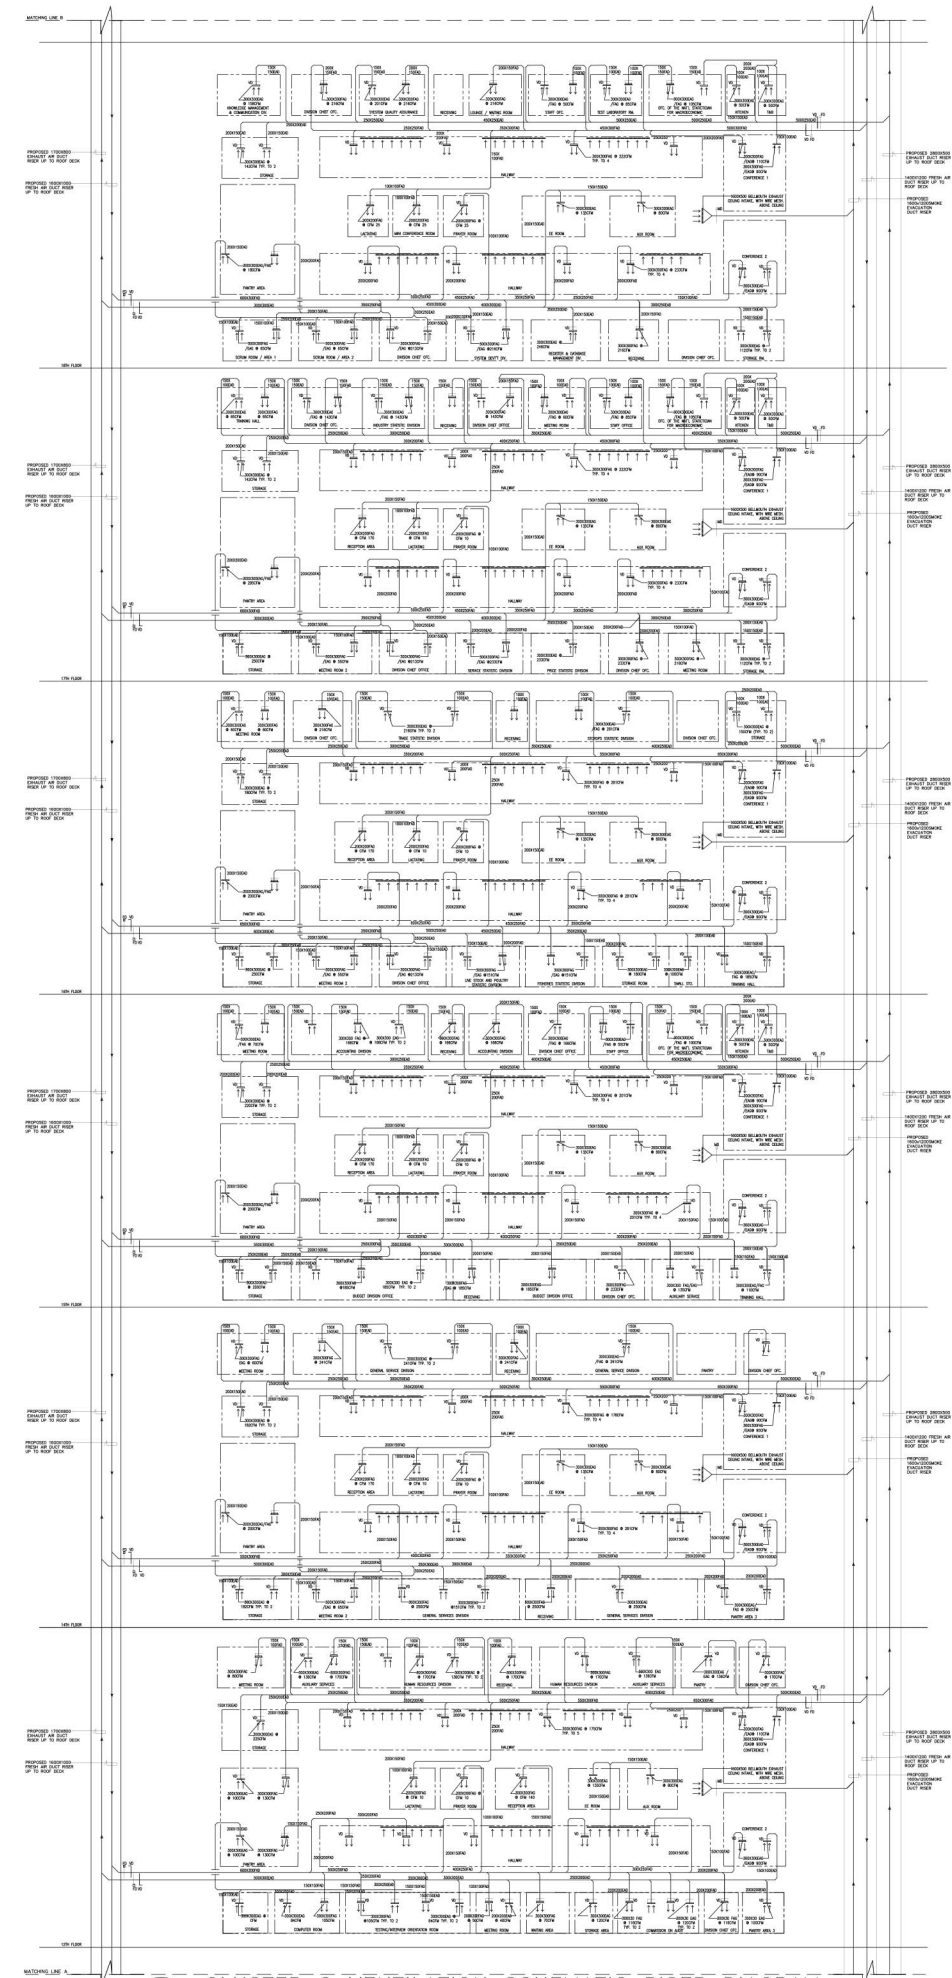

2 CLUSTER C VENTILATION SCHEMATIC RISER DIAGRAM
M-32 SCALE NTS

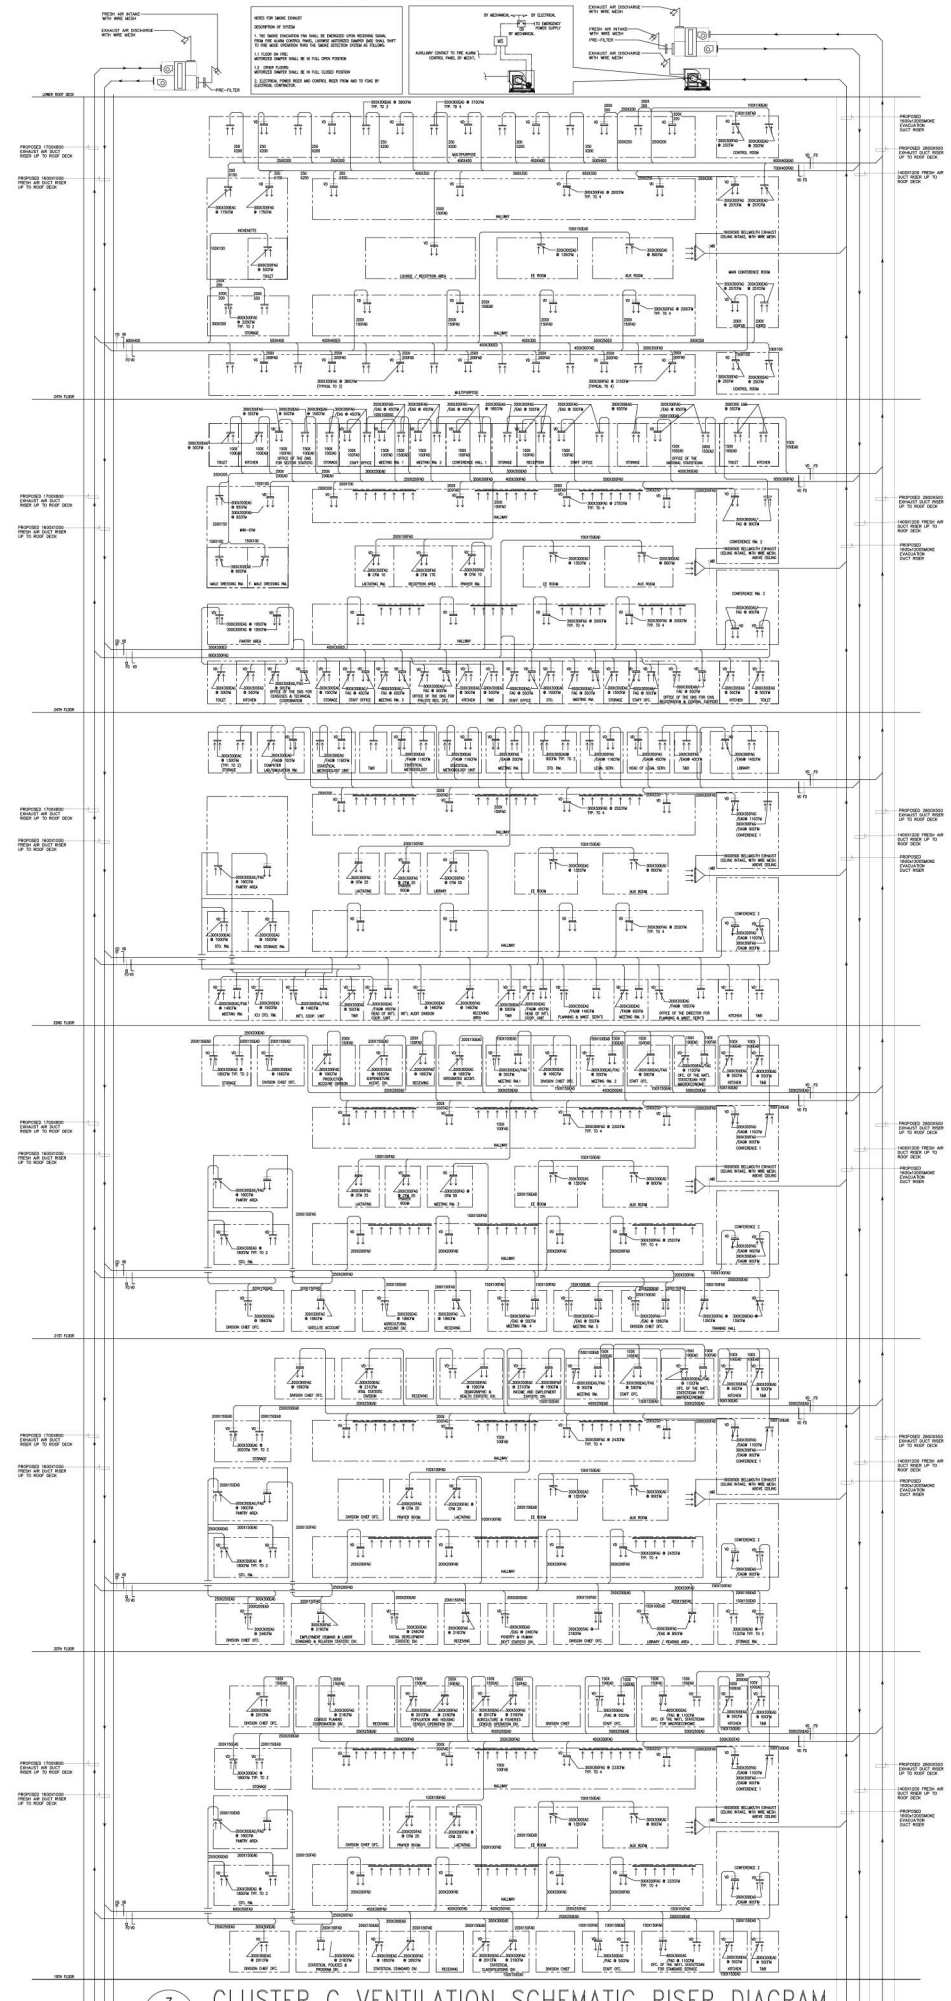

3 CLUSTER C VENTILATION SCHEMATIC RISER DIAGRAM
M-32 SCALE NTS