


**TRAFFIC SIGNAGES (ELEVATION)**  
 SCALE:  1:30 M

 REPUBLIC OF THE PHILIPPINES <b>PHILIPPINE STATISTICS AUTHORITY</b>	PROJECT DESCRIPTION:	PREPARED BY:	NOTED BY:	RECOMMENDING APPROVAL:	APPROVED BY:	
	PROPOSED STANDARD TRAFFIC CONTROL PLAN OF PHILIPPINE STATISTICS AUTHORITY	( signed ) JAN DARYL B. AYCARDO ARCHITECT II MEMBER, BCOM-TWG	( signed ) BERNIE G. TUDIO ARCHITECT II HEAD, BCOM-TWG	( signed ) REVELYN C. CAYETANO - ABDULAHIM ATTORNEY IV OIC DIVISION CHIEF-GSD	( signed ) SOCRATES L. RAMORES HEAD, BUILDING COMMITTEE	( signed ) REYNOR R. IMPERIAL CO-HEAD, BUILDING COMMITTEE
	LOCATION: PSA Complex East Avenue, Quezon City					( signed ) ATTY. MAQTAHAR L. MANULON, CESO V DIRECTOR II-OIC CIVIL REGISTRATION AND CENTRAL SUPPORT OFFICE

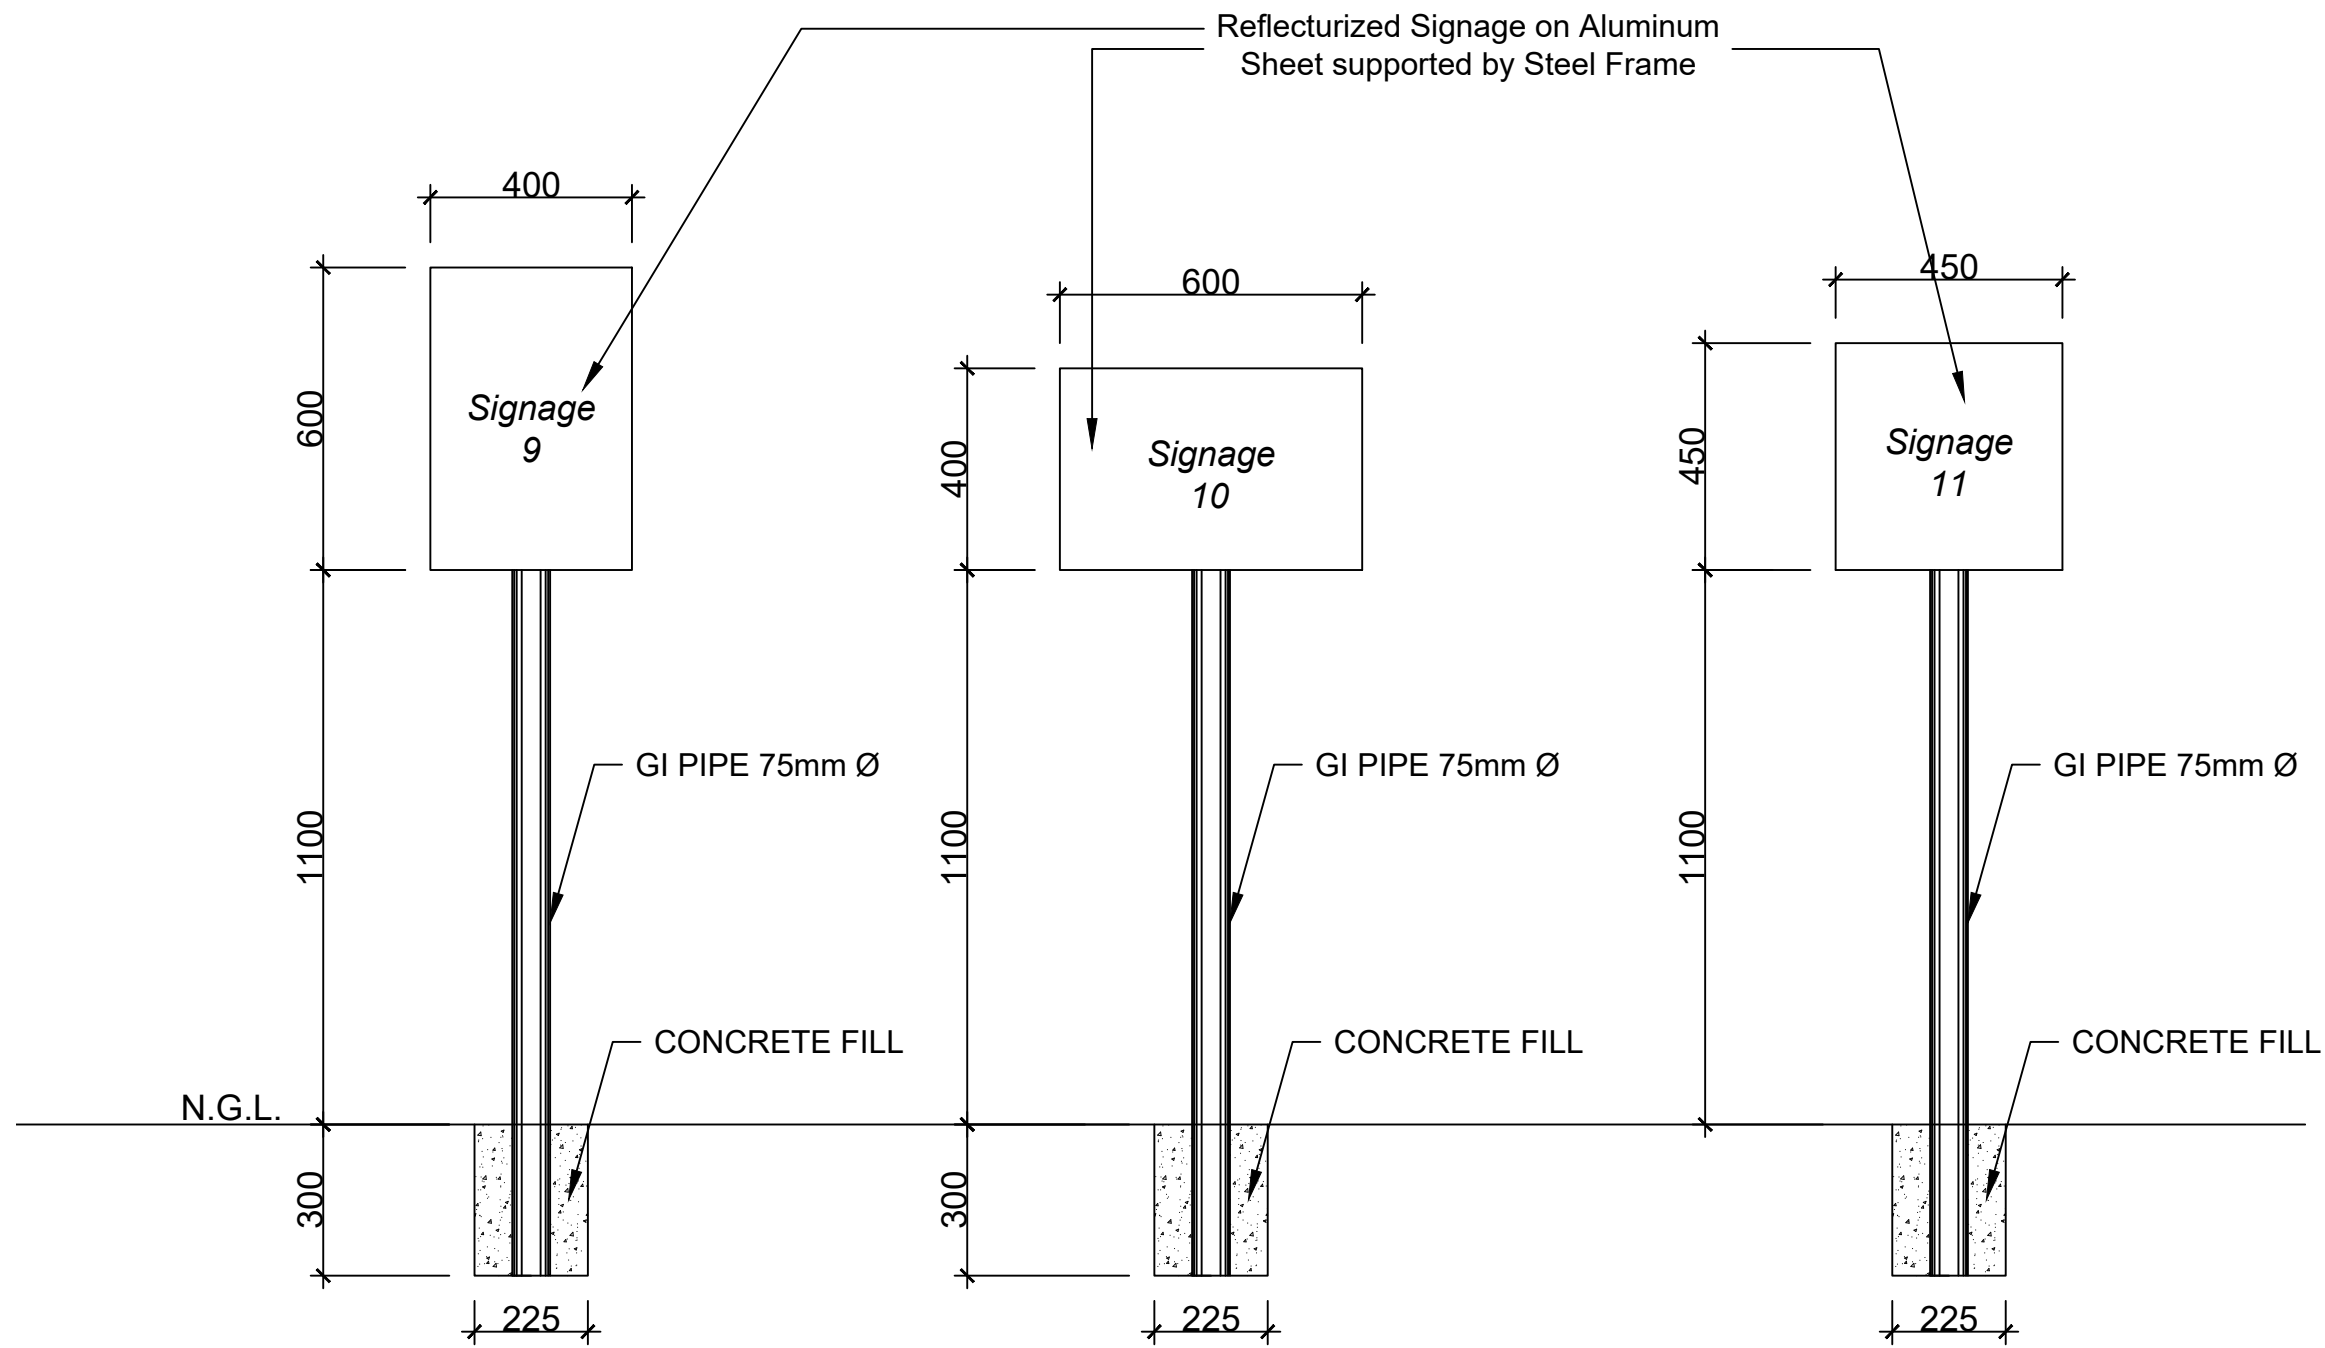

**TRAFFIC SIGNAGES (ELEVATION)**  
 SCALE: 1:30 M

 REPUBLIC OF THE PHILIPPINES <b>PHILIPPINE STATISTICS AUTHORITY</b>	PROJECT DESCRIPTION:	PREPARED BY:		NOTED BY:	RECOMMENDING APPROVAL:	APPROVED BY:	<div style="border: 1px solid black; border-radius: 50%; width: 40px; height: 40px; margin: 0 auto; display: flex; align-items: center; justify-content: center;"> <div style="font-size: 24px; font-weight: bold; margin-bottom: 5px;">A</div> <div style="font-size: 24px; font-weight: bold; margin-top: 5px;">44</div> </div>	
	PROPOSED STANDARD TRAFFIC CONTROL PLAN OF PHILIPPINE STATISTICS AUTHORITY	( signed ) JAN DARYL B. AYCARDO ARCHITECT II MEMBER, BCOM-TWG	( signed ) BERNIE G. TUDIO ARCHITECT II HEAD, BCOM-TWG	( signed ) REVELYN C. CAYETANO - ABDULAHIM ATTORNEY IV OIC DIVISION CHIEF-GSD	( signed ) SOCRATES L. RAMORES HEAD, BUILDING COMMITTEE	( signed ) REYNOR R. IMPERIAL CO-HEAD, BUILDING COMMITTEE		( signed ) ATTY. MAQTAHAR L. MANULON, CESO V DIRECTOR II-OIC CIVIL REGISTRATION AND CENTRAL SUPPORT OFFICE
	LOCATION: PSA Complex East Avenue, Quezon City							