



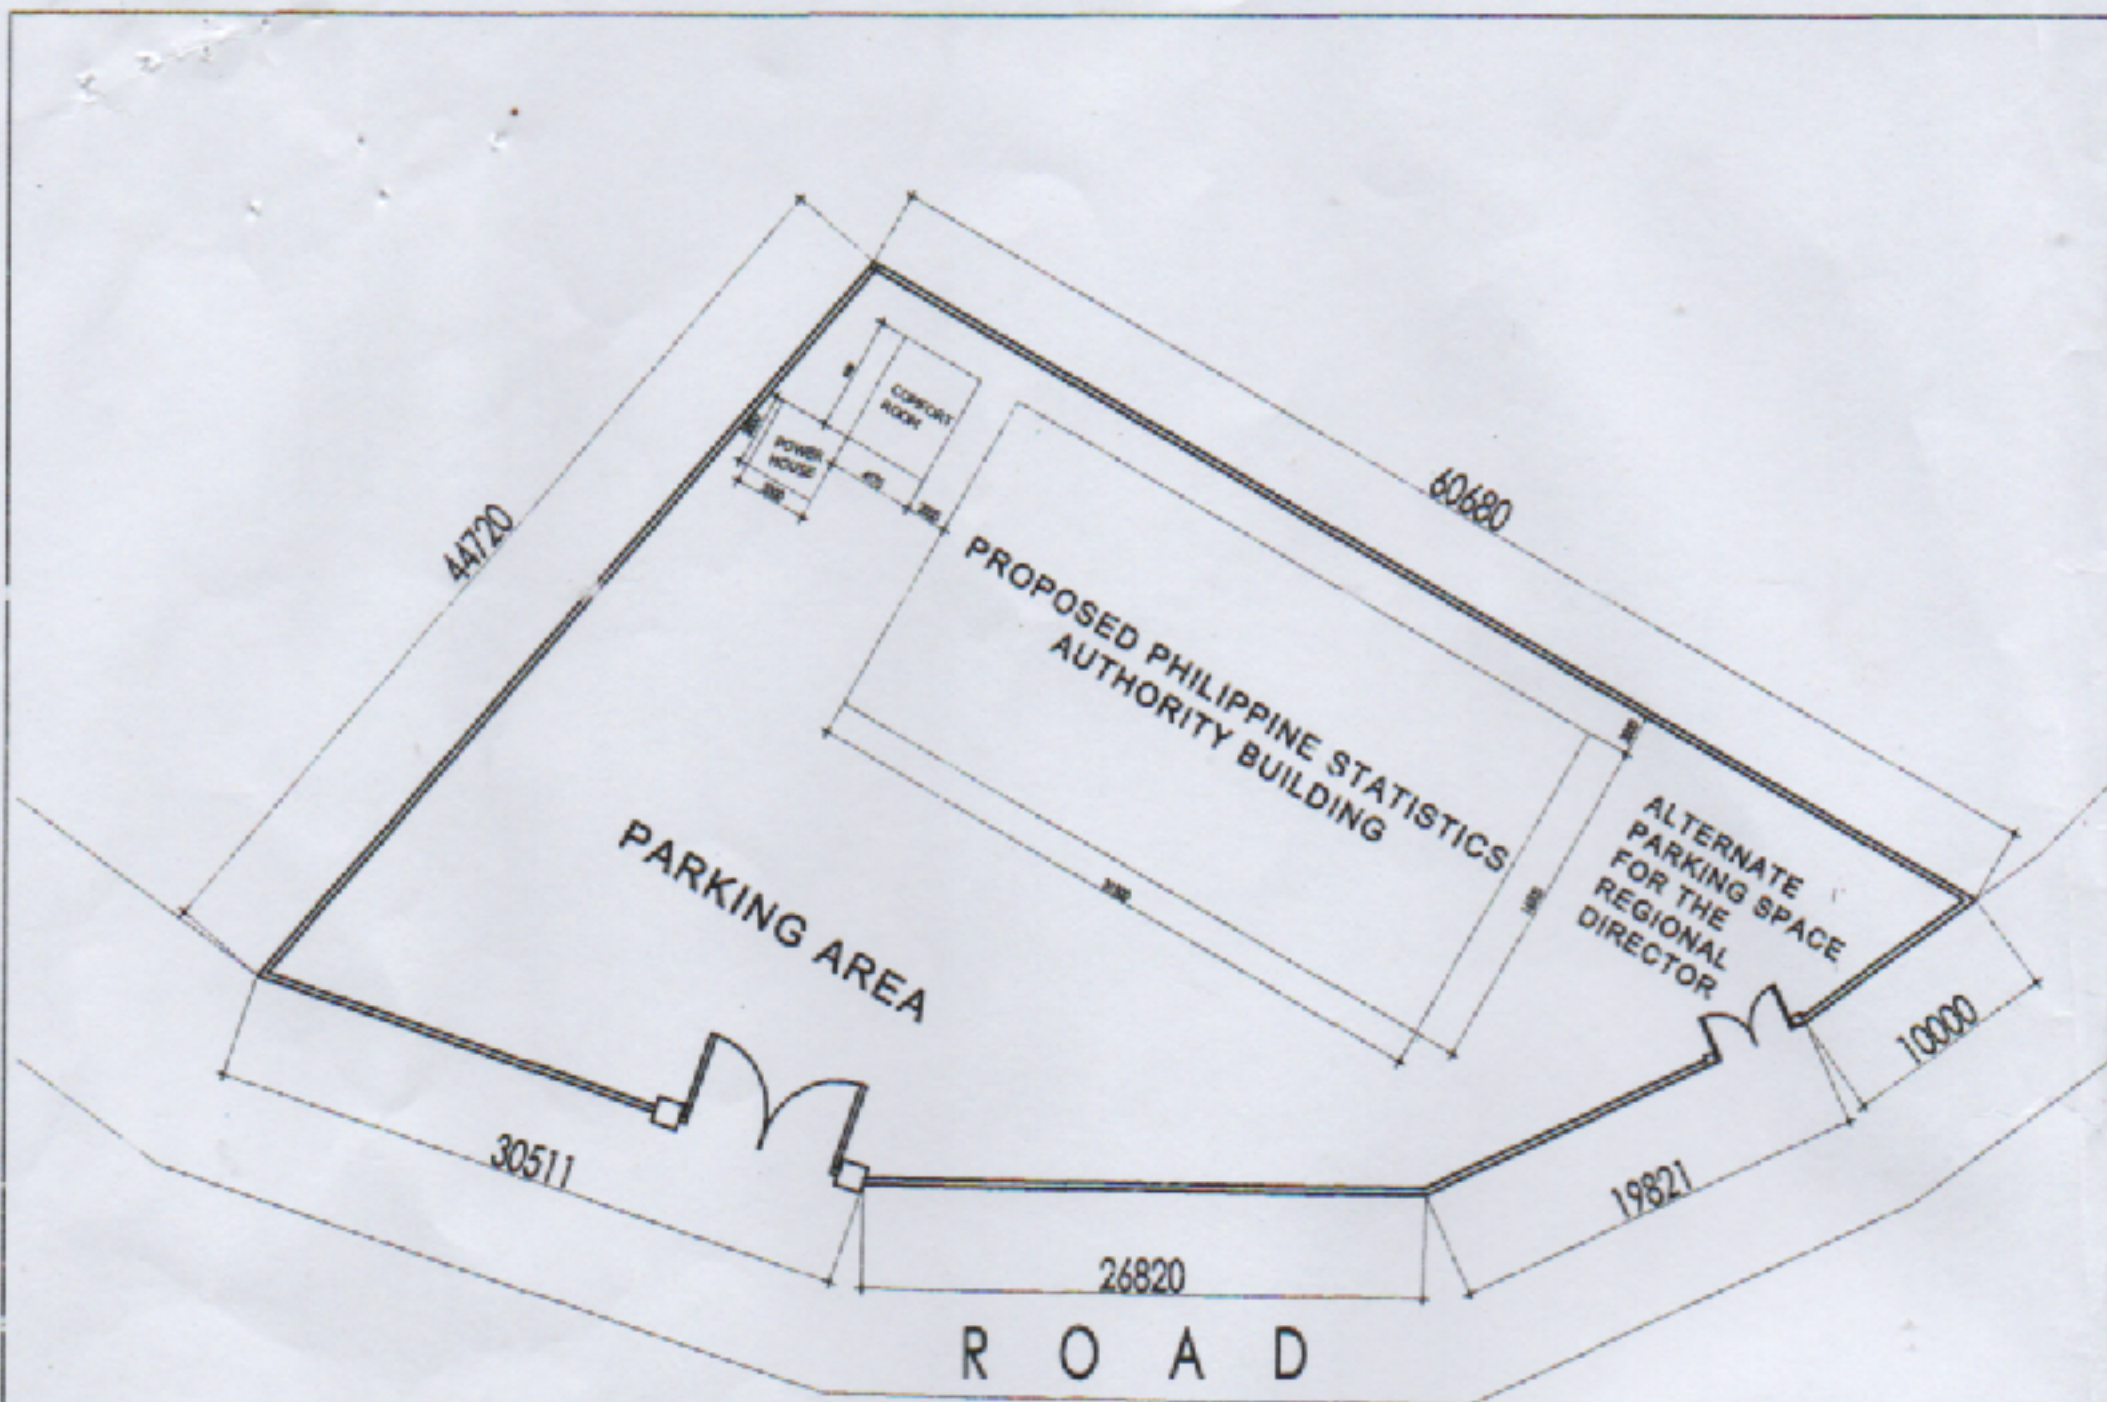

1 SITE DEVELOPMENT PLAN

SCALE NOTS

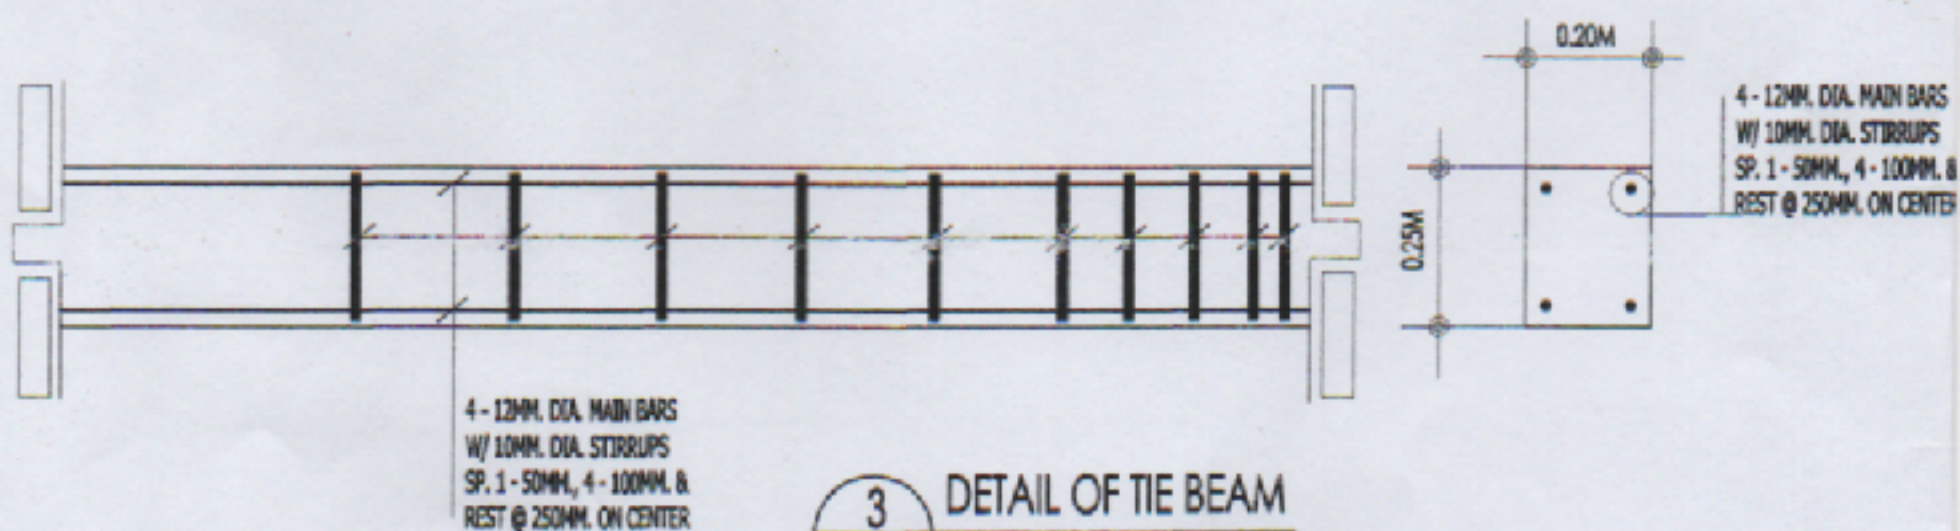

PHILIPPINE STATISTIC AUTHORITY

CARIG SUR, TUGUEGARAO CITY

ENGINEER:

*[Handwritten signature]*

PRC NO.: 55814

PTIR NO.: 1576395

DATE: 1-21-16

PLACE: TUG. CITY

PROJECT TITLE:

PERIM

CARIG SUR