

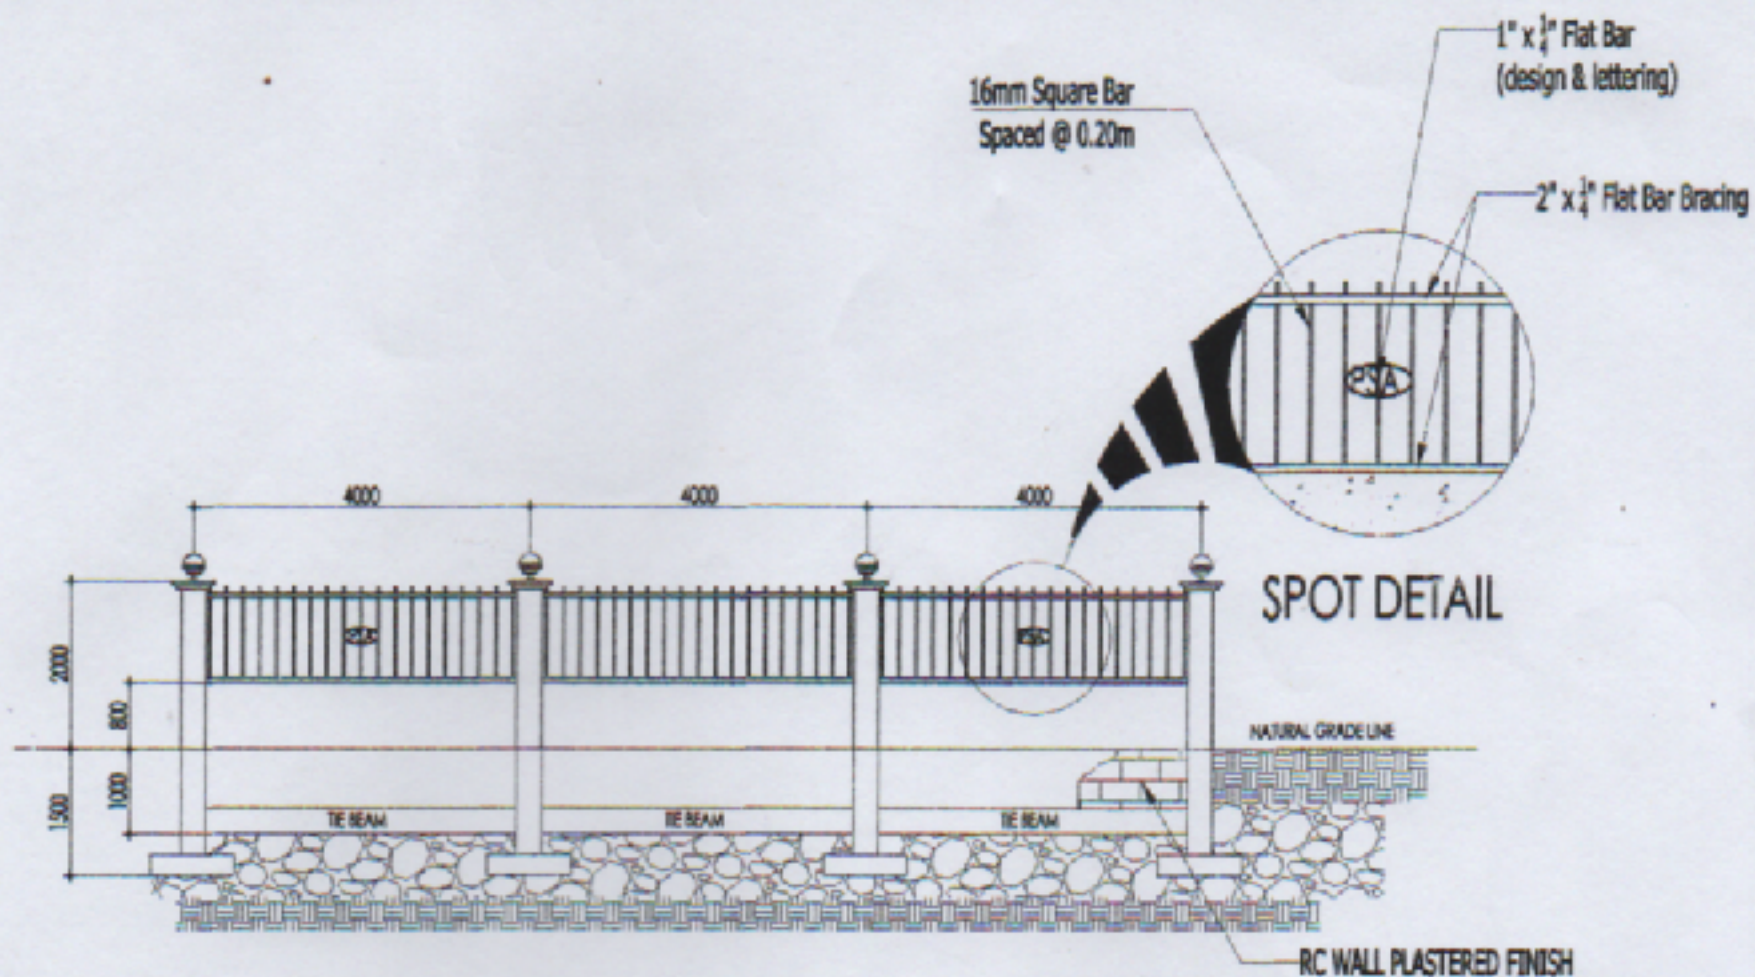


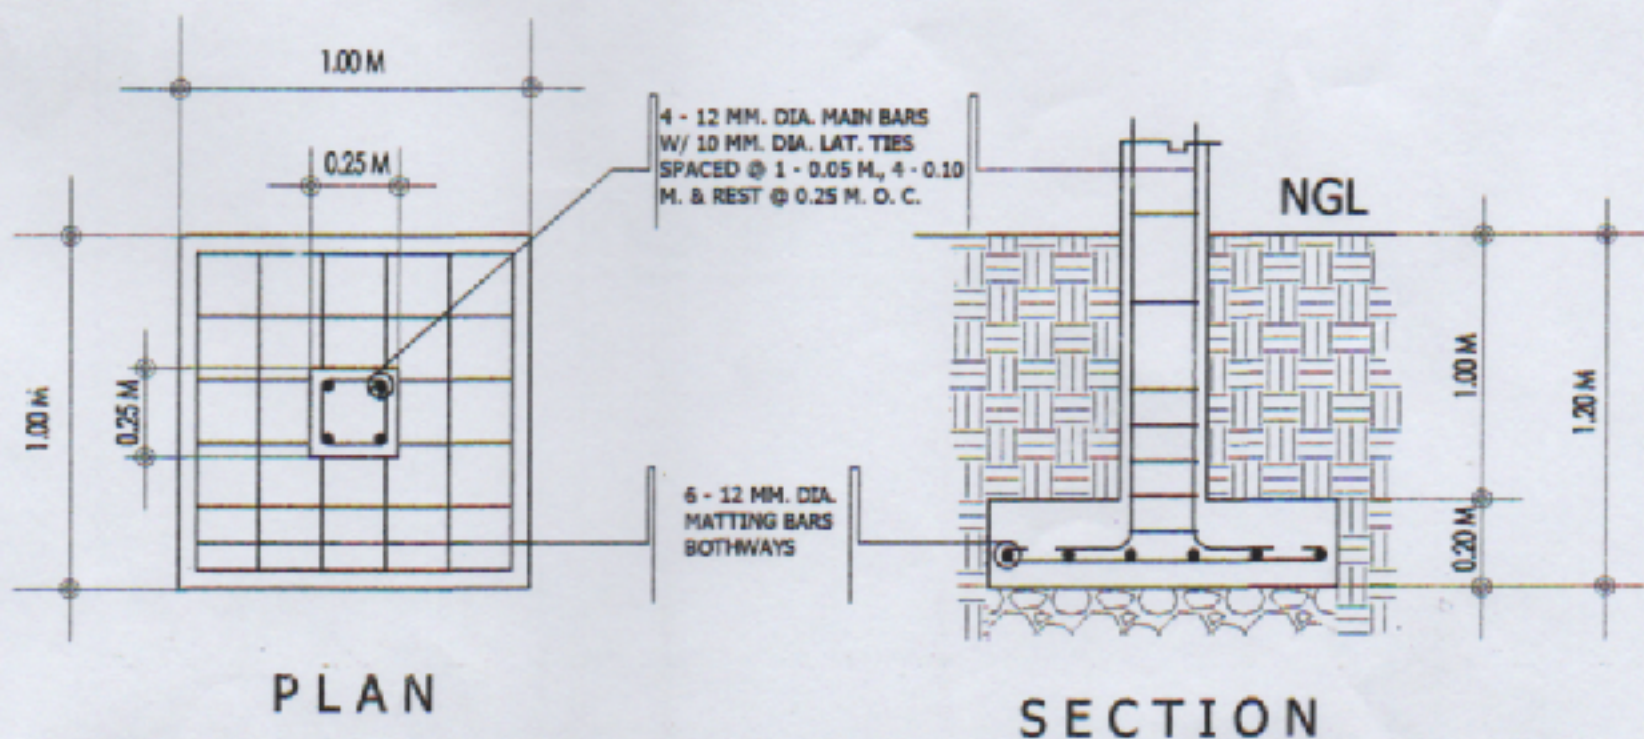

2 TYPICAL FENCE DETAIL
SCALE NOTS

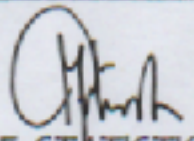

4 COLUMN/FOOTING DETAIL
SCALE NOTS

OWNER:	REVISIONS:	SHEET CONTENT:	SHEET NO.:
WATER FENCE UGUEGARAO CITY  PHILIPPINE STATISTIC AUTHORITY		AS SHOWN	