
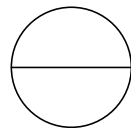


NORTH

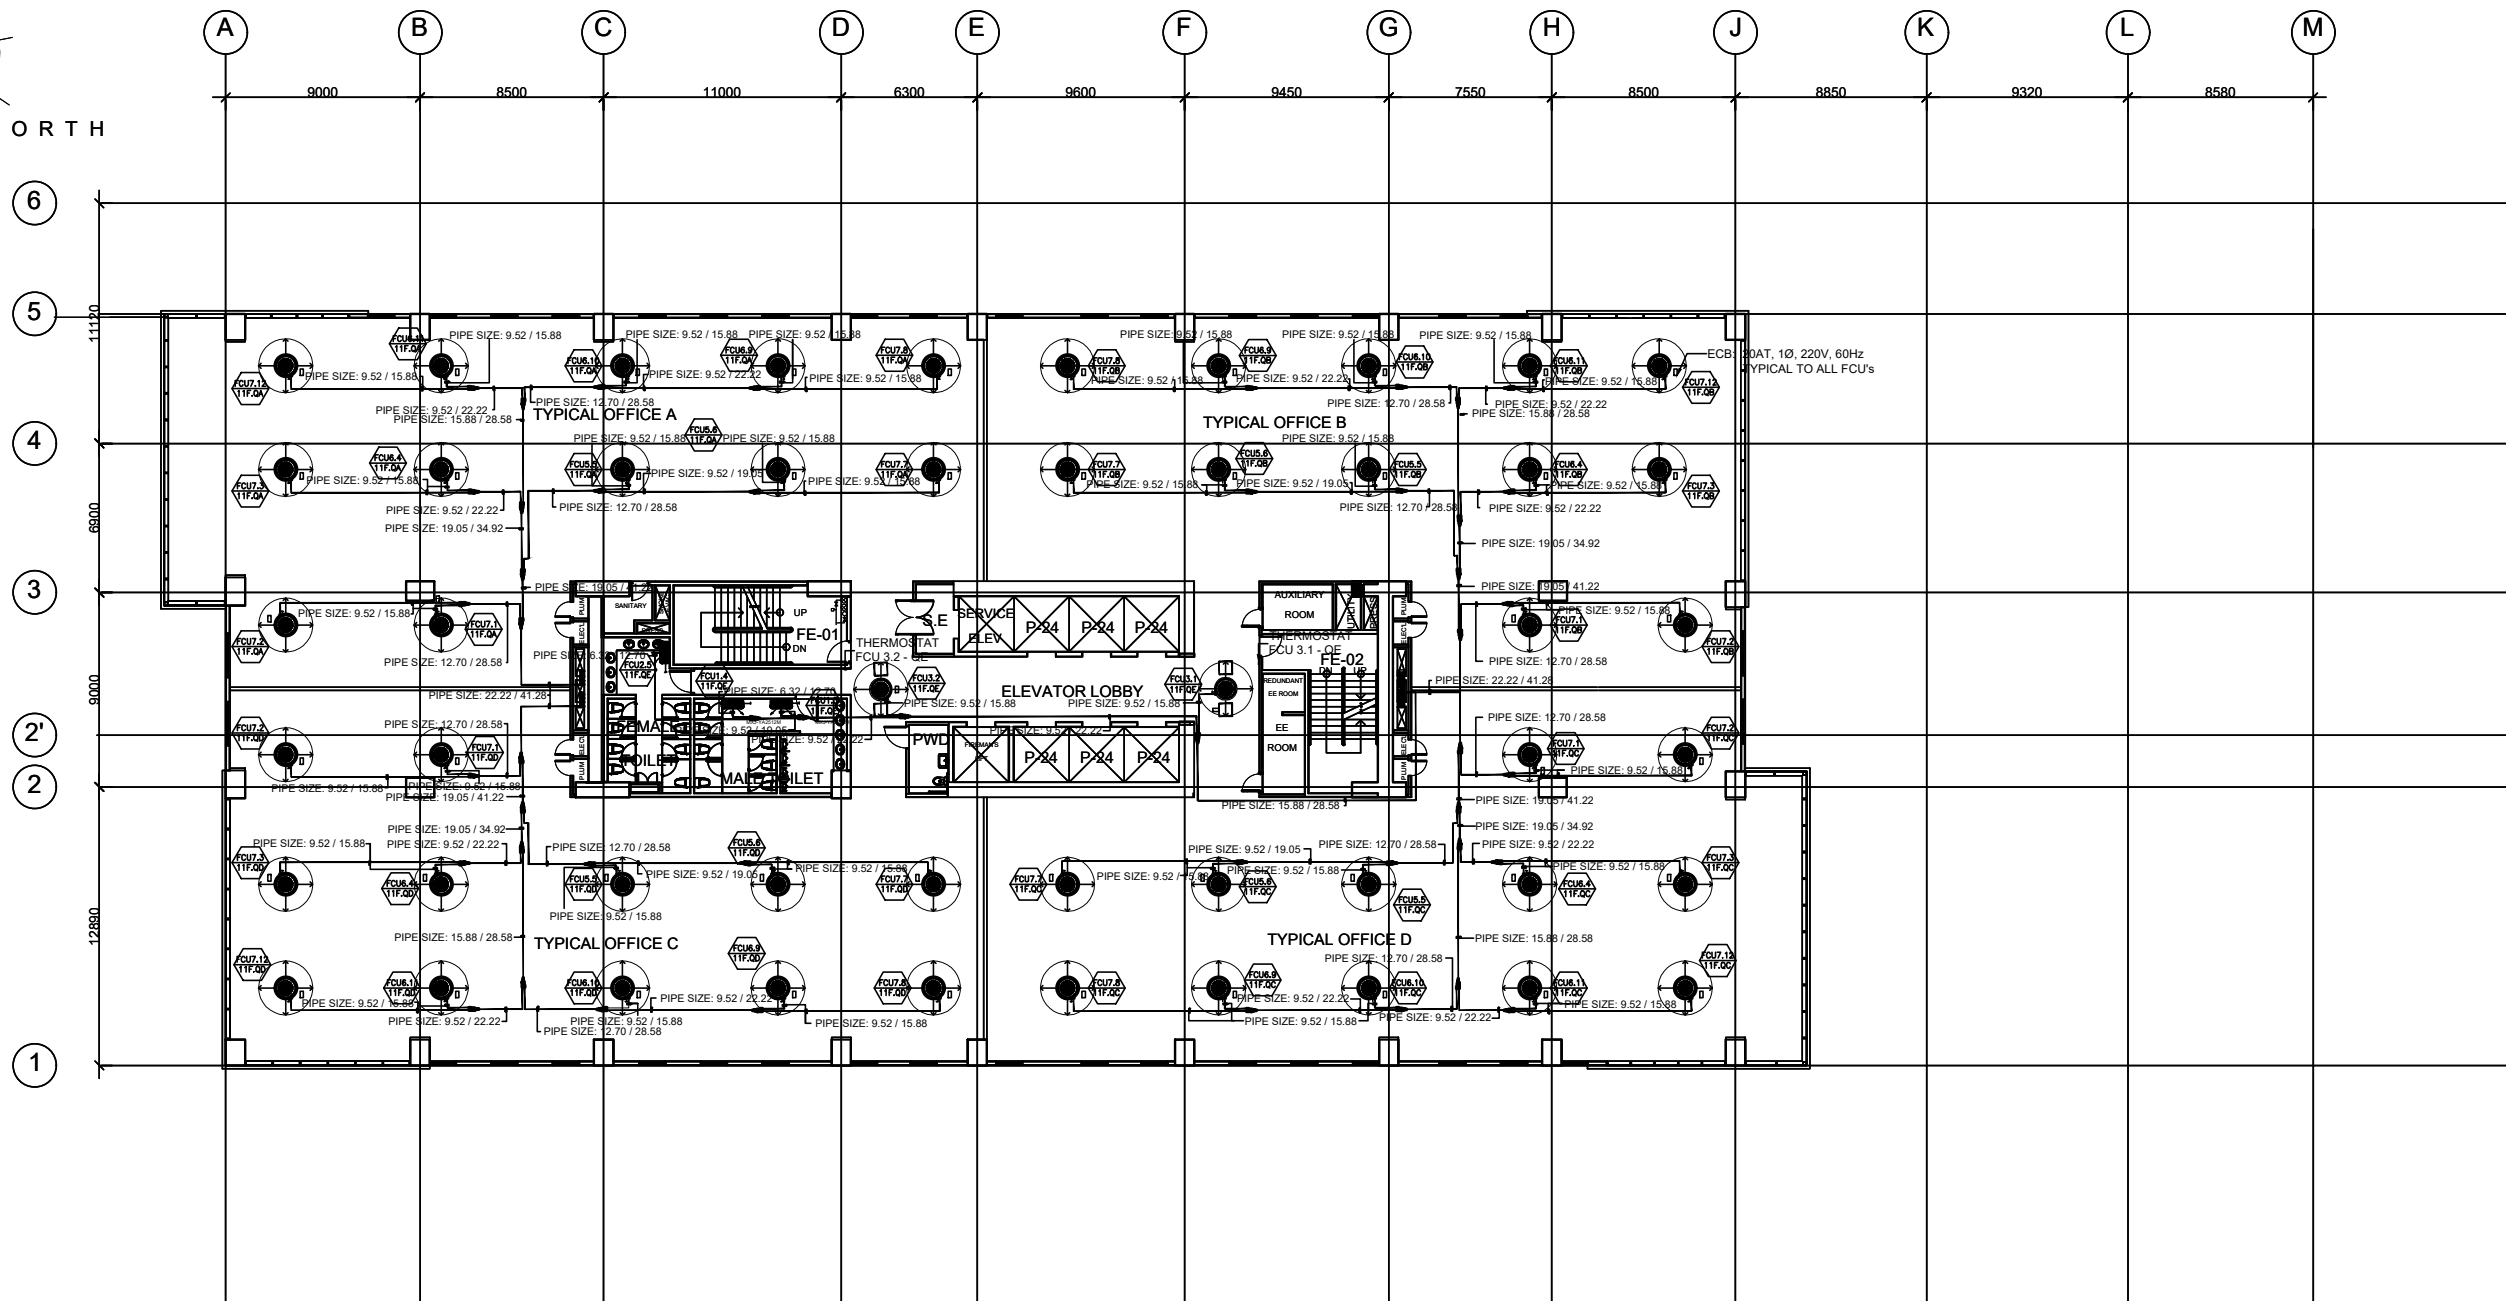

11TH FLOOR A/C REFRIGERANT PIPING LAYOUT

SCALE

1:350 MTS